

PART OF N.E. 1/4 SEC. 23 & S.E. 1/4 SEC. 14, T.5N., R.1W. S.L.B. & M.

# BONNEVILLE HGTS. SUBD.

LOTS 14-24

IN WEBER COUNTY


TAXING UNIT 159

SCALE 1"=60'

PREFIX 06-141

SEE PAGE 140

SEE PAGE 121-1

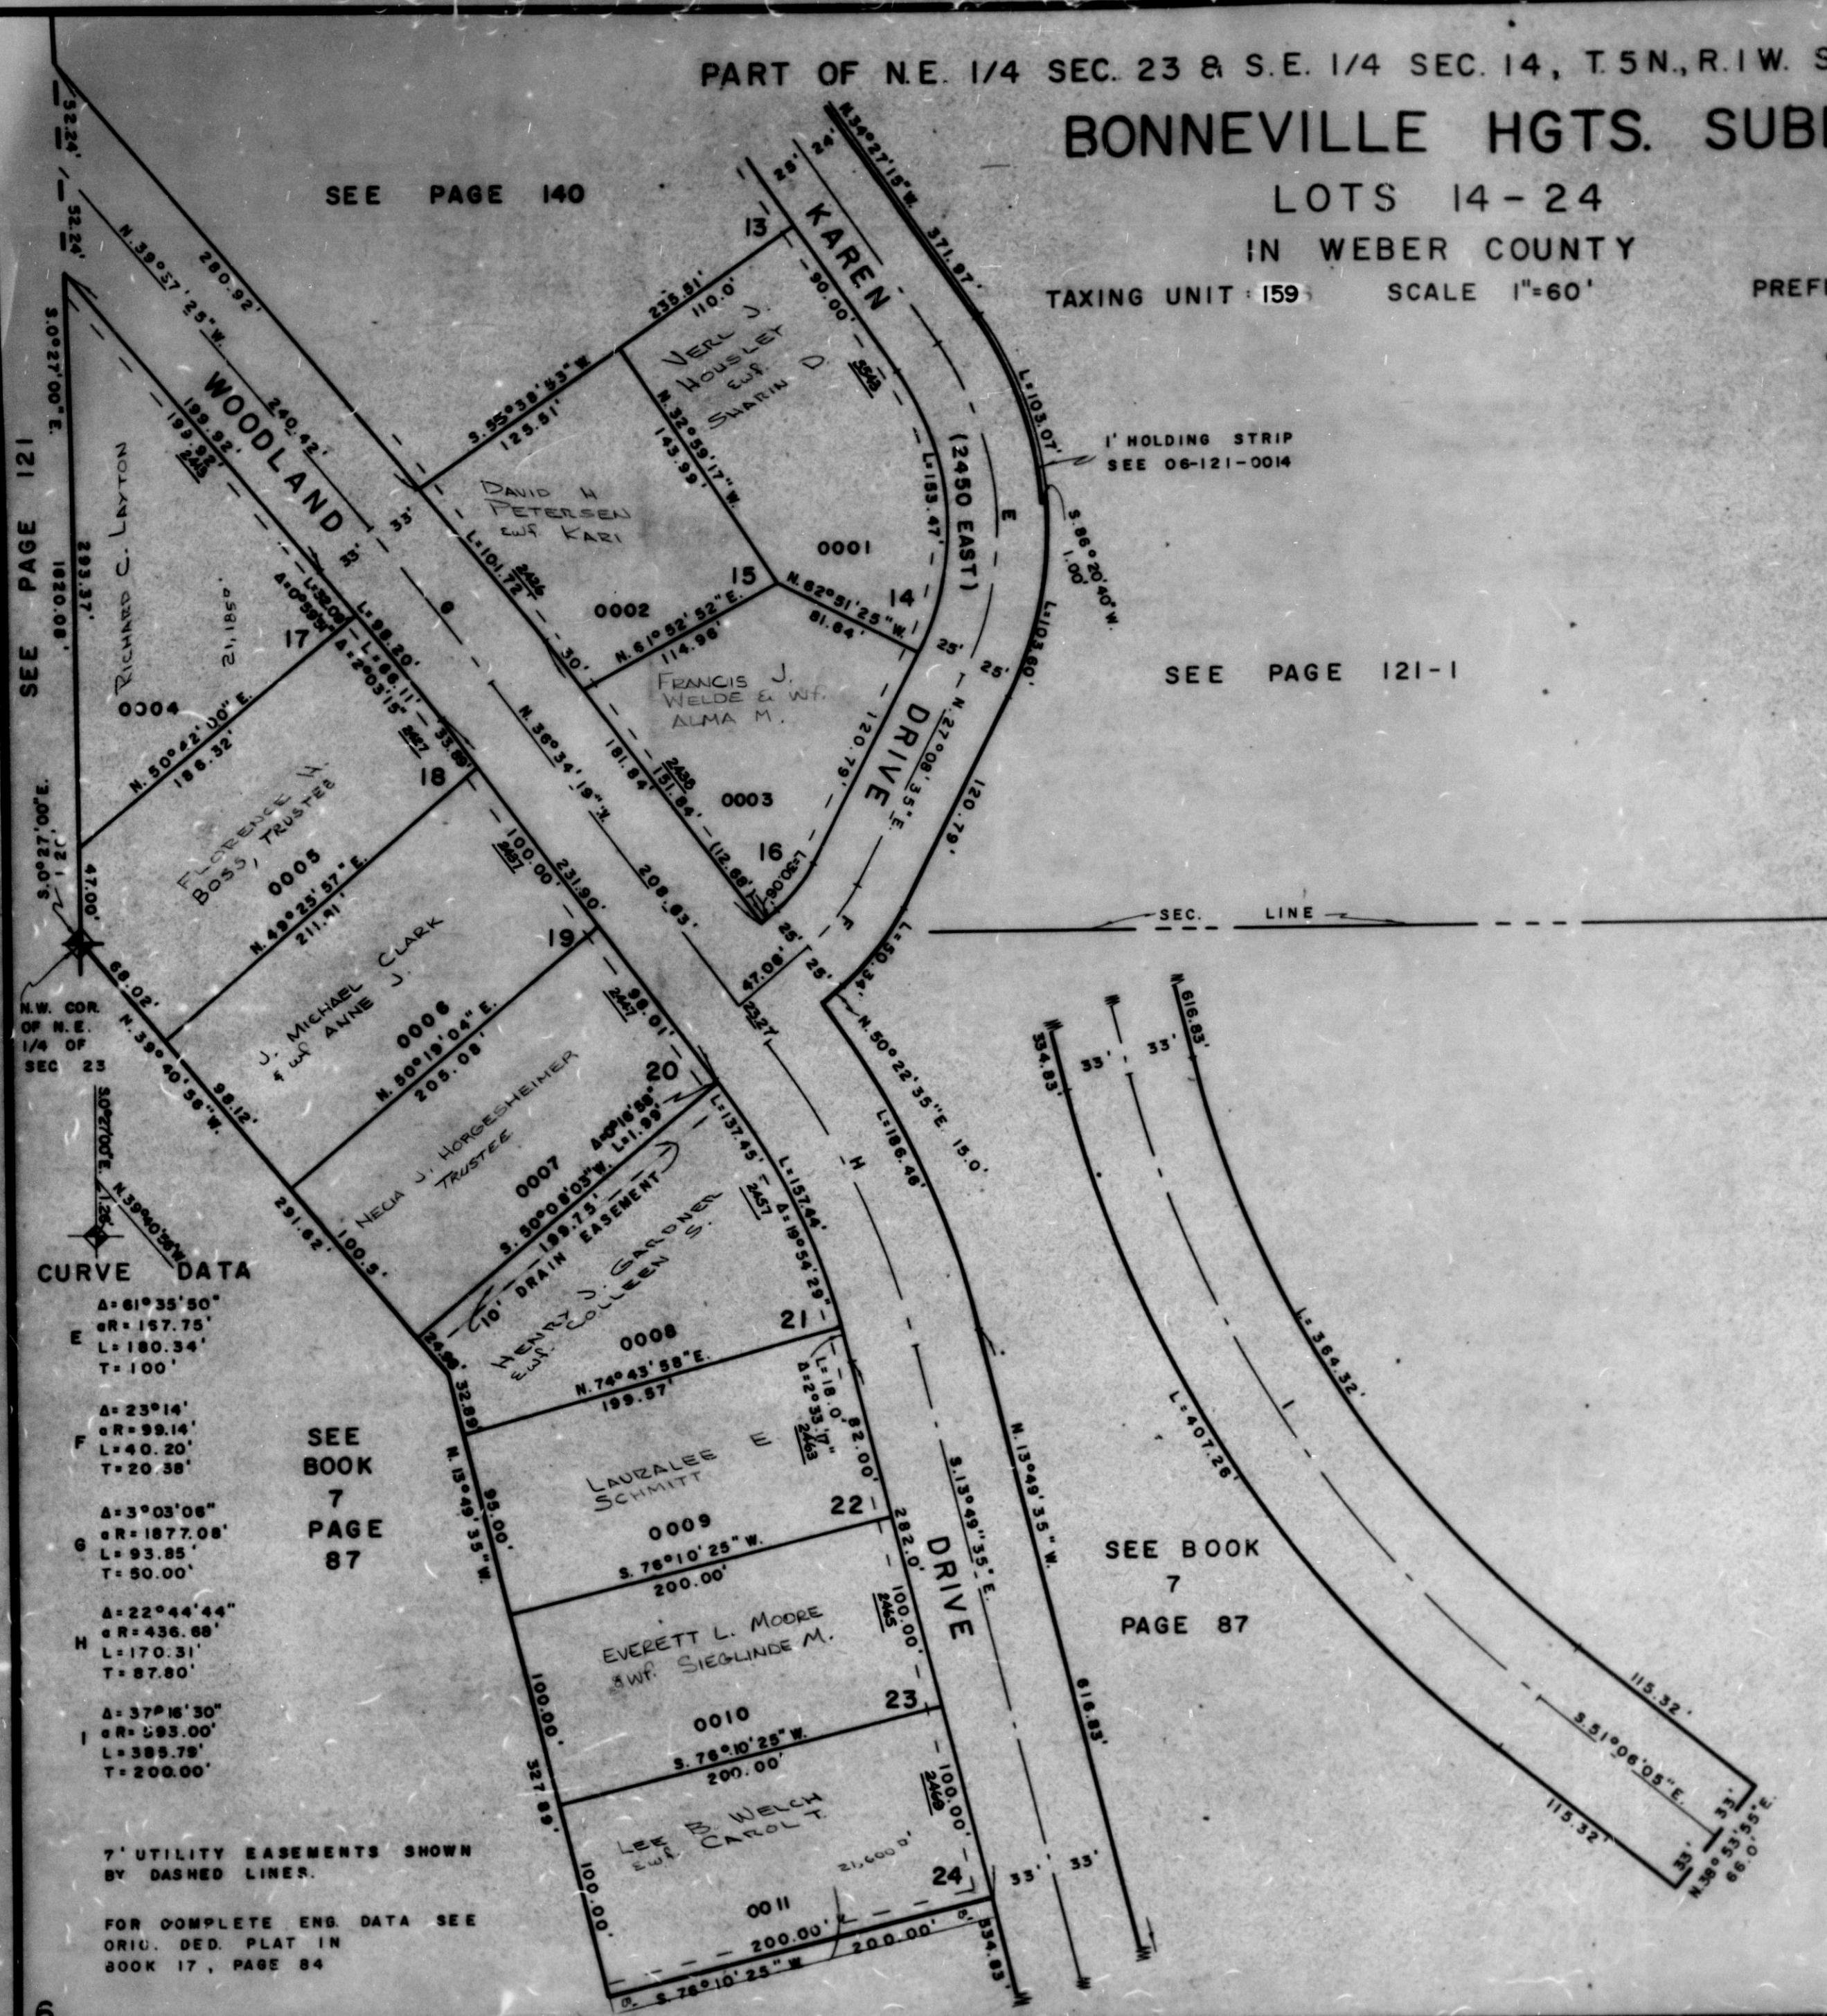

## CURVE DATA

|   |             |
|---|-------------|
| A | 61°35'50"   |
| E | R=157.75'   |
|   | L=180.34'   |
|   | T=100'      |
| F | A=23°14'    |
|   | R=99.14'    |
|   | L=40.20'    |
|   | T=20.38'    |
| G | A=3°03'08"  |
|   | R=1877.08'  |
|   | L=93.85'    |
|   | T=50.00'    |
| H | A=22°44'44" |
|   | R=436.88'   |
|   | L=170.31'   |
|   | T=87.80'    |
| I | A=37°16'30" |
|   | R=193.00'   |
|   | L=389.79'   |
|   | T=200.00'   |

SEE BOOK  
7  
PAGE  
87

SEE BOOK  
7  
PAGE  
87

7' UTILITY EASEMENTS SHOWN  
BY DASHED LINES.

FOR COMPLETE ENG. DATA SEE  
ORIG. DED. PLAT IN  
BOOK 17, PAGE 84