


PART N.E. 1/4, SEC 23 & S.E. 1/4, SEC. 14, T.5N., R.1W., S.L.B. & M.

# BONNEVILLE HEIGHTS SUBDIVISION

LOTS 14-24  
IN WEBER COUNTY

TAXING UNIT: 159 SCALE 1" = 60'

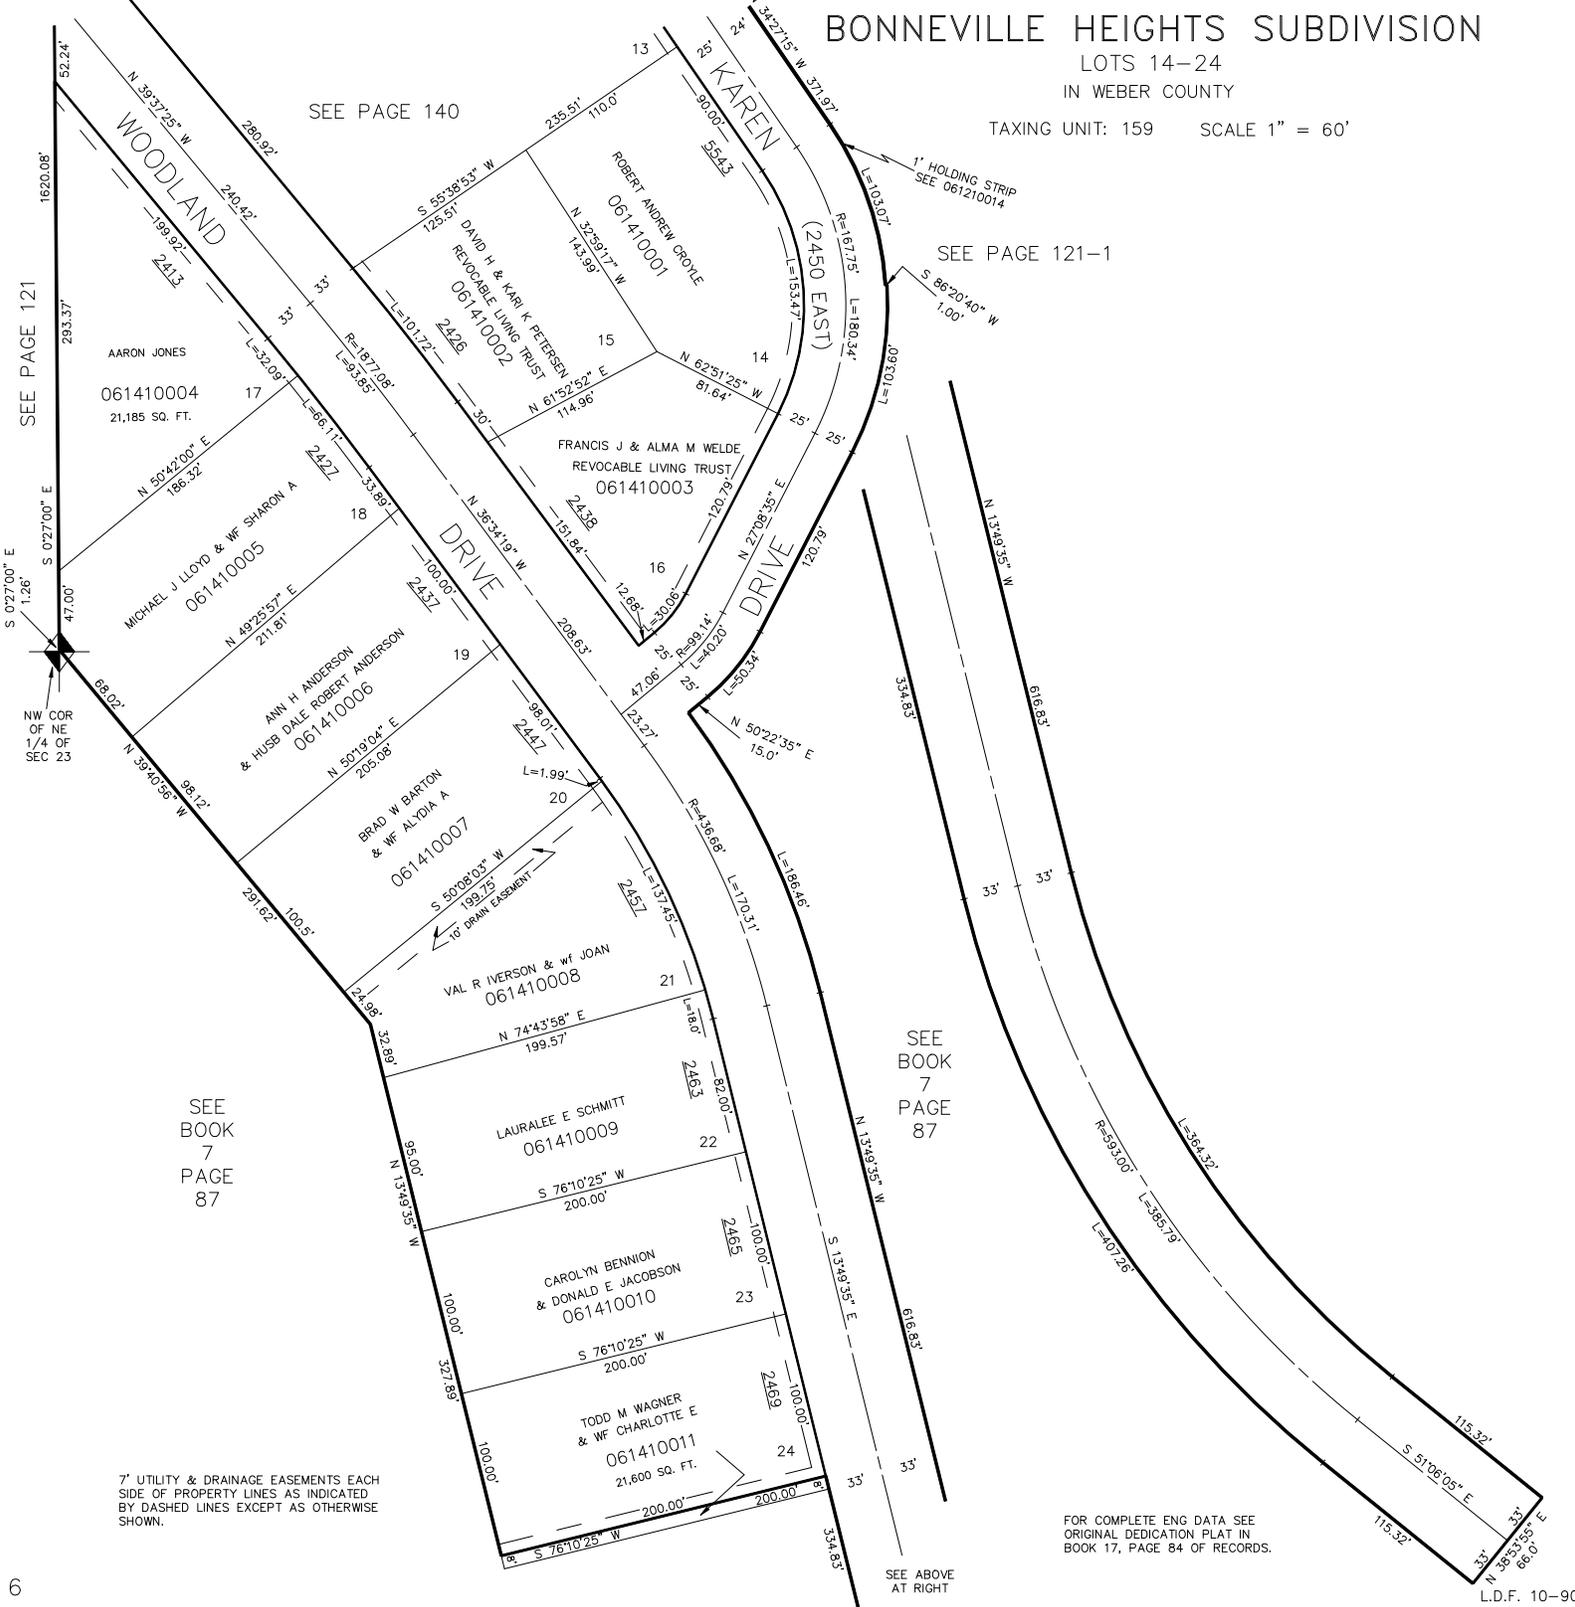

7' UTILITY & DRAINAGE EASEMENTS EACH SIDE OF PROPERTY LINES AS INDICATED BY DASHED LINES EXCEPT AS OTHERWISE SHOWN.

FOR COMPLETE ENG DATA SEE ORIGINAL DEDICATION PLAT IN BOOK 17, PAGE 84 OF RECORDS.

SEE ABOVE AT RIGHT

SEE PAGE 121

SEE BOOK 7 PAGE 87

SEE BOOK 7 PAGE 87

SEE PAGE 140

SEE PAGE 121-1