

PART N.E. 1/4, SEC 23 & S.E. 1/4, SEC. 14, T.5N., R.1W., S.L.B. & M.

BONNEVILLE HEIGHTS SUBDIVISION

LOTS 14-24

IN WEBER COUNTY

TAXING UNIT: 159 SCALE 1" = 60'

SEE PAGE 140


SEE PAGE 121-1

SEE BOOK 7 PAGE 87

SEE BOOK 7 PAGE 87

FOR COMPLETE ENG DATA SEE ORIGINAL DEDICATION PLAT IN BOOK 17, PAGE 84 OF RECORDS.

SEE ABOVE AT RIGHT

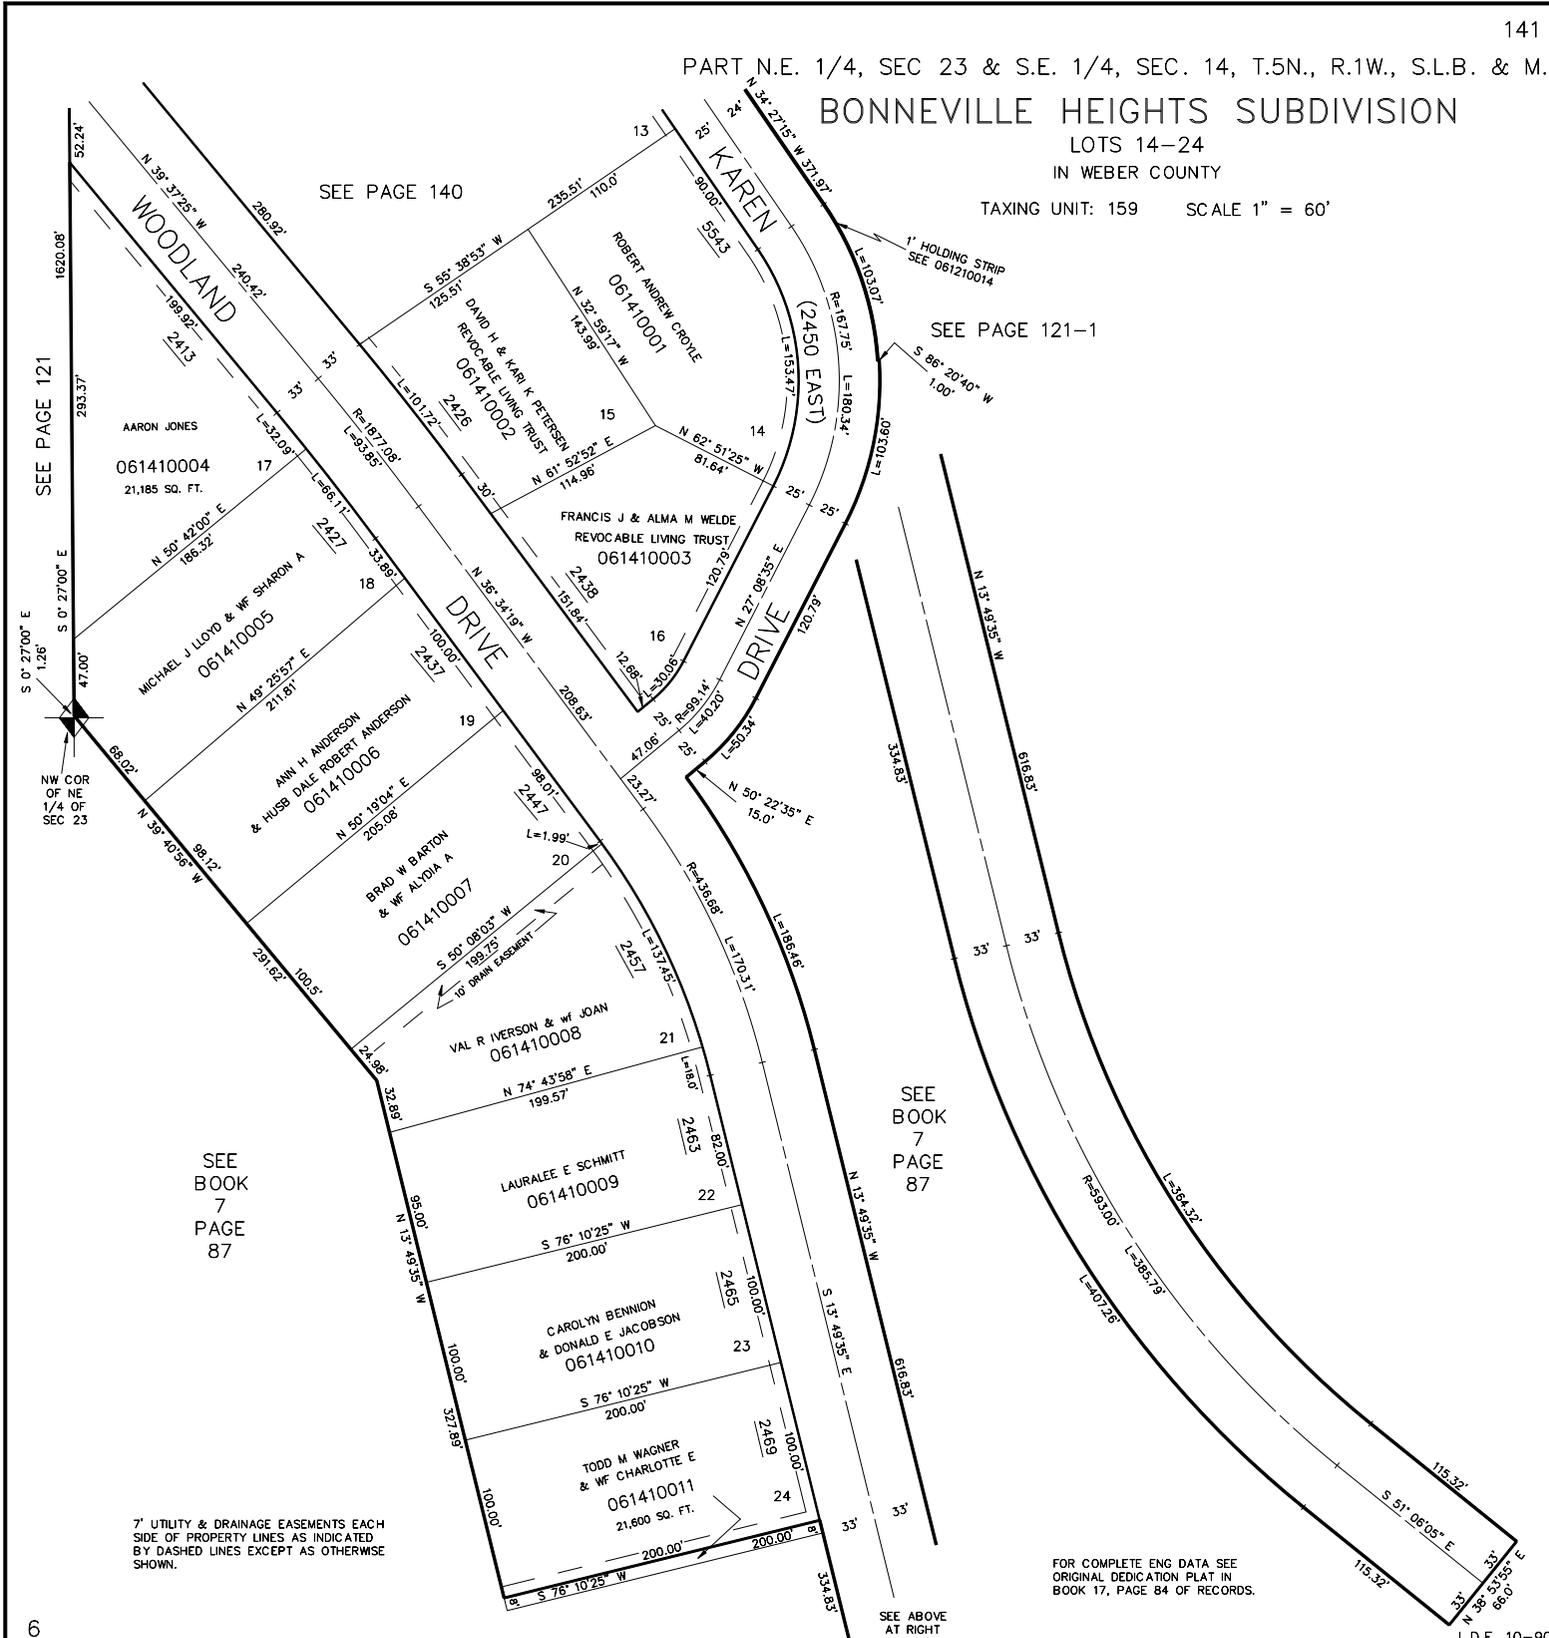

SEE PAGE 121

S 0° 27'00" E
1.26'
S 0° 27'00" E
47.00'

NW COR
OF NE
1/4 OF
SEC 23