

PART N.E. 1/4, SEC 23 & S.E. 1/4, SEC. 14, T.5N., R.1W., S.L.B. & M.


BONNEVILLE HEIGHTS SUBDIVISION

LOTS 14-24
IN WEBER COUNTY

TAXING UNIT: 159 SCALE 1" = 60'

SEE PAGE 140

SEE PAGE 121-1

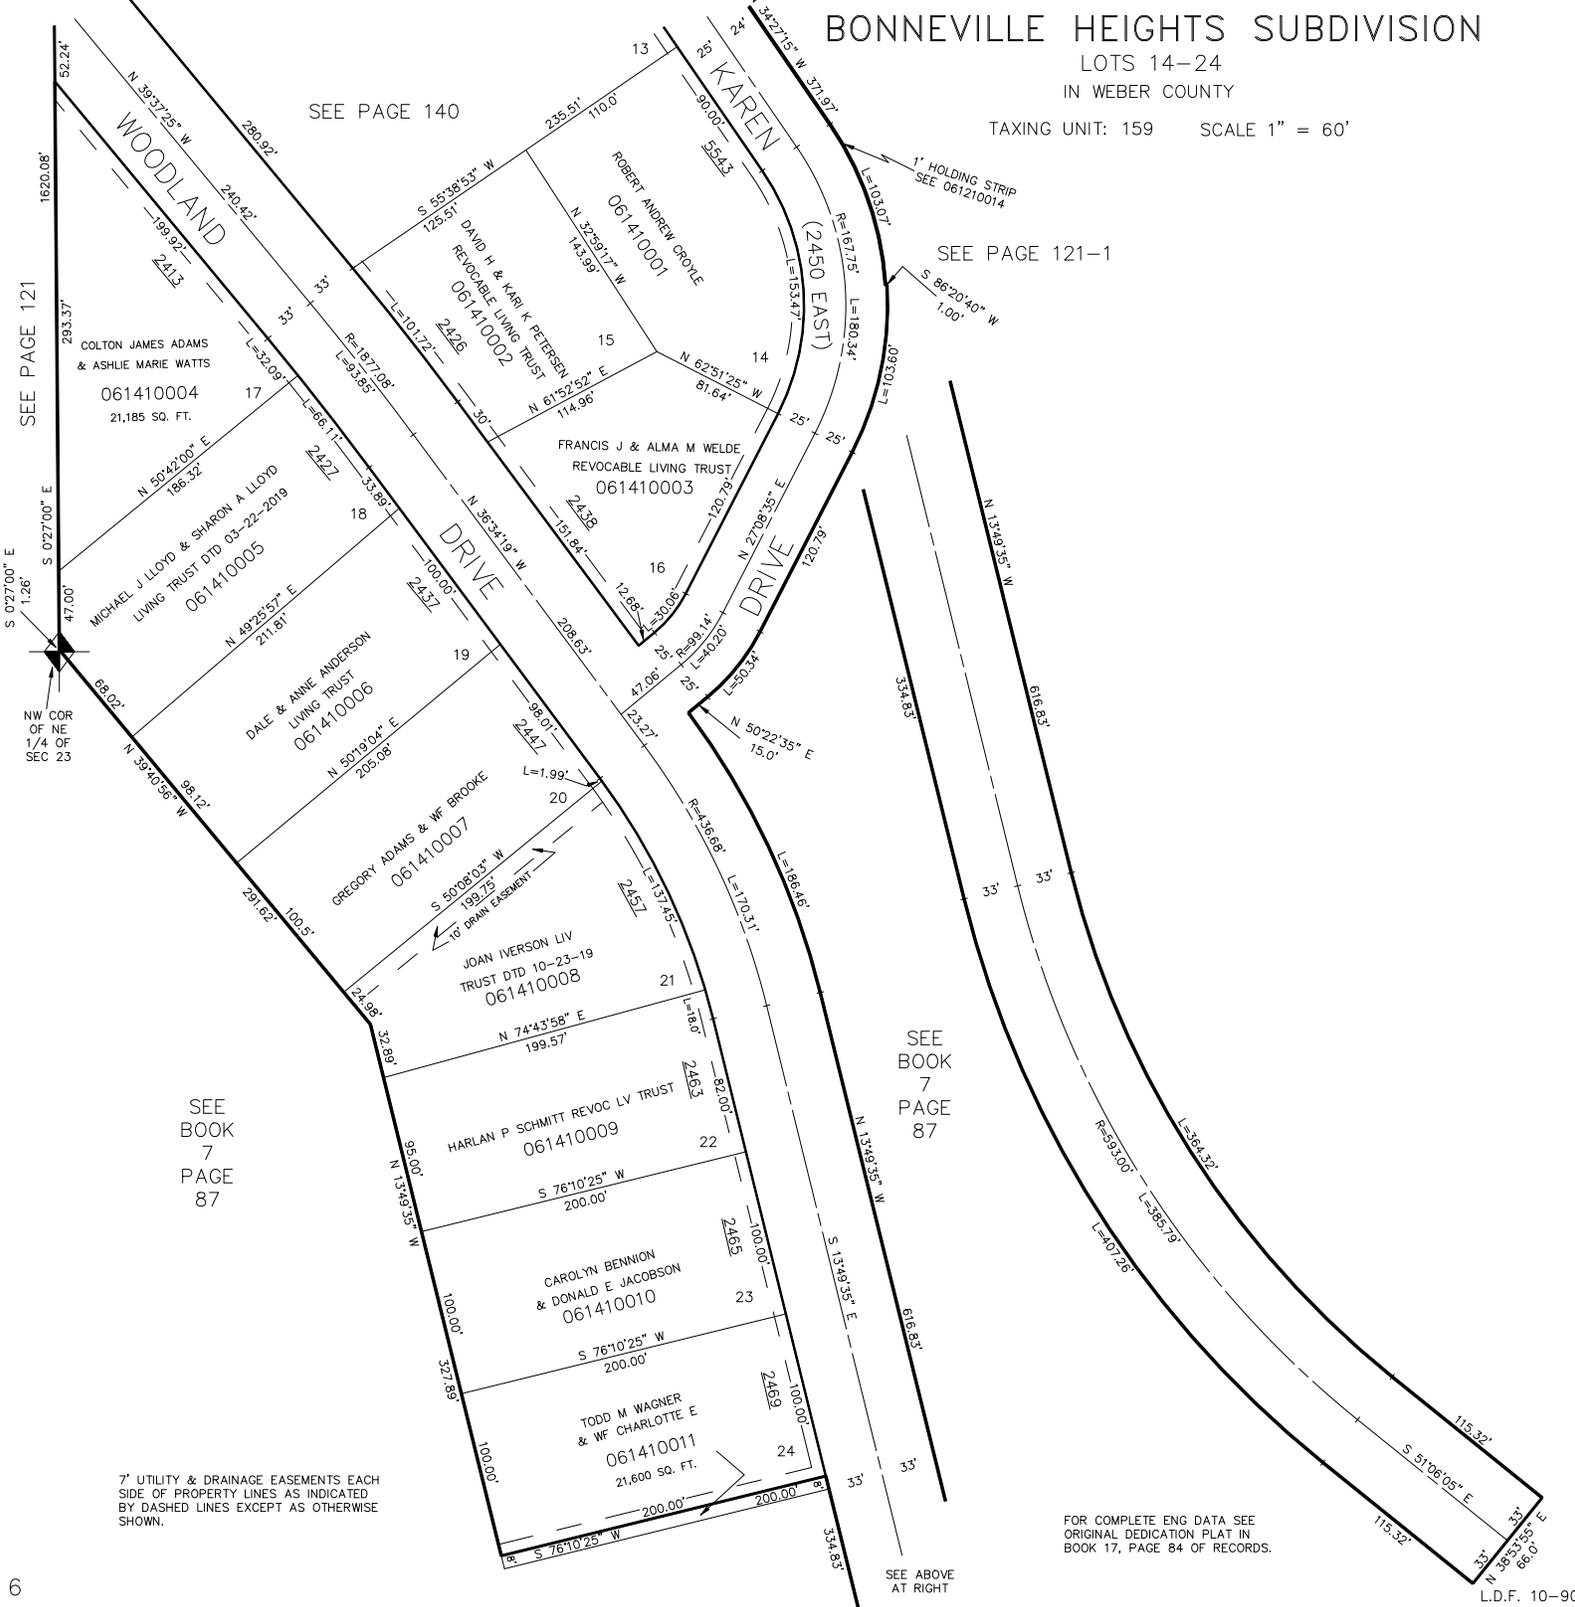

SEE PAGE 121

S 027700" E
1.26'
S 027700" E
47.00'
1620.08'
52.24'
283.37'
280.92'
240.42'
1989.92'
241.3

NW COR
OF NE
1/4 OF
SEC 23

SEE BOOK
7
PAGE
87

7" UTILITY & DRAINAGE EASEMENTS EACH
SIDE OF PROPERTY LINES AS INDICATED
BY DASHED LINES EXCEPT AS OTHERWISE
SHOWN.

SEE BOOK
7
PAGE
87

FOR COMPLETE ENG DATA SEE
ORIGINAL DEDICATION PLAT IN
BOOK 17, PAGE 84 OF RECORDS.

SEE ABOVE
AT RIGHT