

SOUTH HEIGHTS ADDITION NO. 4 SUBDIVISION

IN SOUTH OGDEN CITY


TAXING UNIT: 27

SCALE 1" = 50'

PREFIX: 06-143

EXCEPT WHERE OTHERWISE SHOWN,
ALL LOTS ARE OWNED BY:
CARDON LAND TITLE COMPANY, AS TRUSTEE

NOTE: UNLESS OTHERWISE SHOWN, PUBLIC
UTILITY EASEMENTS SHALL CONSIST
OF A 7' STRIP ACROSS THE REAR AND/OR
SIDE OF EACH LOT, PARALLEL AND ADJACENT
TO THE LOT LINES AS INDICATED BY
DASHED LINES.

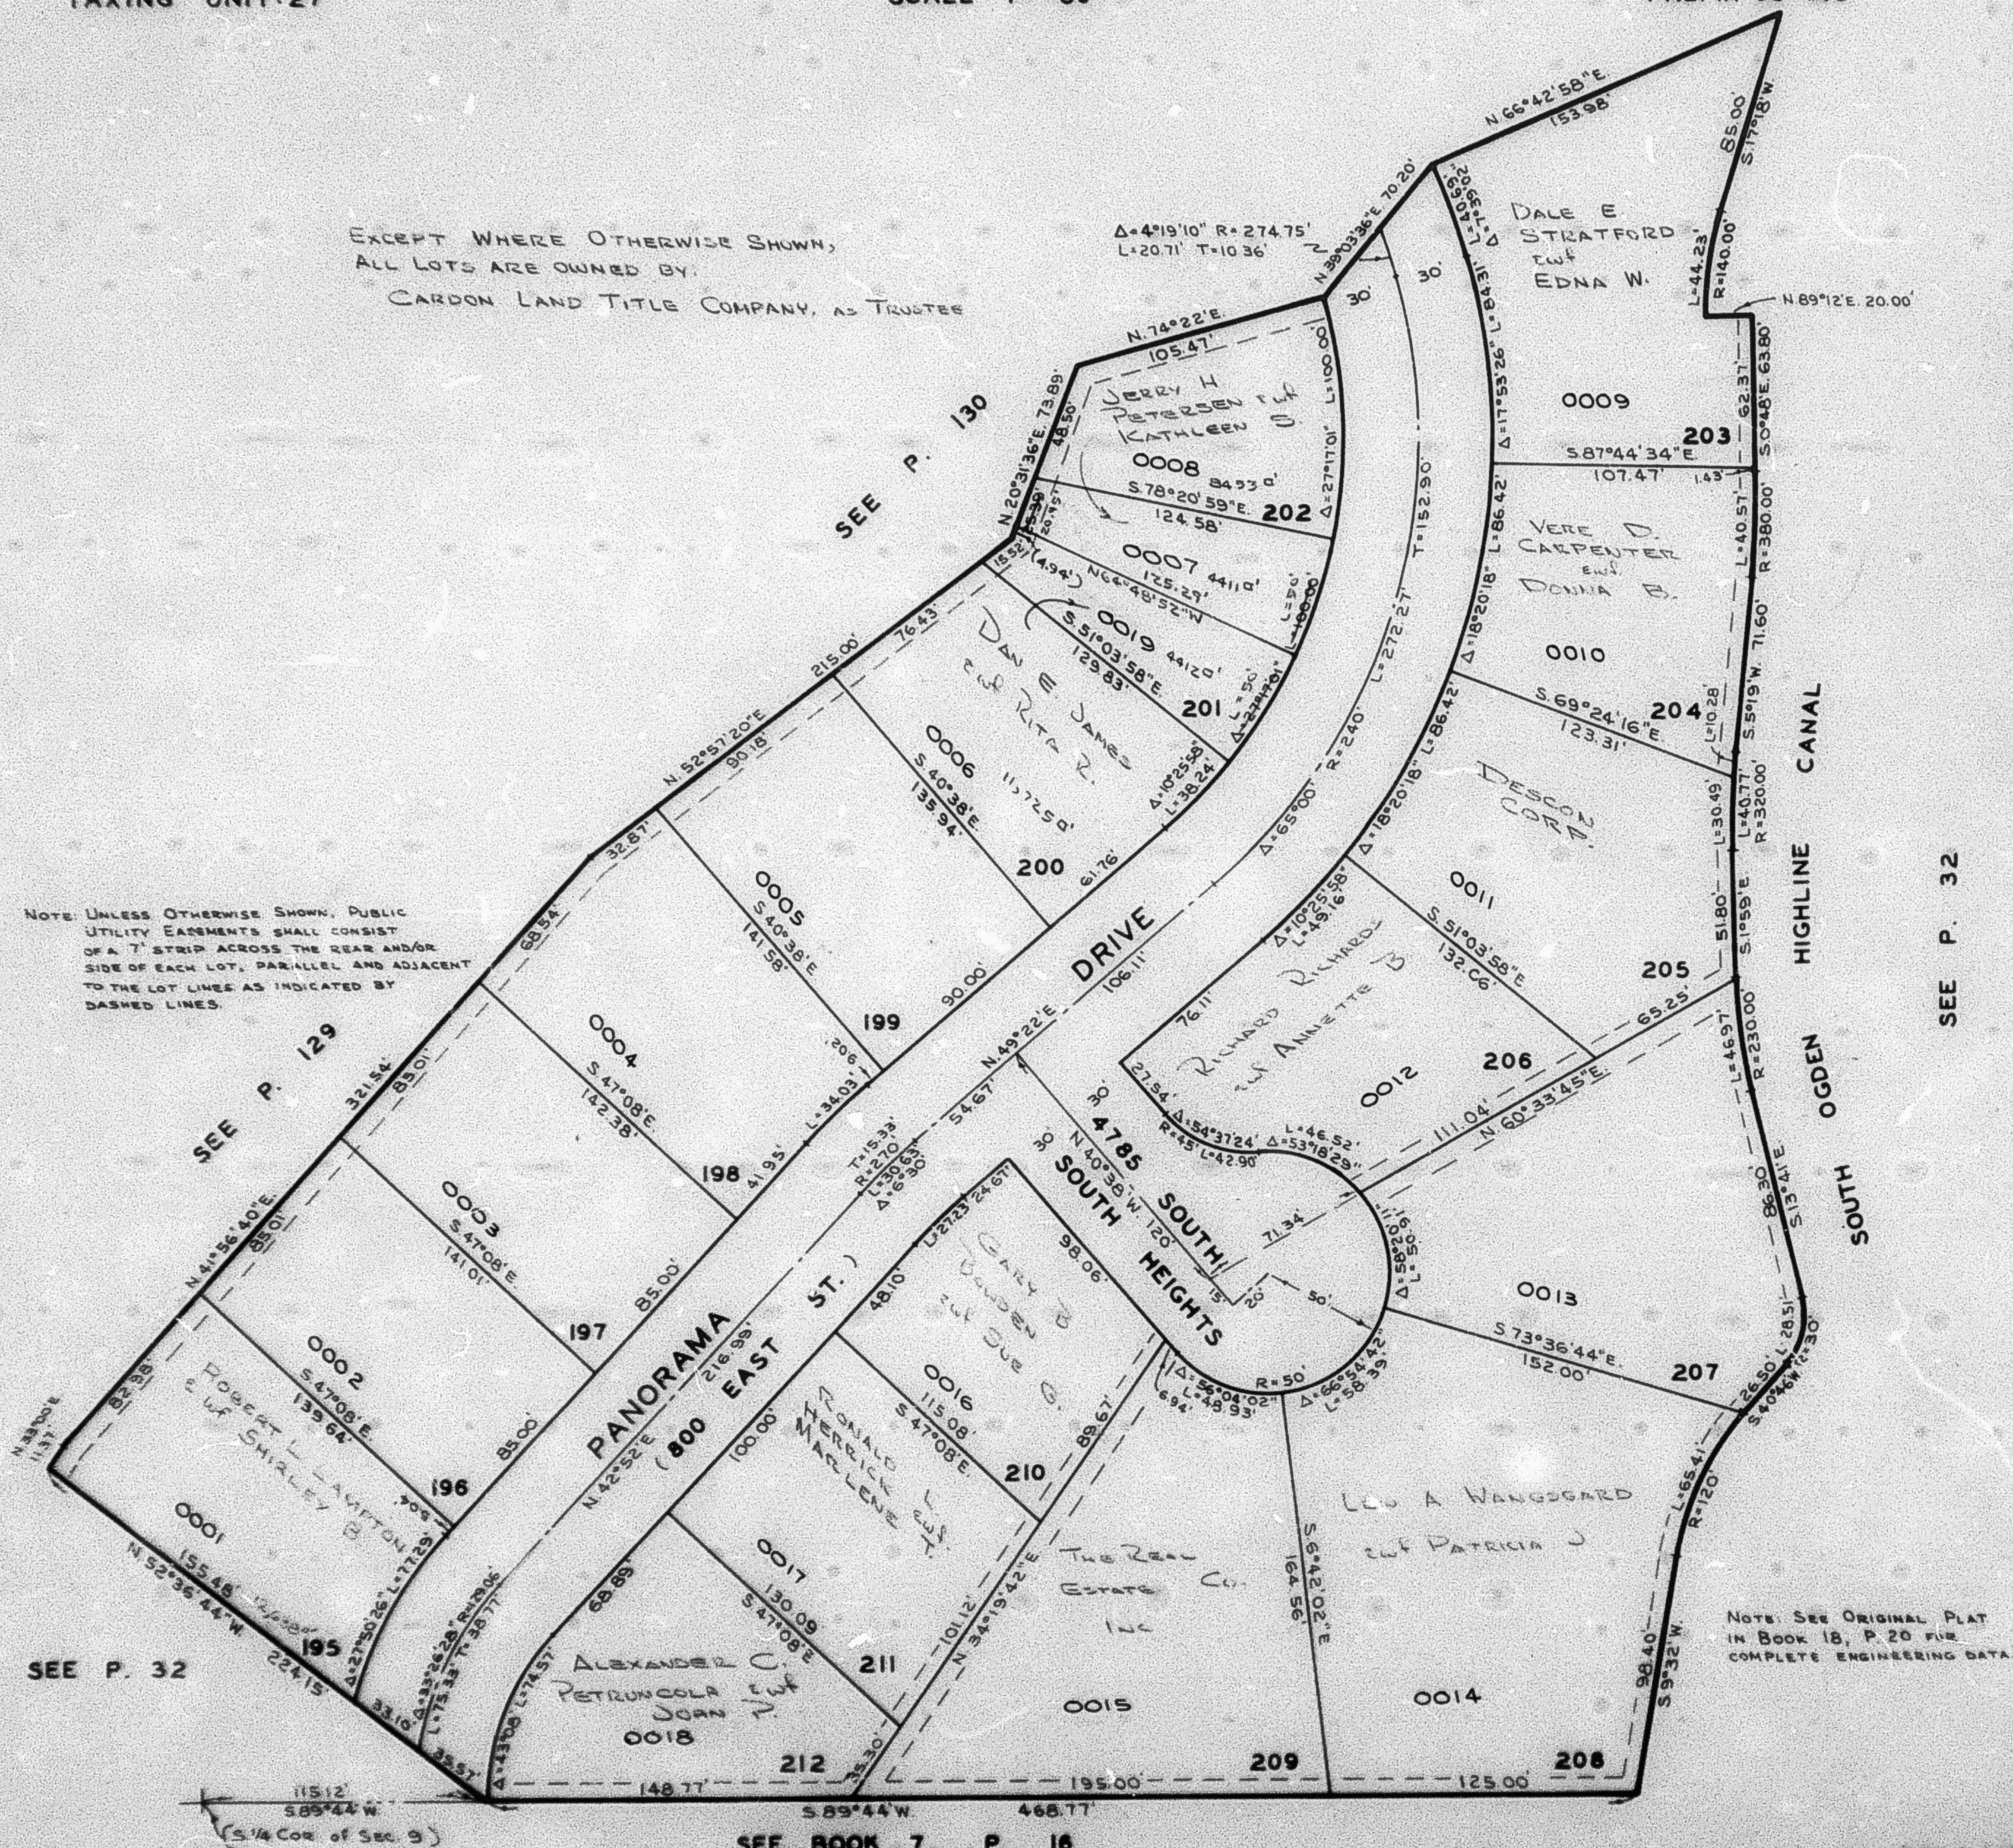

NOTE: SEE ORIGINAL PLAT
IN BOOK 18, P. 20 FOR
COMPLETE ENGINEERING DATA

SEE BOOK 7, P. 16

SEE P. 32