

PART OF S. 1/2 OF SEC. 9, T.5N., R.1W., S.L.B.&M.

SOUTH HEIGHTS ADDITION NO. 4 SUBDIVISION

IN SOUTH OGDEN CITY

143


TAXING UNIT 27

SCALE 1" = 50'

PREFIX 06-143

EXCEPT WHERE OTHERWISE SHOWN,
ALL LOTS ARE OWNED BY
CARDON LAND TITLE COMPANY AS TRUSTEES

NOTE: UNLESS OTHERWISE SHOWN, PUBLIC
UTILITY EASEMENTS SHALL CONSIST
OF A 10' STRIP ACROSS THE REAR AND/OR
SIDE OF EACH LOT, PARALLEL AND ADJACENT
TO THE LOT LINE AS INDICATED BY
DASHED LINES

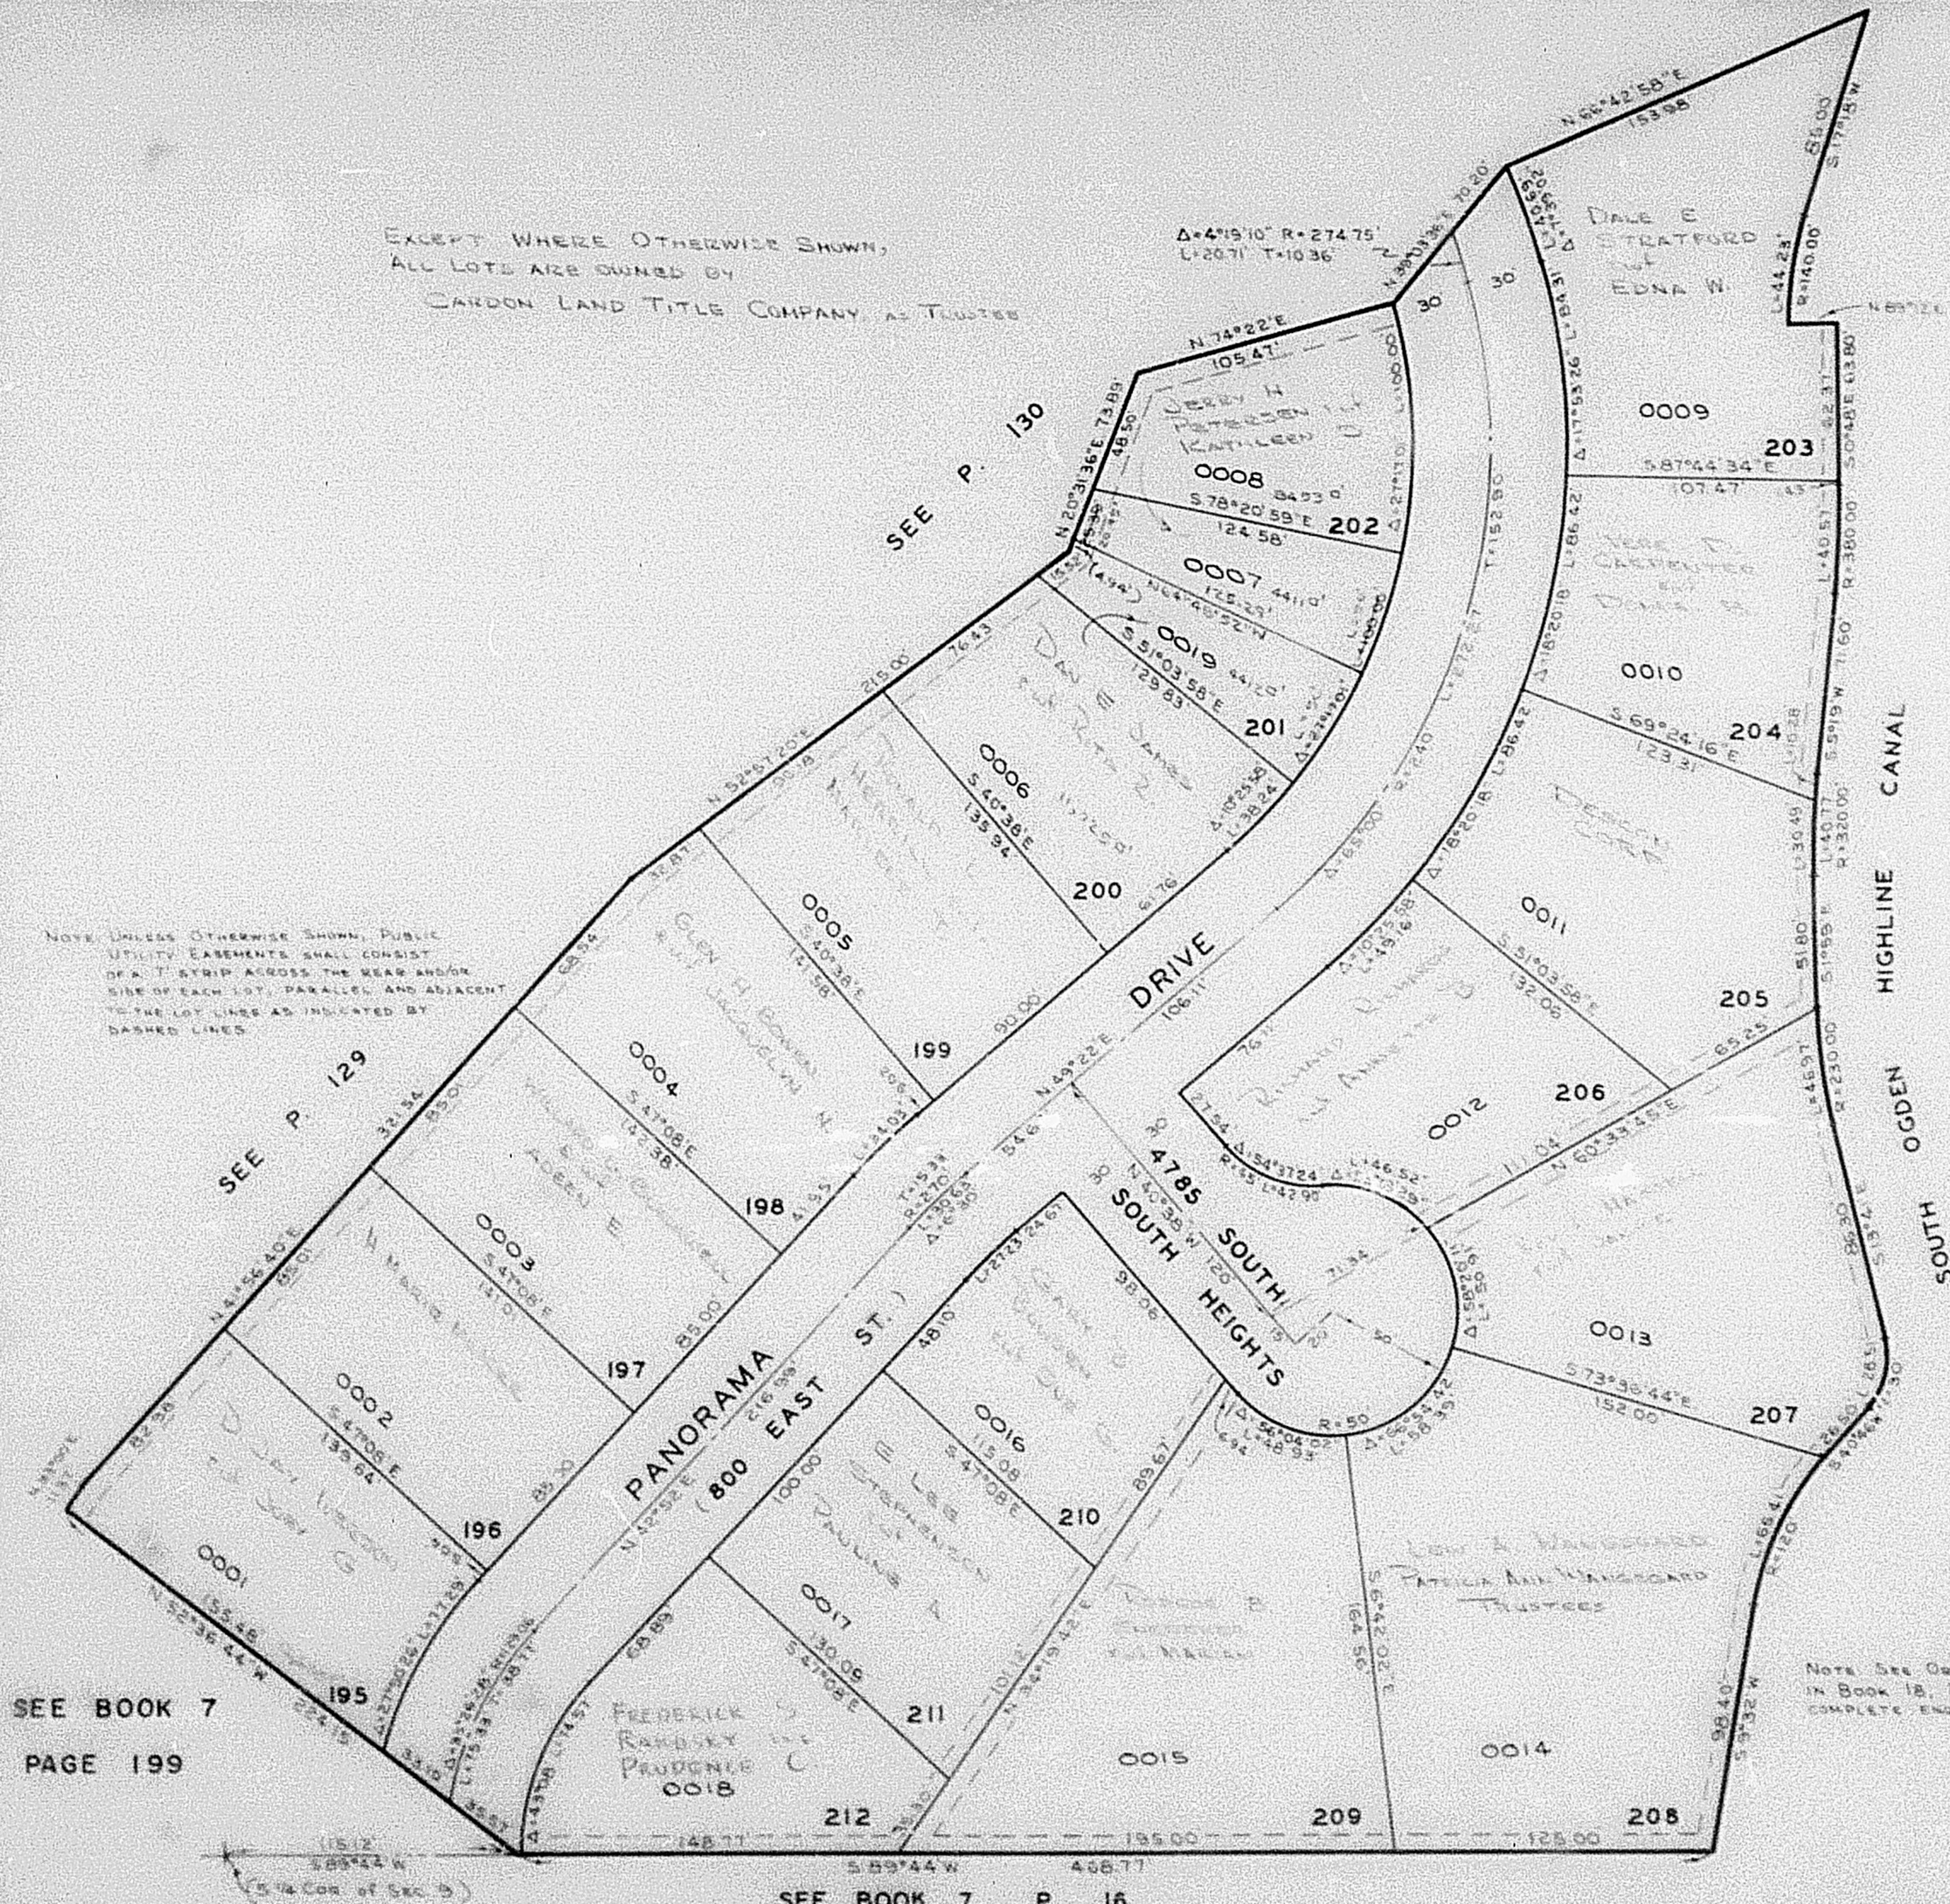

SEE P. 32