


PART OF THE S.1/2, SEC. 9, T.5N., R.1W., S.L.B.& M. SOUTH HEIGHTS ADDITION NO.4 SUBDIVISION

IN SOUTH OGDEN CITY
SCALE 1" = 50'

TAXING UNIT: 27

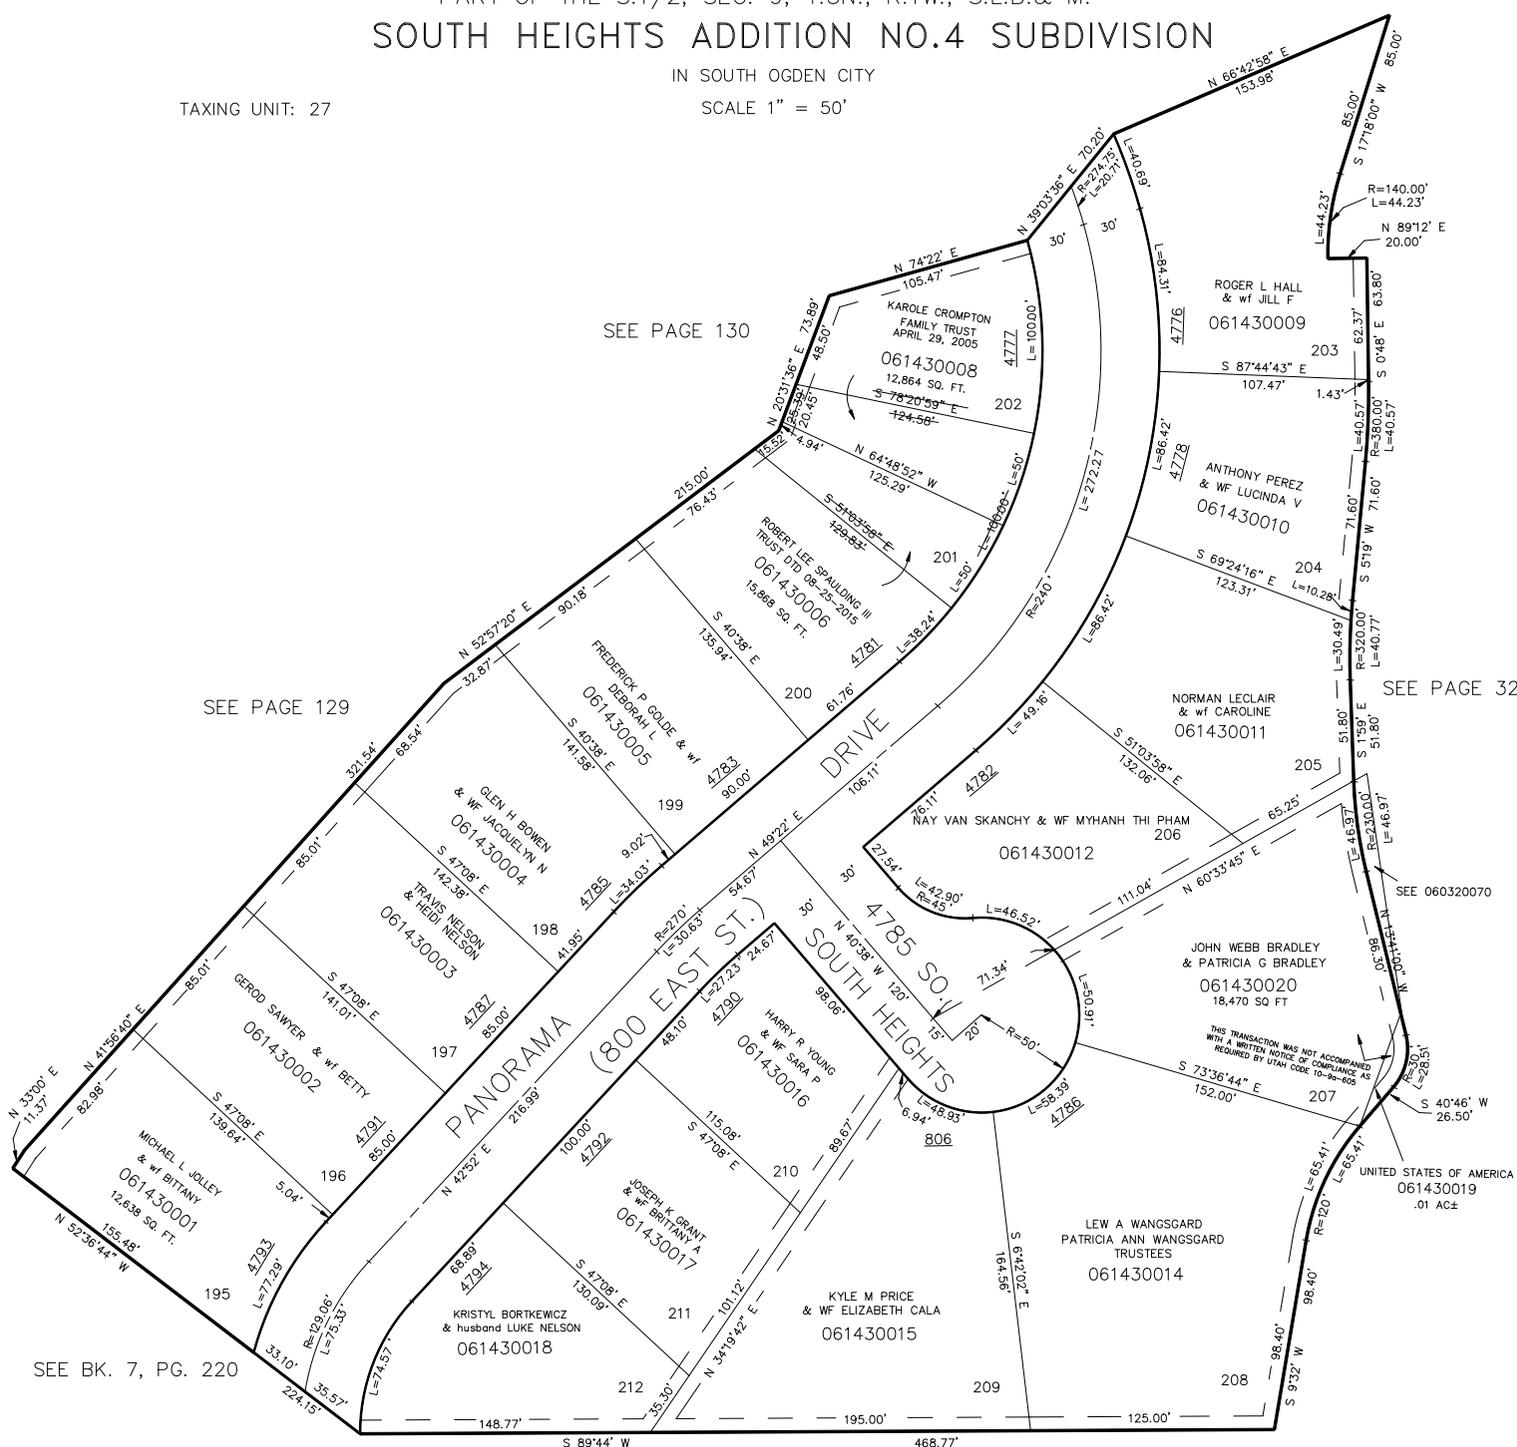

SEE PAGE 130

SEE PAGE 129

SEE PAGE 32

SEE 060320070

SEE BK. 7, PG. 220

7' UTILITY & DRAINAGE EASEMENTS EACH SIDE OF PROPERTY LINES AS INDICATED BY DASHED LINES EXCEPT AS OTHERWISE SHOWN.

SEE BOOK 7, PAGE 16

FOR COMPLETE ENG DATA SEE ORIGINAL DEDICATION PLAT IN BOOK 18, PAGE 20 OF RECORDS.