

PART OF S. W. 1/4 OF SEC. 7, T. 5 N., R. 1 W., S. L. B. & M.
BARTON - THOMPSON SUBDIVISION


144

TAXING UNIT: 26

IN RIVERDALE CITY

PREFIX: 06-144

SCALE 1"=50'

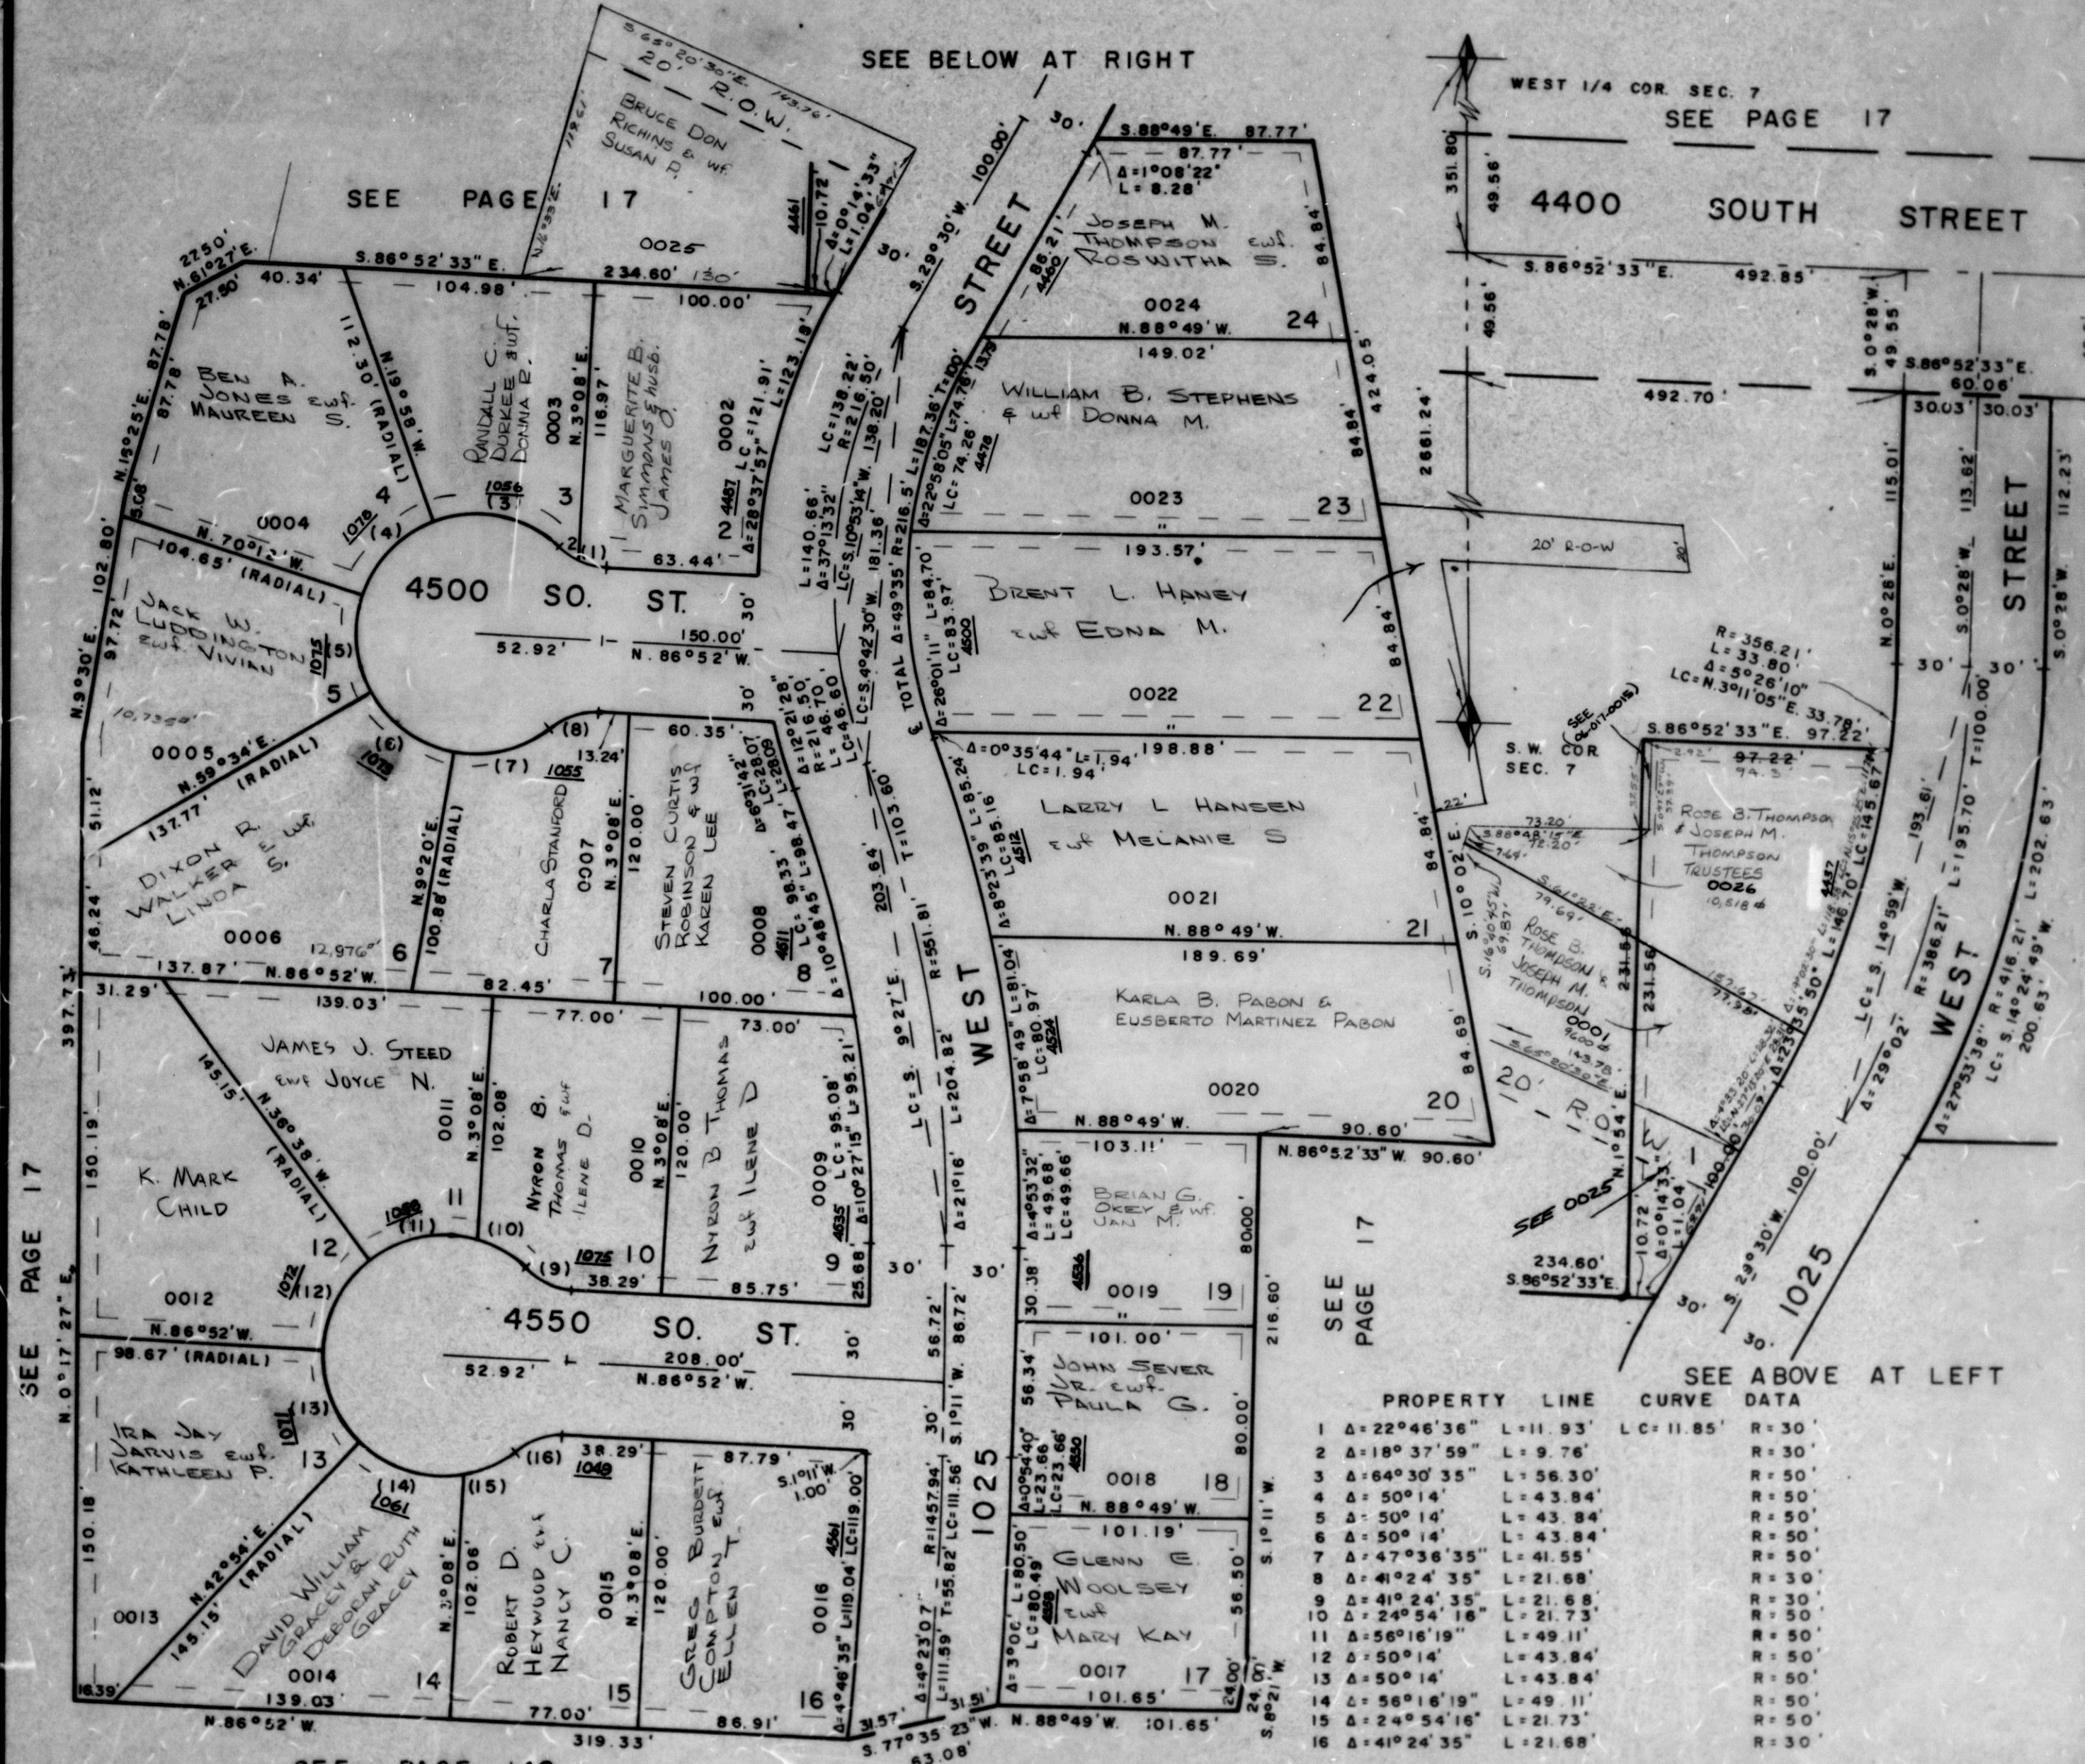

SEE ABOVE AT LEFT

PROPERTY	LINE	CURVE DATA
1	$\Delta = 22^\circ 46' 36''$	$L = 11.93'$ $LC = 11.85'$ $R = 30'$
2	$\Delta = 18^\circ 37' 59''$	$L = 9.76'$ $R = 30'$
3	$\Delta = 64^\circ 30' 35''$	$L = 56.30'$ $R = 50'$
4	$\Delta = 50^\circ 14'$	$L = 43.84'$ $R = 50'$
5	$\Delta = 50^\circ 14'$	$L = 43.84'$ $R = 50'$
6	$\Delta = 50^\circ 14'$	$L = 43.84'$ $R = 50'$
7	$\Delta = 47^\circ 36' 35''$	$L = 41.55'$ $R = 50'$
8	$\Delta = 41^\circ 24' 35''$	$L = 21.68'$ $R = 30'$
9	$\Delta = 41^\circ 24' 35''$	$L = 21.68'$ $R = 30'$
10	$\Delta = 24^\circ 54' 16''$	$L = 21.73'$ $R = 50'$
11	$\Delta = 56^\circ 16' 19''$	$L = 49.11'$ $R = 50'$
12	$\Delta = 50^\circ 14'$	$L = 43.84'$ $R = 50'$
13	$\Delta = 50^\circ 14'$	$L = 43.84'$ $R = 50'$
14	$\Delta = 56^\circ 16' 19''$	$L = 49.11'$ $R = 50'$
15	$\Delta = 24^\circ 54' 16''$	$L = 21.73'$ $R = 50'$
16	$\Delta = 41^\circ 24' 35''$	$L = 21.68'$ $R = 30'$