

PART OF S.W. 1/4 OF SEC. 7, T. 5 N., R. 1 W., S. L. B. & M.
BARTON - THOMPSON SUBDIVISION

144

TAXING UNIT 26

IN RIVERDALE CITY

PREFIX 06-144

SCALE 1"=50'


SEE BELOW AT RIGHT

WEST 1/4 COR. SEC. 7

SEE PAGE 17

SEE PAGE 17

4400 SOUTH STREET

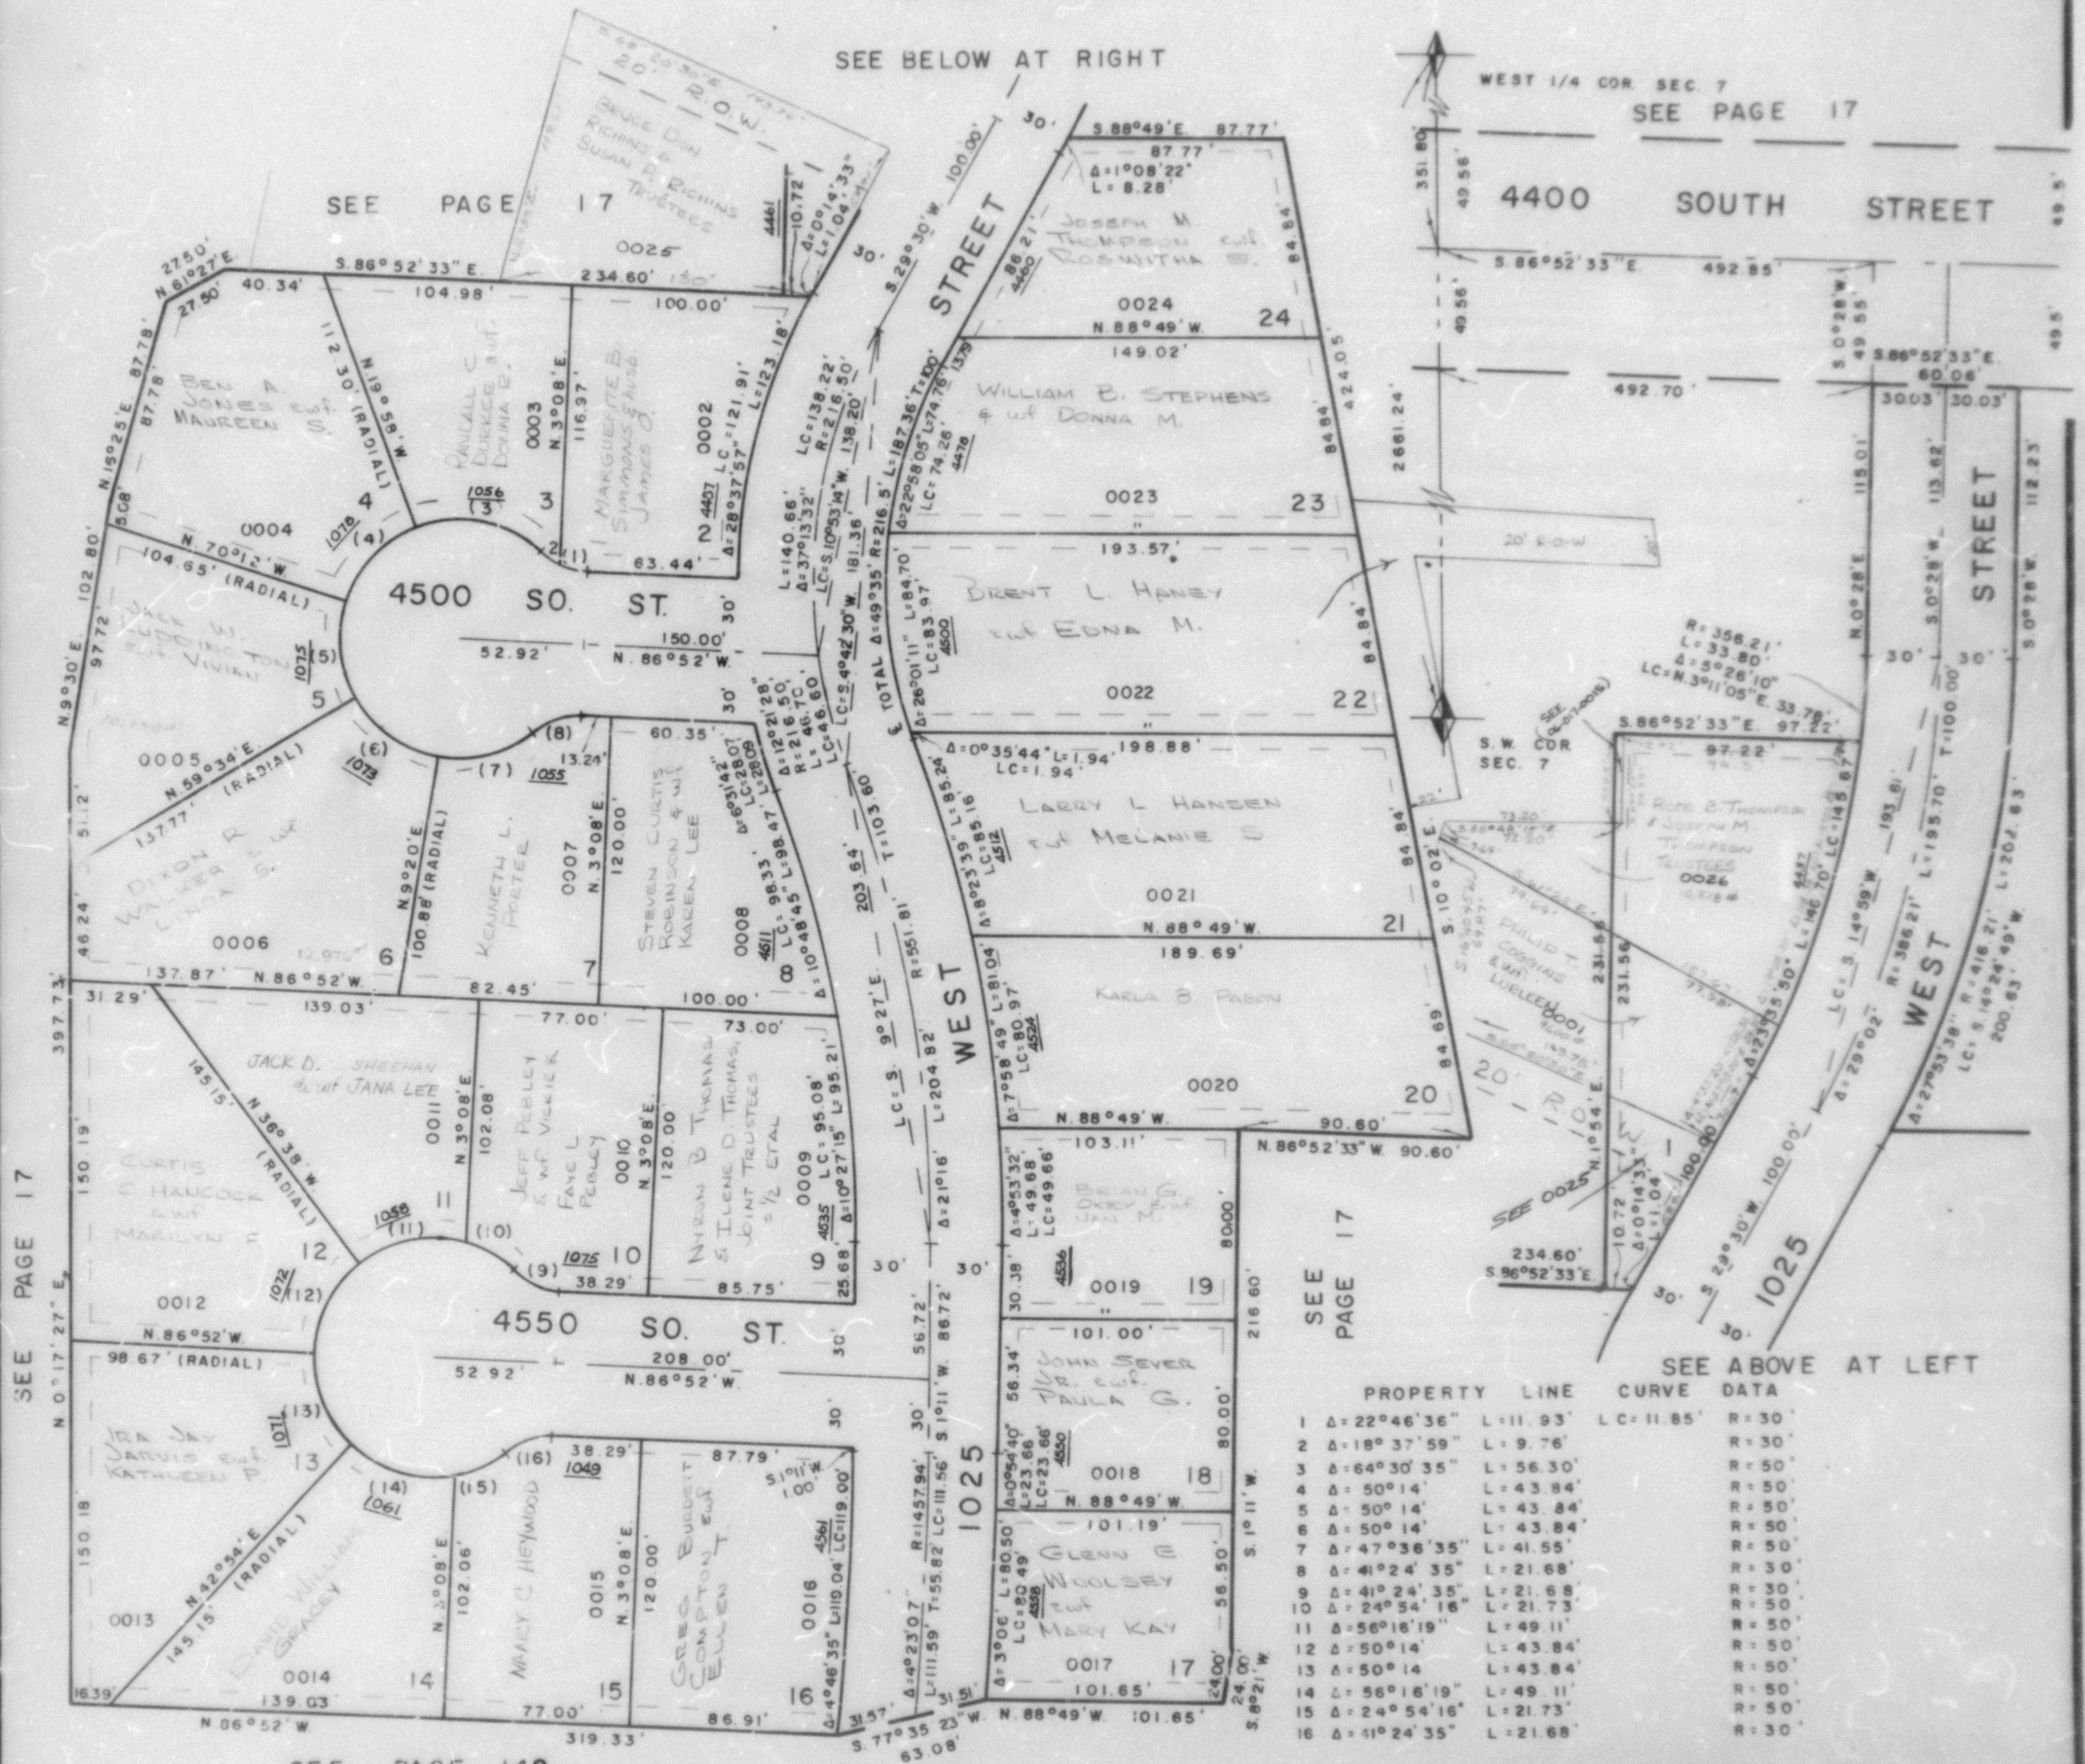

SEE PAGE 17

SEE ABOVE AT LEFT

SEE PAGE 148

PROPERTY LINE CURVE DATA			
1	$\Delta = 22^{\circ} 46' 36''$	$L = 11.93'$	$LC = 11.85'$
2	$\Delta = 18^{\circ} 37' 59''$	$L = 9.76'$	$R = 30'$
3	$\Delta = 64^{\circ} 30' 35''$	$L = 56.30'$	$R = 50'$
4	$\Delta = 50^{\circ} 14'$	$L = 43.84'$	$R = 50'$
5	$\Delta = 50^{\circ} 14'$	$L = 43.84'$	$R = 50'$
6	$\Delta = 50^{\circ} 14'$	$L = 43.84'$	$R = 50'$
7	$\Delta = 47^{\circ} 36' 35''$	$L = 41.55'$	$R = 50'$
8	$\Delta = 41^{\circ} 24' 35''$	$L = 21.68'$	$R = 30'$
9	$\Delta = 41^{\circ} 24' 35''$	$L = 21.68'$	$R = 30'$
10	$\Delta = 24^{\circ} 54' 16''$	$L = 21.73'$	$R = 50'$
11	$\Delta = 56^{\circ} 16' 19''$	$L = 49.11'$	$R = 50'$
12	$\Delta = 50^{\circ} 14'$	$L = 43.84'$	$R = 50'$
13	$\Delta = 50^{\circ} 14'$	$L = 43.84'$	$R = 50'$
14	$\Delta = 56^{\circ} 16' 19''$	$L = 49.11'$	$R = 50'$
15	$\Delta = 24^{\circ} 54' 16''$	$L = 21.73'$	$R = 50'$
16	$\Delta = 41^{\circ} 24' 35''$	$L = 21.68'$	$R = 30'$

7' UTILITY & DRAINAGE ESMTS EACH SIDE OF PROPERTY LINE AS INDICATED BY DASHED LINES

W.F.J. 3-74

FOR COMPLETE ENG. DATA SEE ORIG. DED. PLAT, BOOK 18 PAGE 31