


PART OF THE SW 1/4, SEC. 7, T.5N., R.1W., S.L.B. & M.
BARTON-THOMPSON SUBDIVISION

IN RIVERDALE CITY
SCALE 1" = 60'

TAXING UNIT : 26

SEE BELOW AT RIGHT

SEE PAGE 17

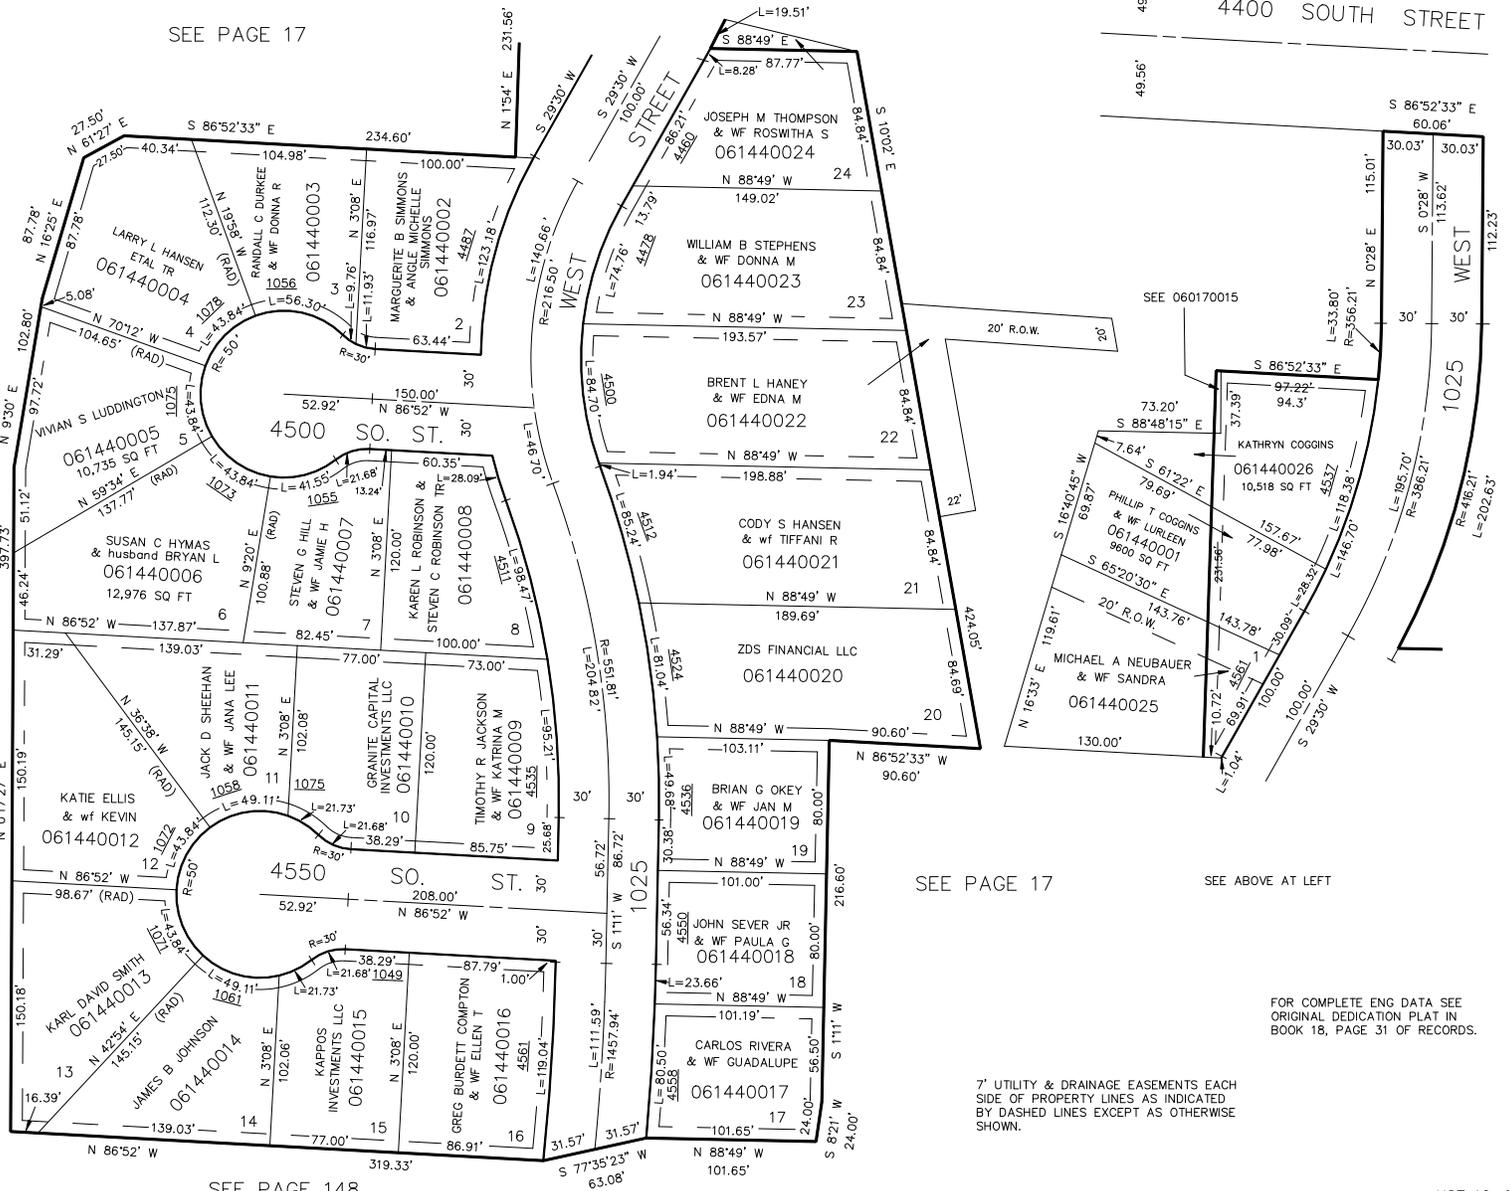

SEE 060170015

SEE PAGE 17

SEE ABOVE AT LEFT

FOR COMPLETE ENG DATA SEE ORIGINAL DEDICATION PLAT IN BOOK 18, PAGE 31 OF RECORDS.

7' UTILITY & DRAINAGE EASEMENTS EACH SIDE OF PROPERTY LINES AS INDICATED BY DASHED LINES EXCEPT AS OTHERWISE SHOWN.

SEE PAGE 17

6

SEE PAGE 148

KST 10-90