

PART OF S. 1/2 OF SEC. 9, T.5N, R.1W, S.L.B. & M.

SOUTH HEIGHTS ADDITION NO. 5 SUBDIVISION

146

TAXING UNIT 27

LOTS

1

TO

7

&

12

TO

14

PREFIX 06-146


IN SOUTH OGDEN CITY

SCALE 1" = 50'

EXCEPT WHERE OTHERWISE
SHOWN, ALL LOTS OWNED
BY WASKATCH HILLS DEVELOPMENT
CO.

SEE PAGE 147

SEE PAGE
70

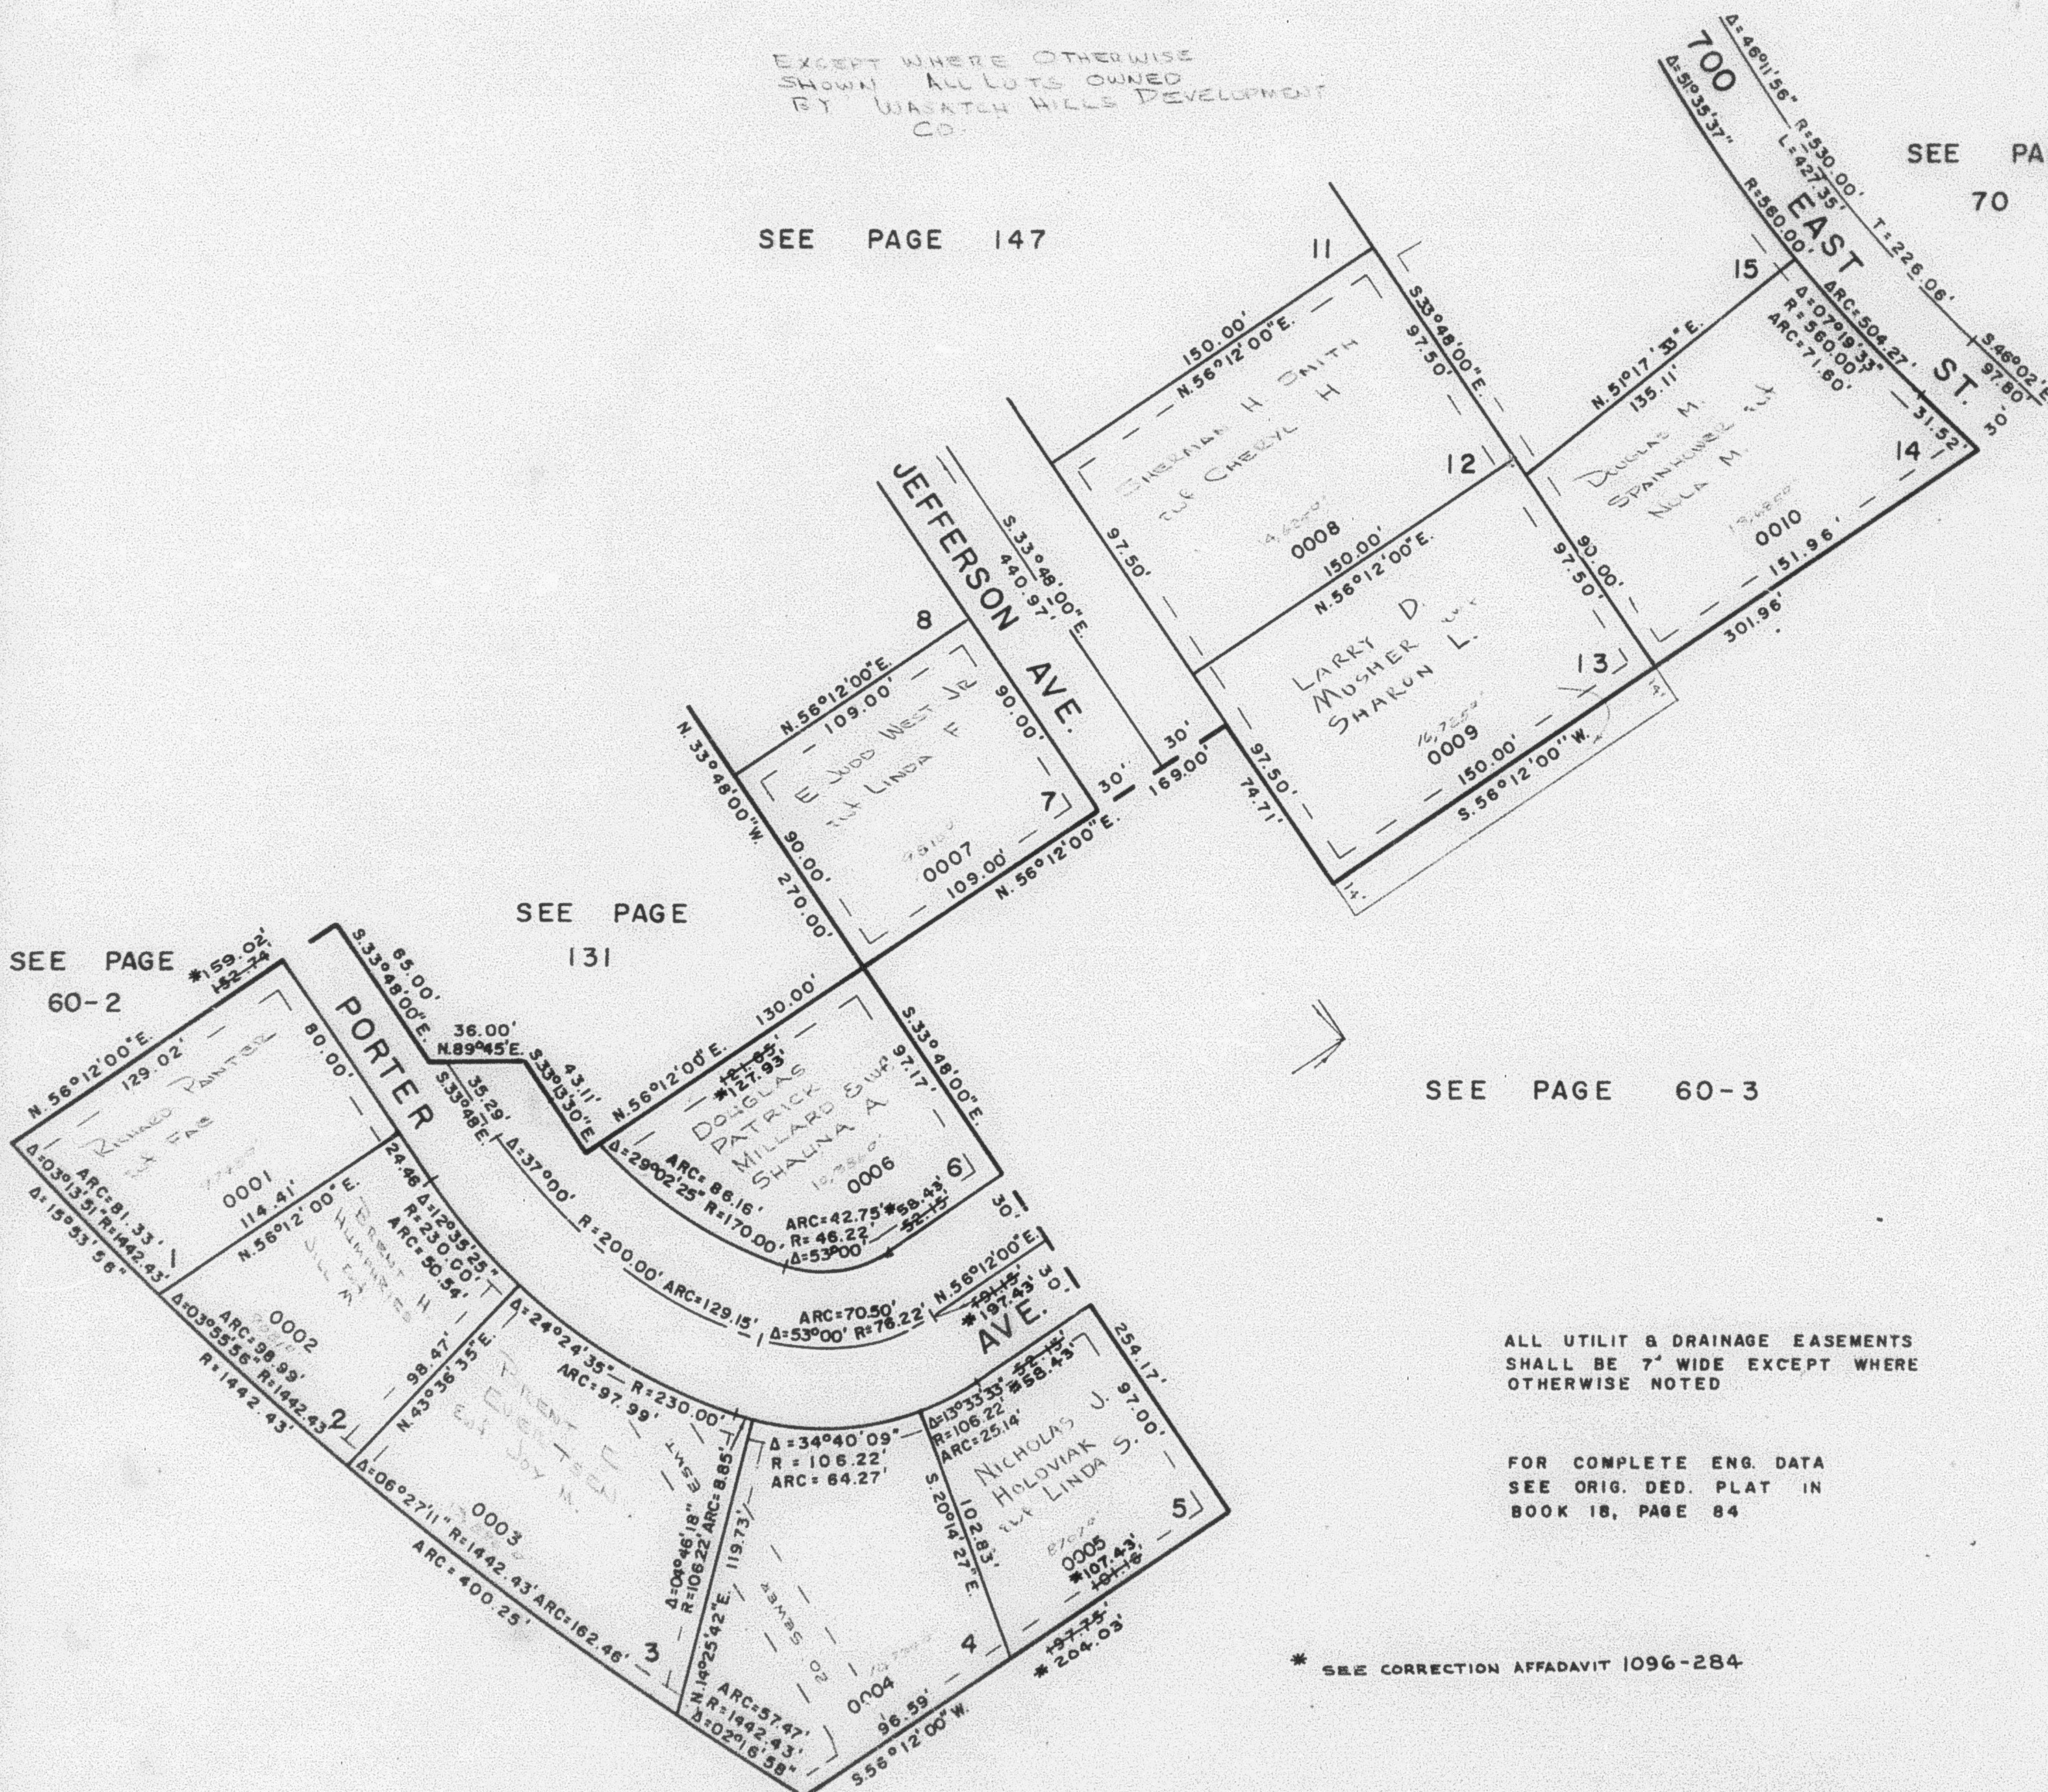

SEE PAGE 60-3

ALL UTILIT & DRAINAGE EASEMENTS
SHALL BE 7' WIDE EXCEPT WHERE
OTHERWISE NOTED

FOR COMPLETE ENG. DATA
SEE ORIG. DED. PLAT IN
BOOK 18, PAGE 84

* SEE CORRECTION AFFADAVIT 1096-284