

PART OF S. 1/2 OF SEC. 9, T.5N, R.1W, S.1B&M
SOUTH HEIGHTS ADDITION NO. 5 SUBDIVISION

146


TAXING UNIT 27

LOTS 1 TO 7 8 12 TO 14

PREFIX 06-146

IN SOUTH OGDEN CITY

SCALE 1" = 50'

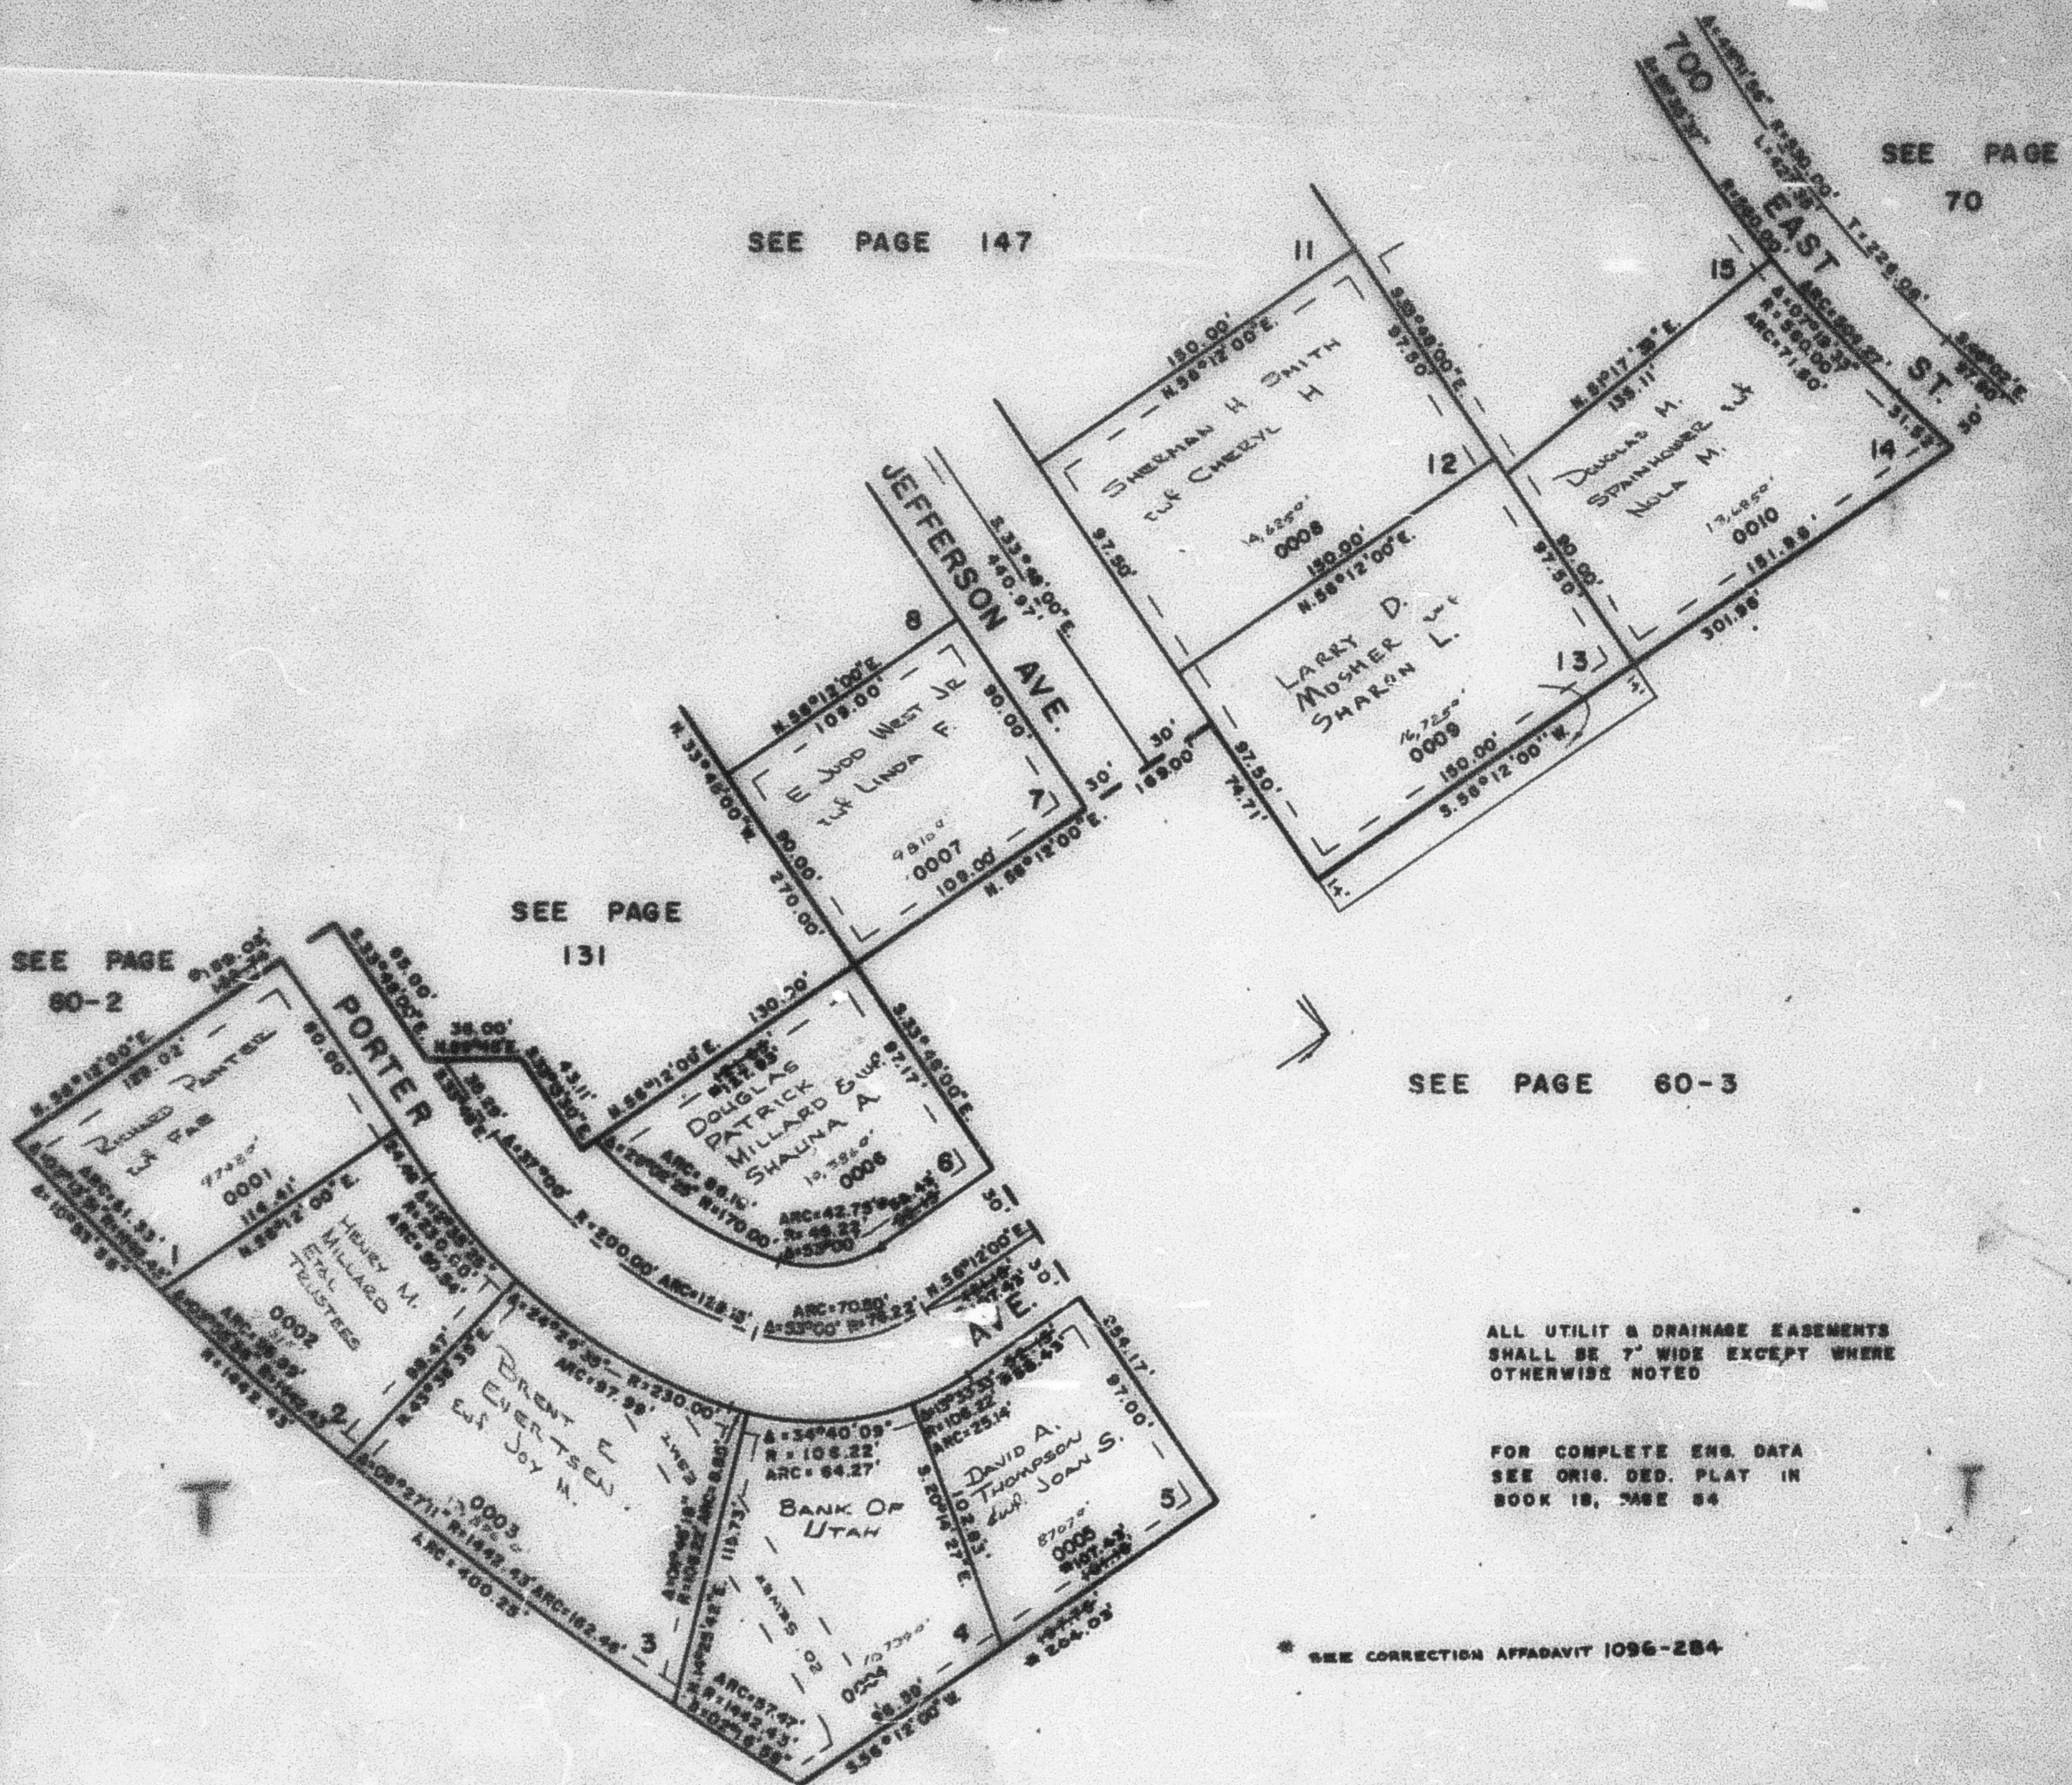

SEE PAGE
60-2

SEE PAGE
131

SEE PAGE 60-3

ALL UTILIT & DRAINAGE EASEMENTS
 SHALL BE 7' WIDE EXCEPT WHERE
 OTHERWISE NOTED

FOR COMPLETE ENG. DATA
 SEE ORIG. DED. PLAT IN
 BOOK 18, PAGE 84

* SEE CORRECTION AFFIDAVIT 1096-284

SEE PAGE 60-2

W.P.J. 4-75