

PART OF S. 1/2 OF SEC. 9, T.5N, R.1W, S.L.B. & M.

# SOUTH HEIGHTS ADDITION NO. 5 SUBDIVISION

146

TAXING UNIT 27


LOTS 1 TO 7 & 12 TO 14  
IN SOUTH OGDEN CITY

PREFIX 06-146

SCALE 1" = 50'

SEE PAGE 147

SEE PAGE 70

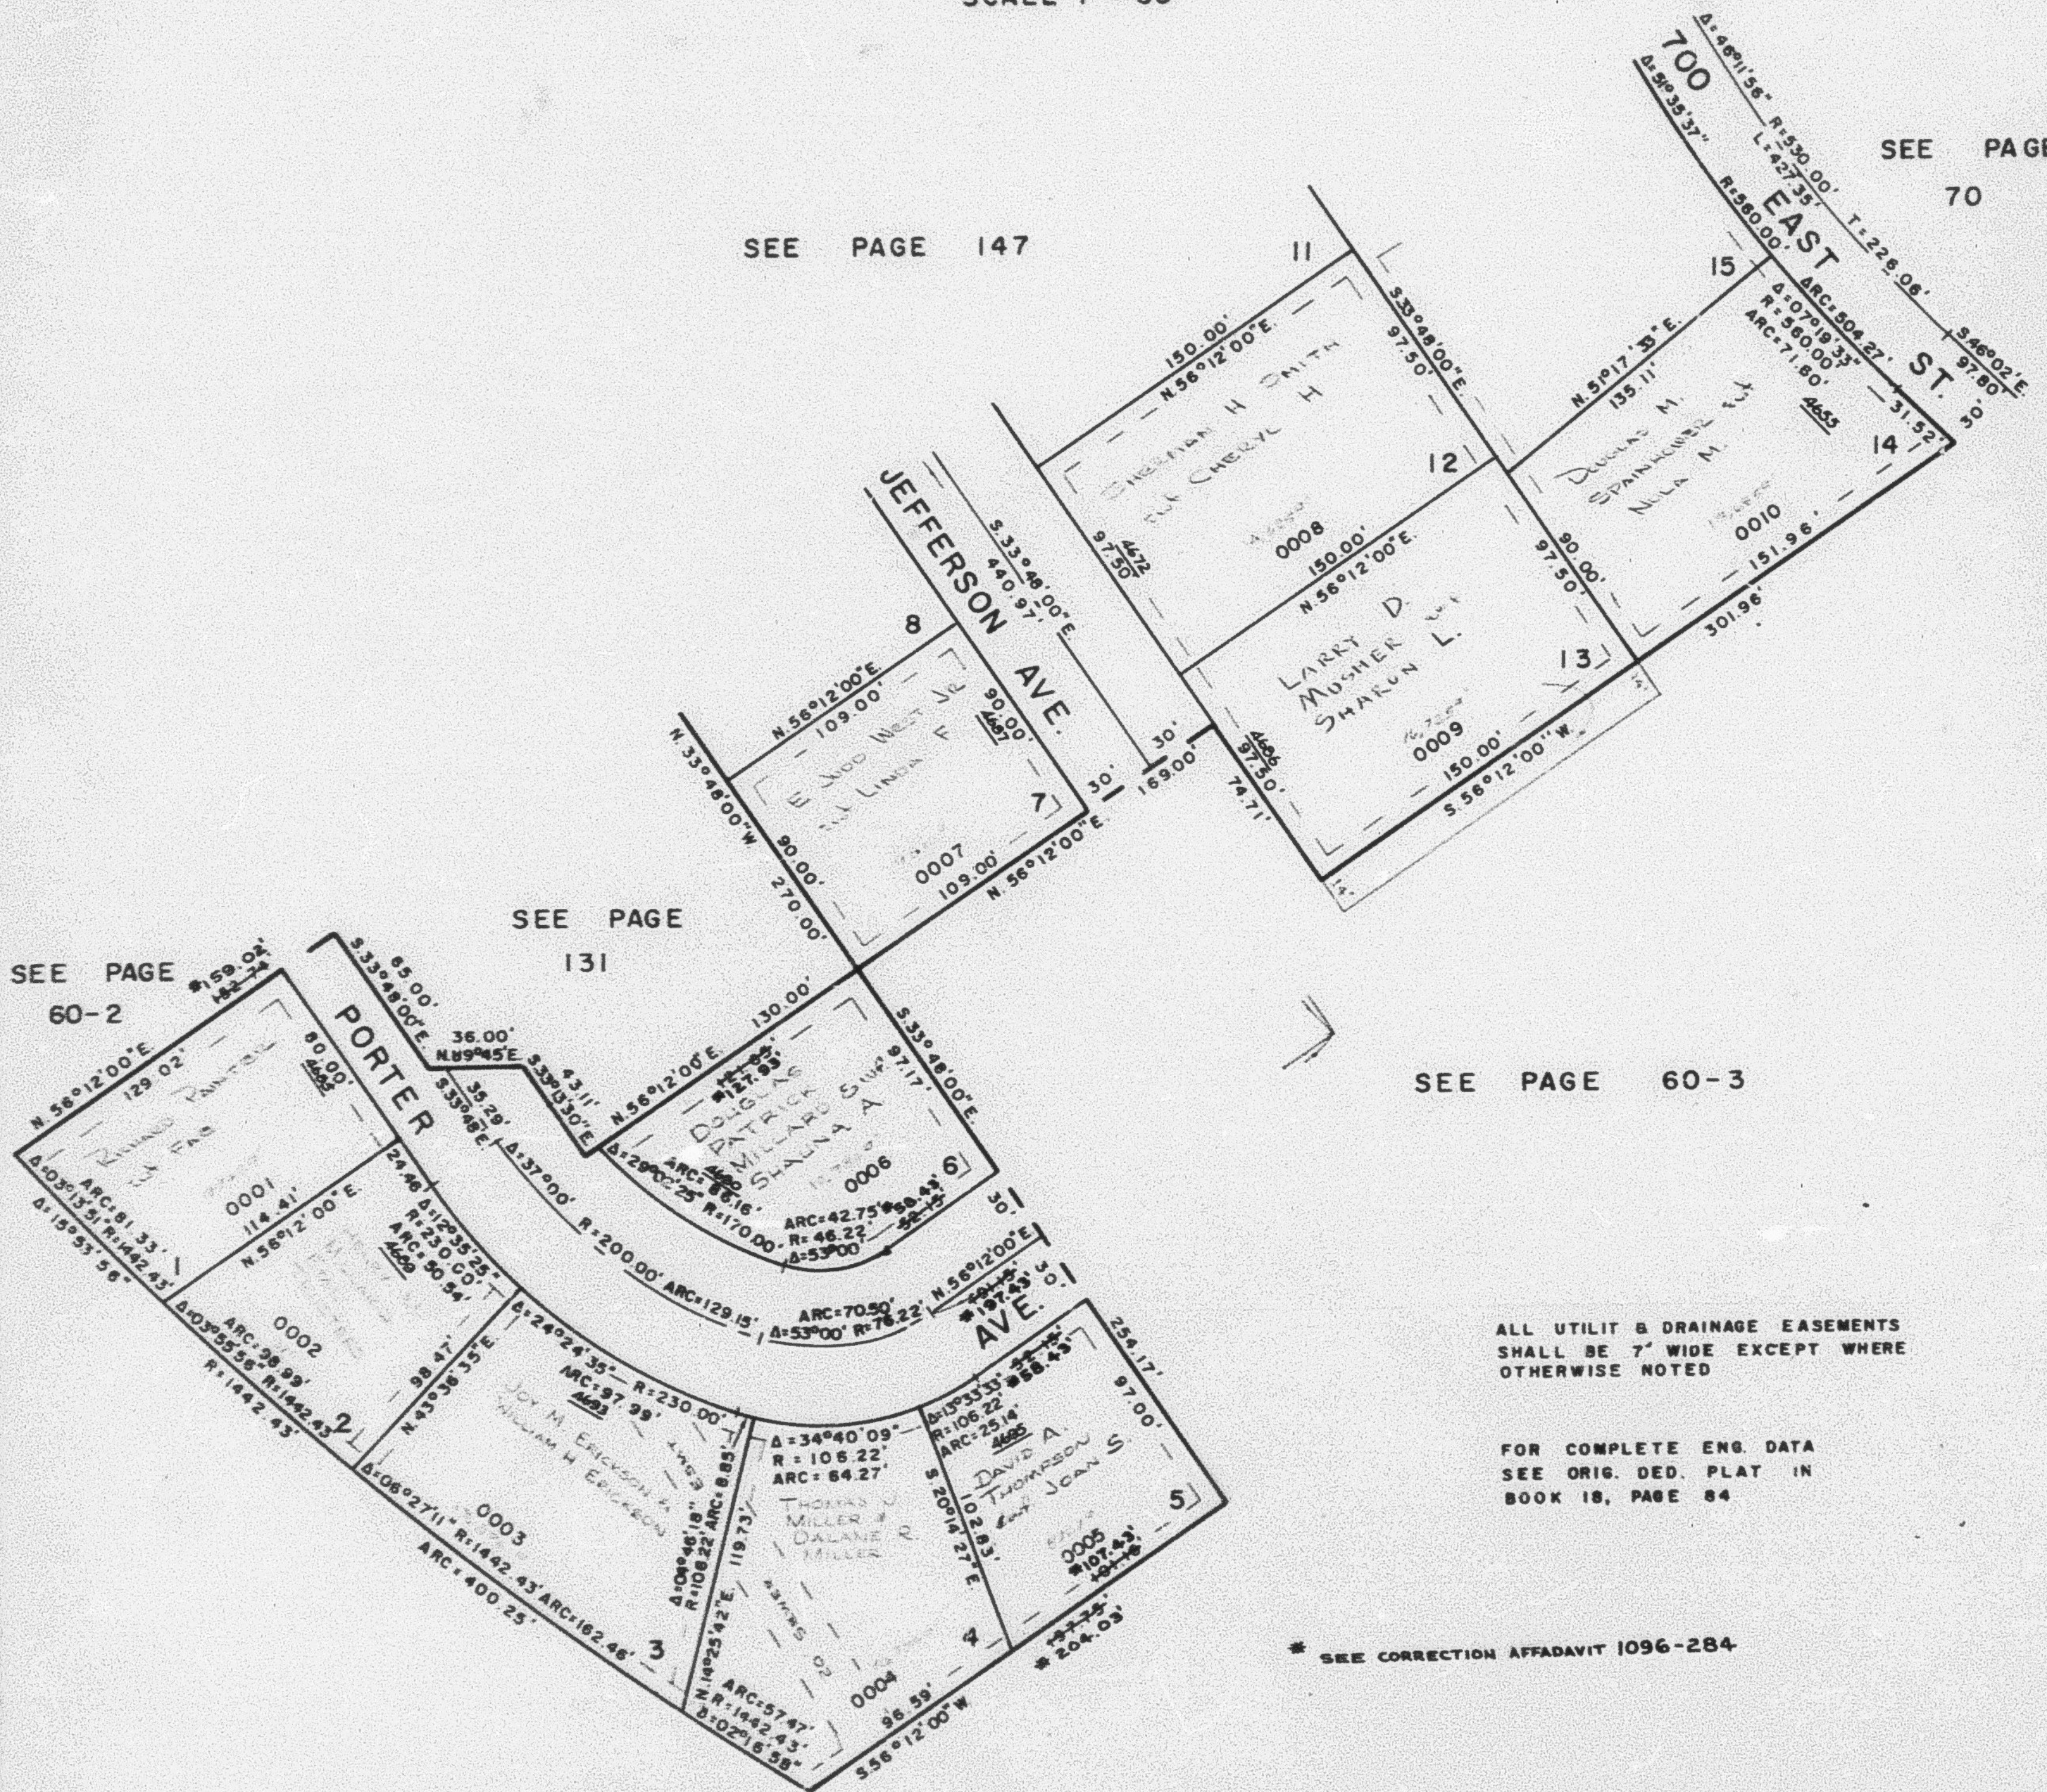

ALL UTILIT & DRAINAGE EASEMENTS  
SHALL BE 7' WIDE EXCEPT WHERE  
OTHERWISE NOTED

FOR COMPLETE ENG. DATA  
SEE ORIG. DED. PLAT IN  
BOOK 18, PAGE 84

\* SEE CORRECTION AFFADAVIT 1096-284

SEE PAGE 60-2

W.F.J. 4-75