

PART OF S. 1/2 OF SEC. 9, T.5N., R.1W., S.L.B. & M.

SOUTH HEIGHTS ADDITION NO. 5 SUBDIVISION

146

TAXING UNIT 27

LOTS 1 TO 7 & 12 TO 14

PREFIX 06-146

IN SOUTH OGDEN CITY

SCALE 1" = 50'


SEE PAGE 147

SEE PAGE 70

SEE PAGE 60-2

SEE PAGE 131

SEE PAGE 60-3

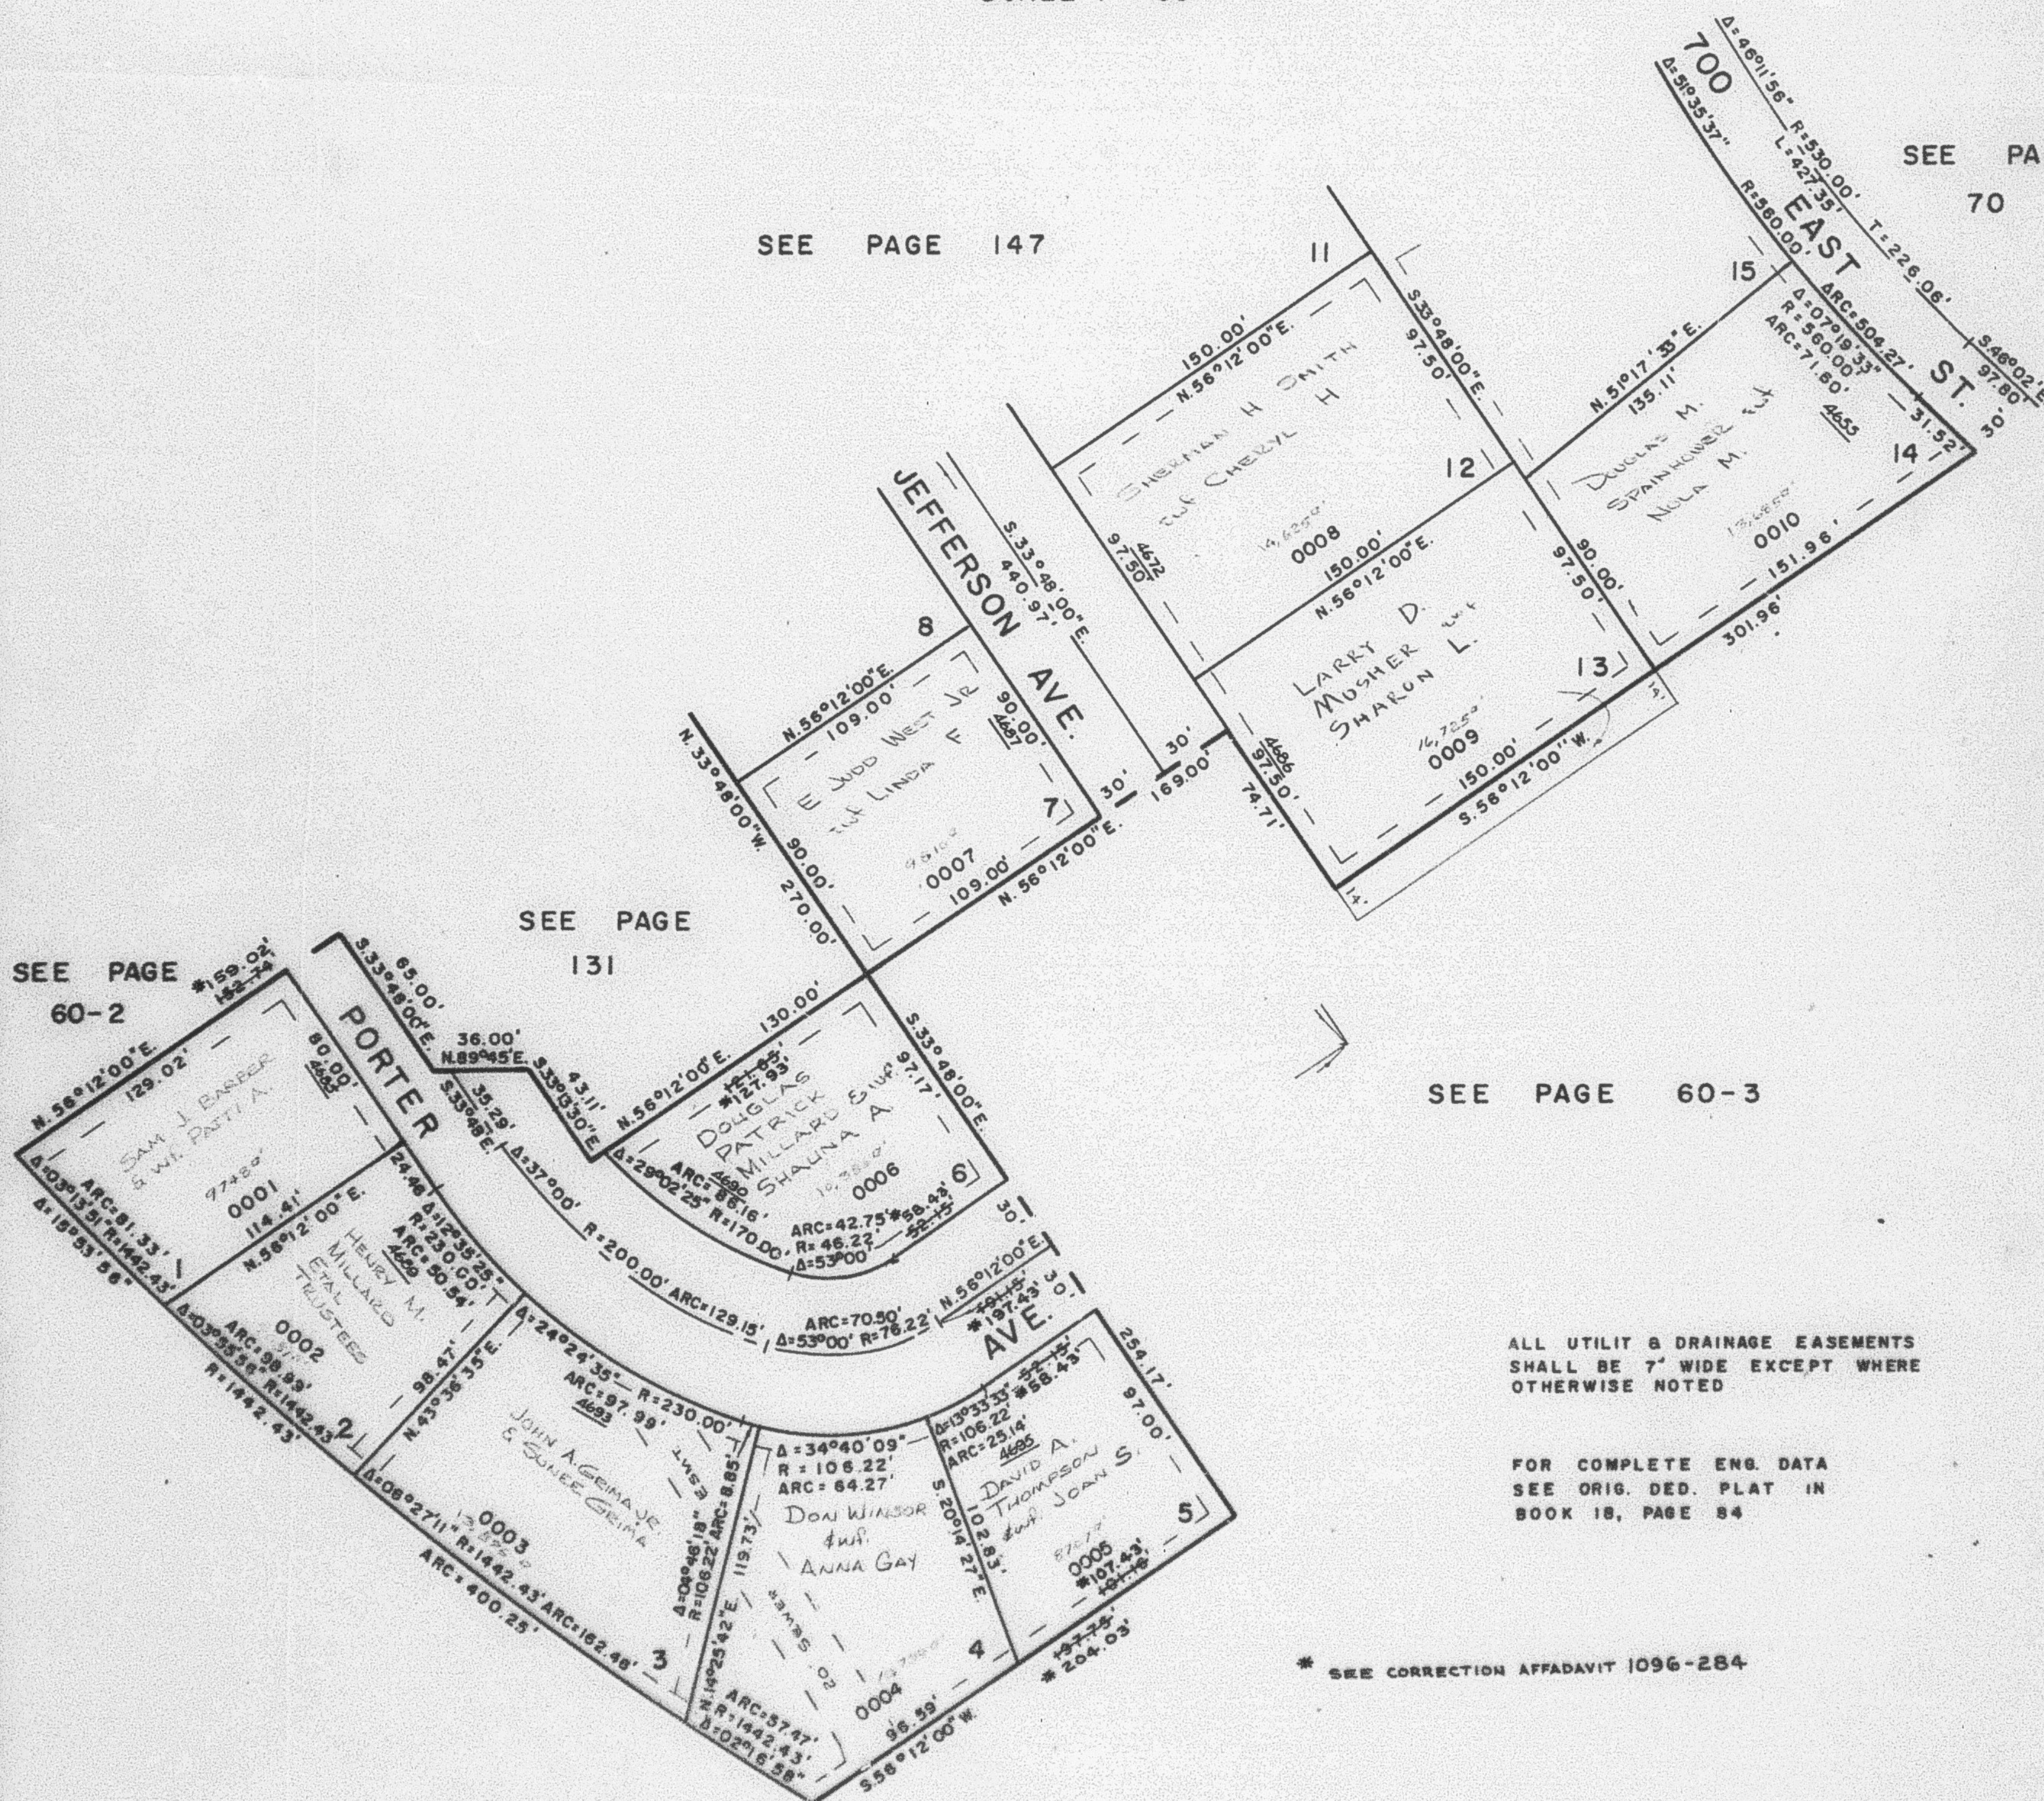

ALL UTILIT & DRAINAGE EASEMENTS
SHALL BE 7' WIDE EXCEPT WHERE
OTHERWISE NOTED

FOR COMPLETE ENG. DATA
SEE ORIG. DED. PLAT IN
BOOK 18, PAGE 84

* SEE CORRECTION AFFADAVIT 1096-284

SEE PAGE 60-2