

SOUTH HEIGHTS ADDITION NO. 5 SUBDIVISION

LOTS 1-7 & 12-14

IN SOUTH OGDEN CITY

TAXING UNIT: 27

SCALE 1" = 50'

SEE PAGE 70


SEE PAGE 147

SEE PAGE 60-2

SEE PAGE 131

SEE PAGE 60-3

SEE PAGE 60-2

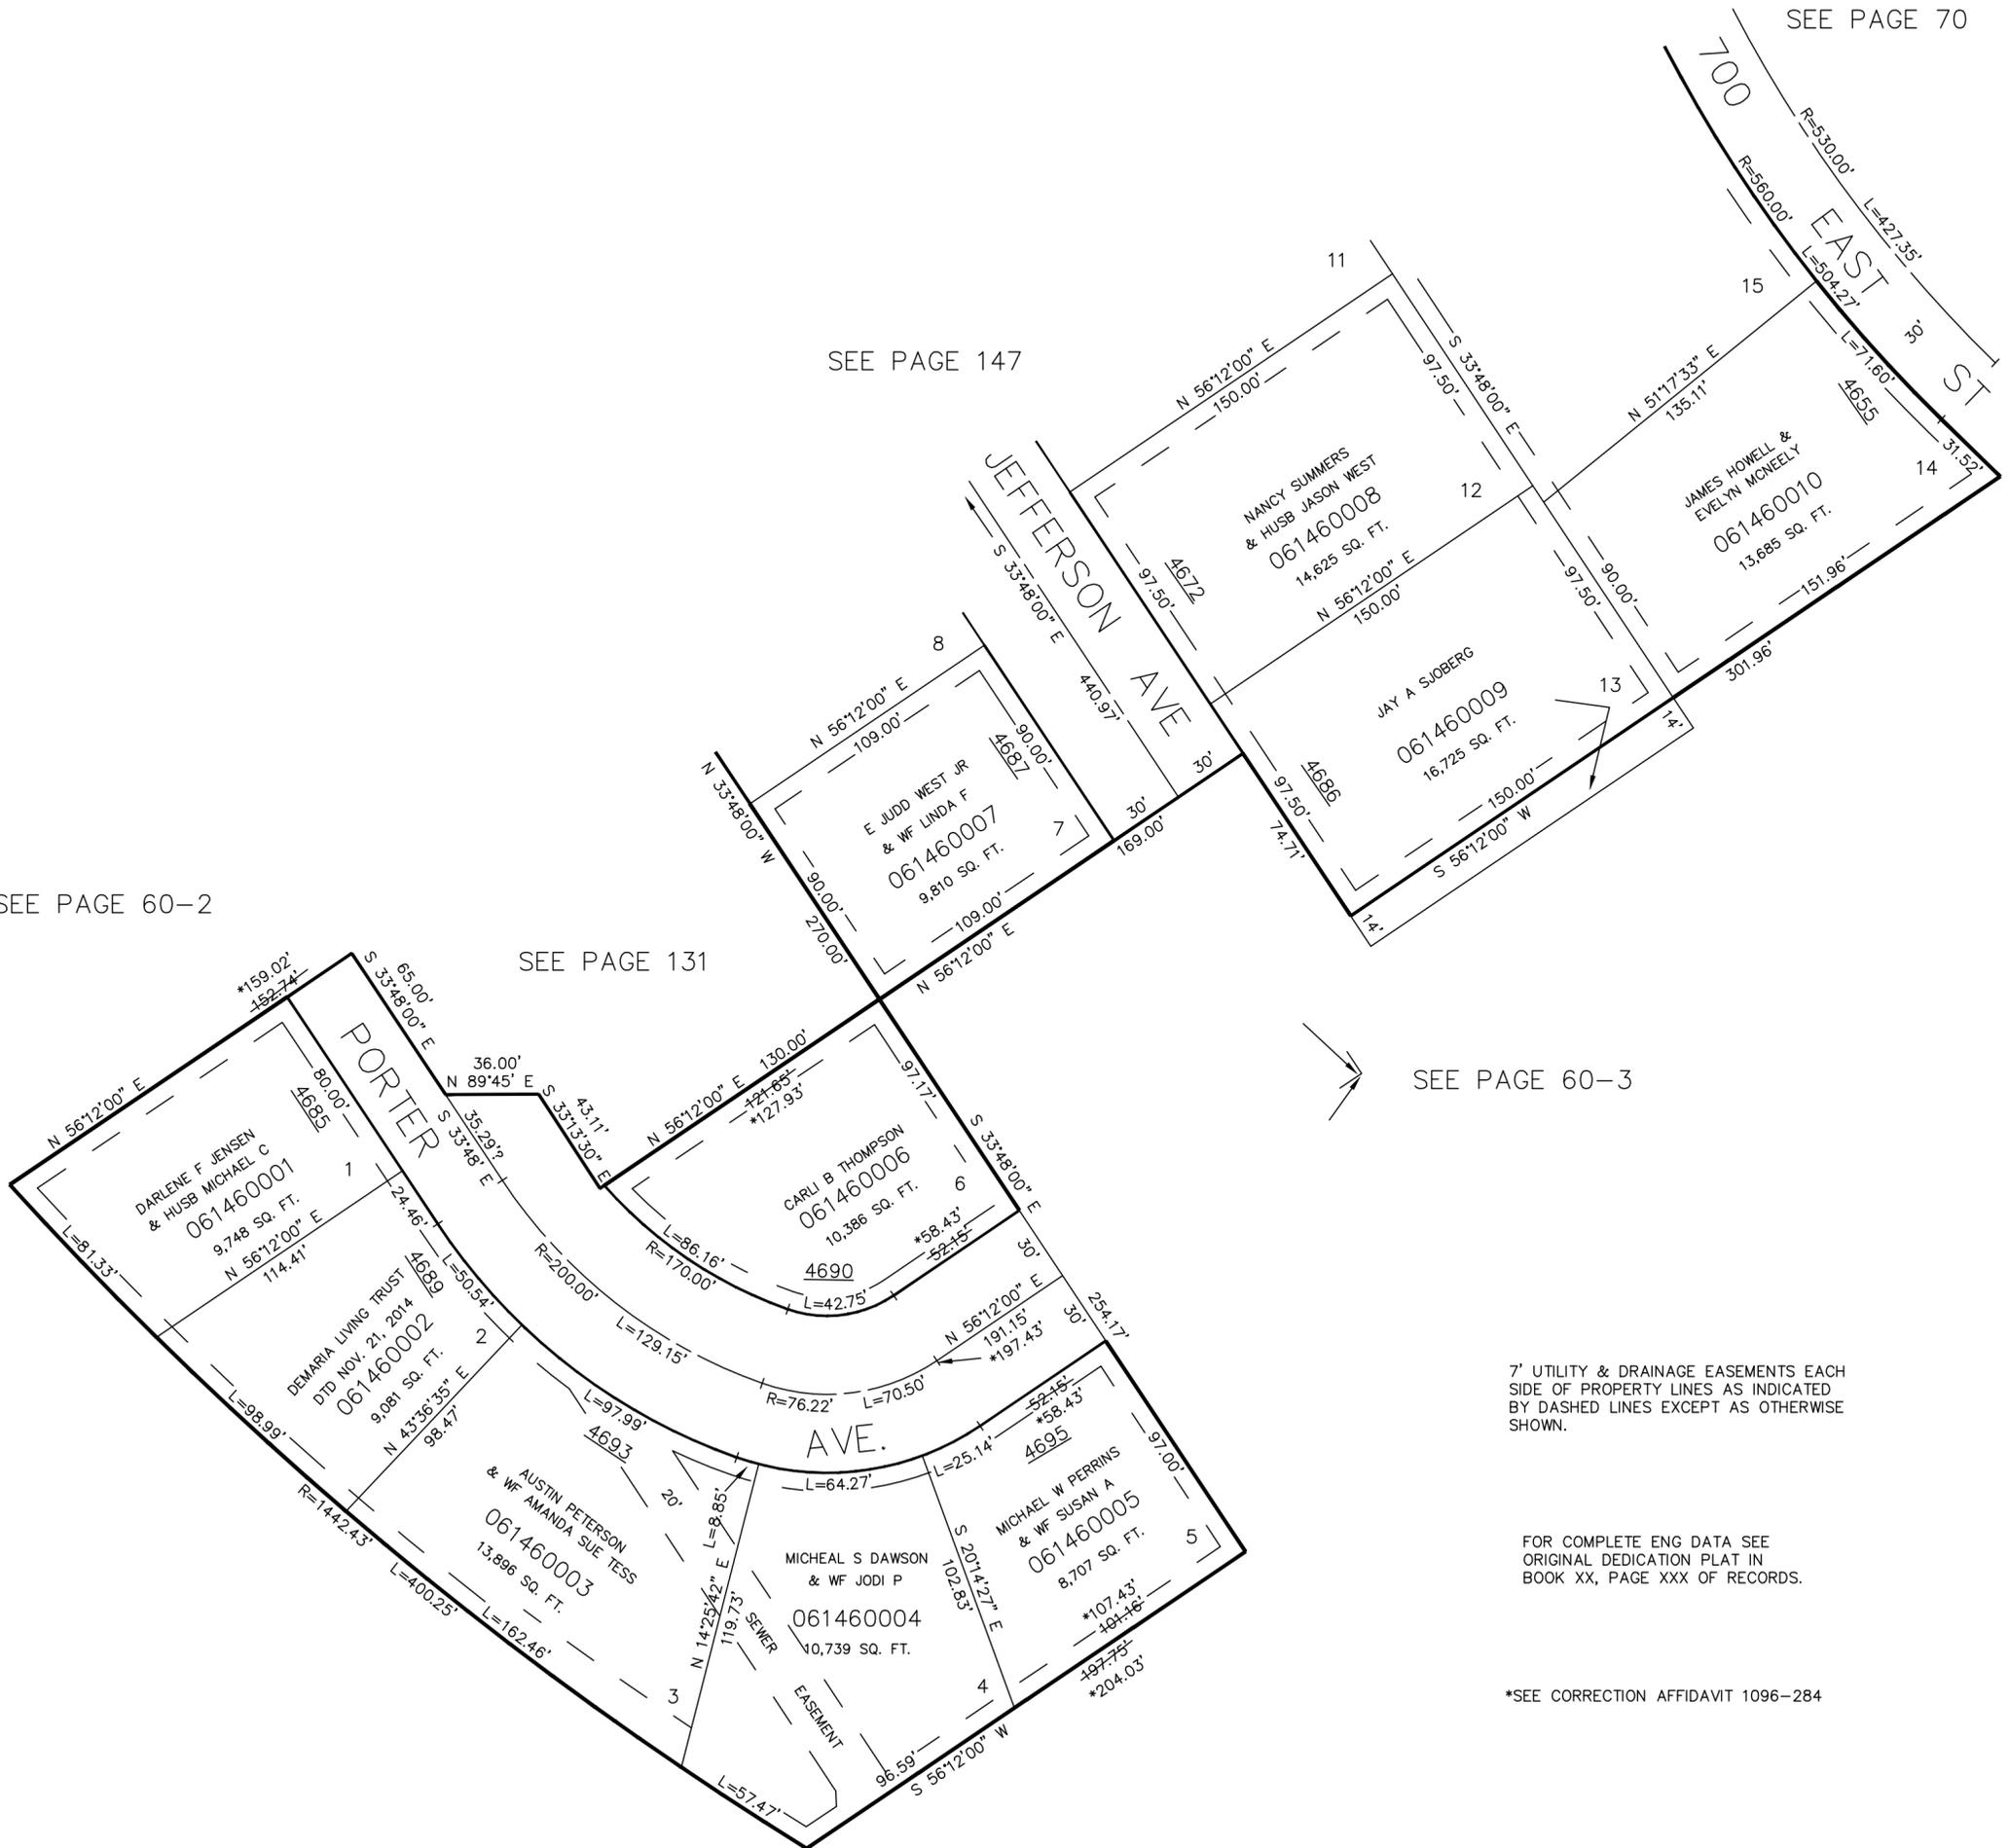

7' UTILITY & DRAINAGE EASEMENTS EACH SIDE OF PROPERTY LINES AS INDICATED BY DASHED LINES EXCEPT AS OTHERWISE SHOWN.

FOR COMPLETE ENG DATA SEE ORIGINAL DEDICATION PLAT IN BOOK XX, PAGE XXX OF RECORDS.

*SEE CORRECTION AFFIDAVIT 1096-284