

PART OF S. 1/2 OF SEC. 9, T.5N., R.1W., S.L.B. & M. **SOUTH HEIGHTS ADDITION NO. 5 SUBDIVISION**

147

TAXING UNIT 27

LOTS 8 TO 11 & 15 TO 18


PREFIX 06-147

IN SOUTH OGDEN CITY

SCALE 1" = 50'

EXCEPT WHERE OTHERWISE
SHOWN ALL LOTS OWNED
BY: WAFATCH HILLS
DEVELOPMENT CO.

SEE PAGE 48

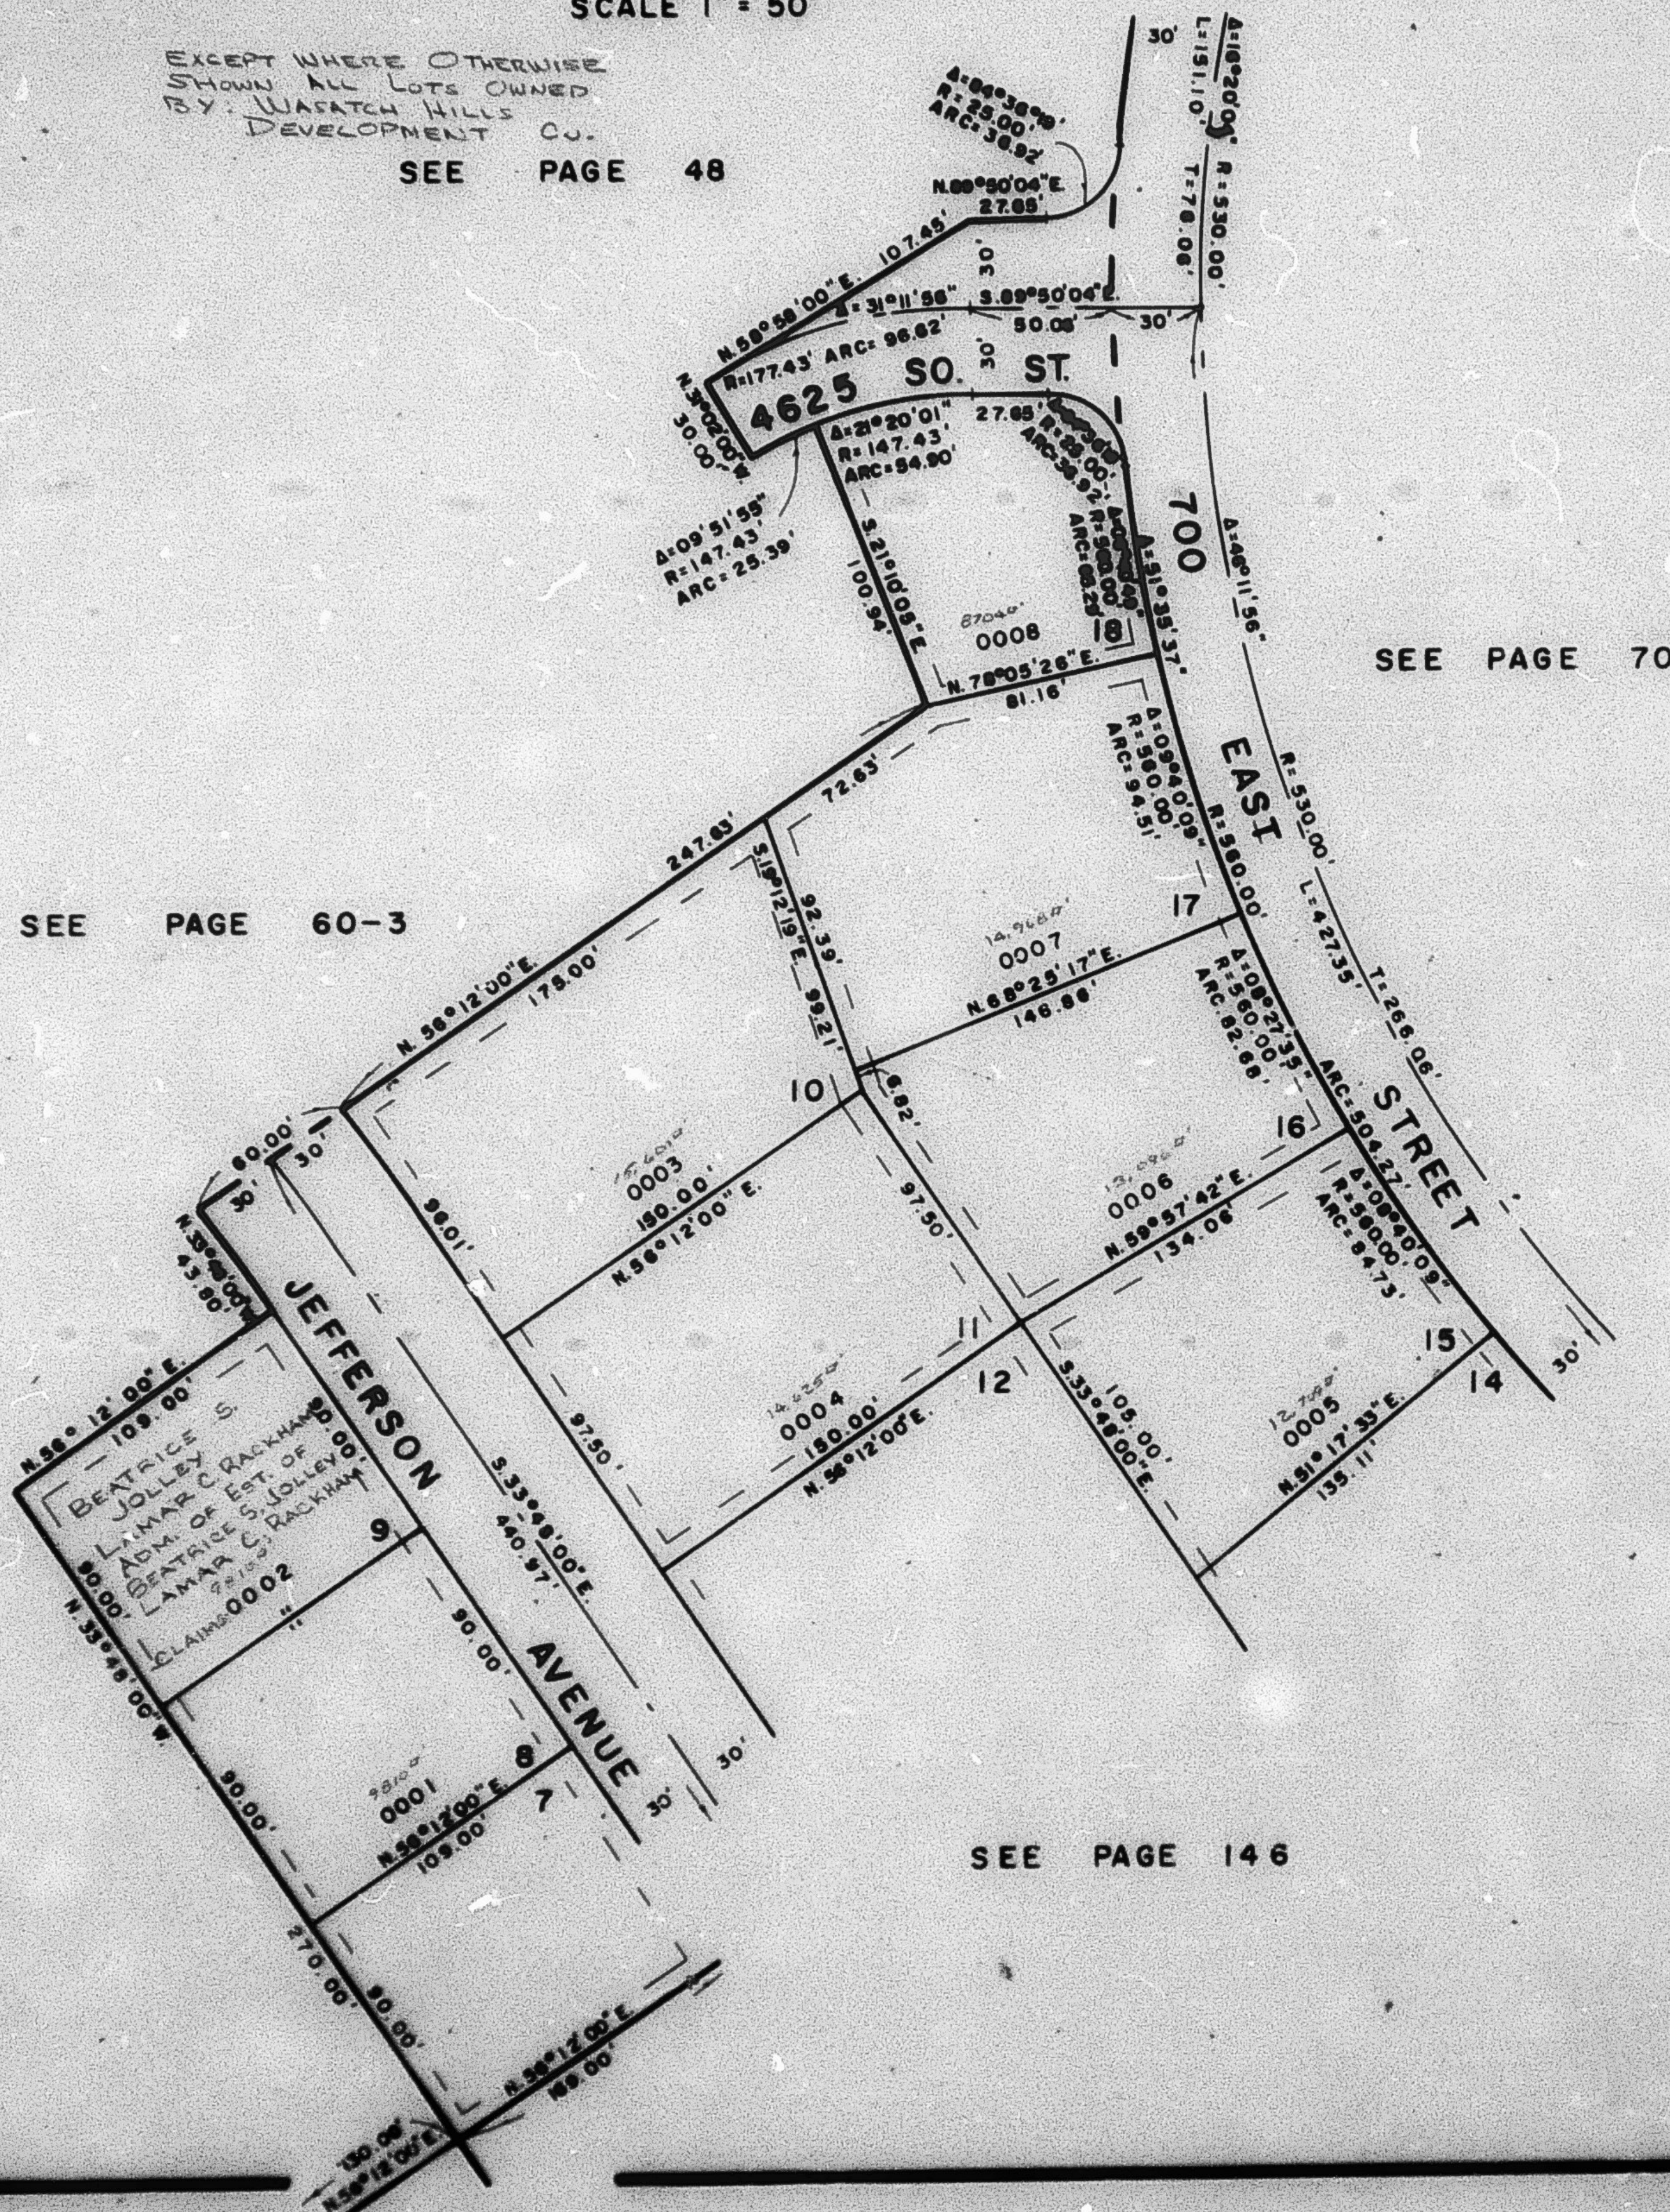

FOR COMPLETE ENG. DATA
SEE ORIG. DED. PLAT IN
BOOK 18, PAGE 84

ALL UTILITY & DRAINAGE
EASEMENTS SHALL BE 7'
WIDE EXCEPT WHERE
OTHERWISE NOTED

SEE PAGE 131

SEE PAGE 146