

PART OF S. 1/2 OF SEC. 9, T.5N, R.1W, S.L.B. & M.
SOUTH HEIGHTS ADDITION NO. 5 SUBDIVISION

147

TAXING UNIT 27

LOTS 8 TO 11 & 15 TO 18


PREFIX 06-147

IN SOUTH OGDEN CITY

SCALE 1" = 50'

EXCEPT WHERE OTHERWISE
 SHOWN ALL LOTS OWNED
 BY: WATACH HILLS
 DEVELOPMENT CO.

SEE PAGE 48

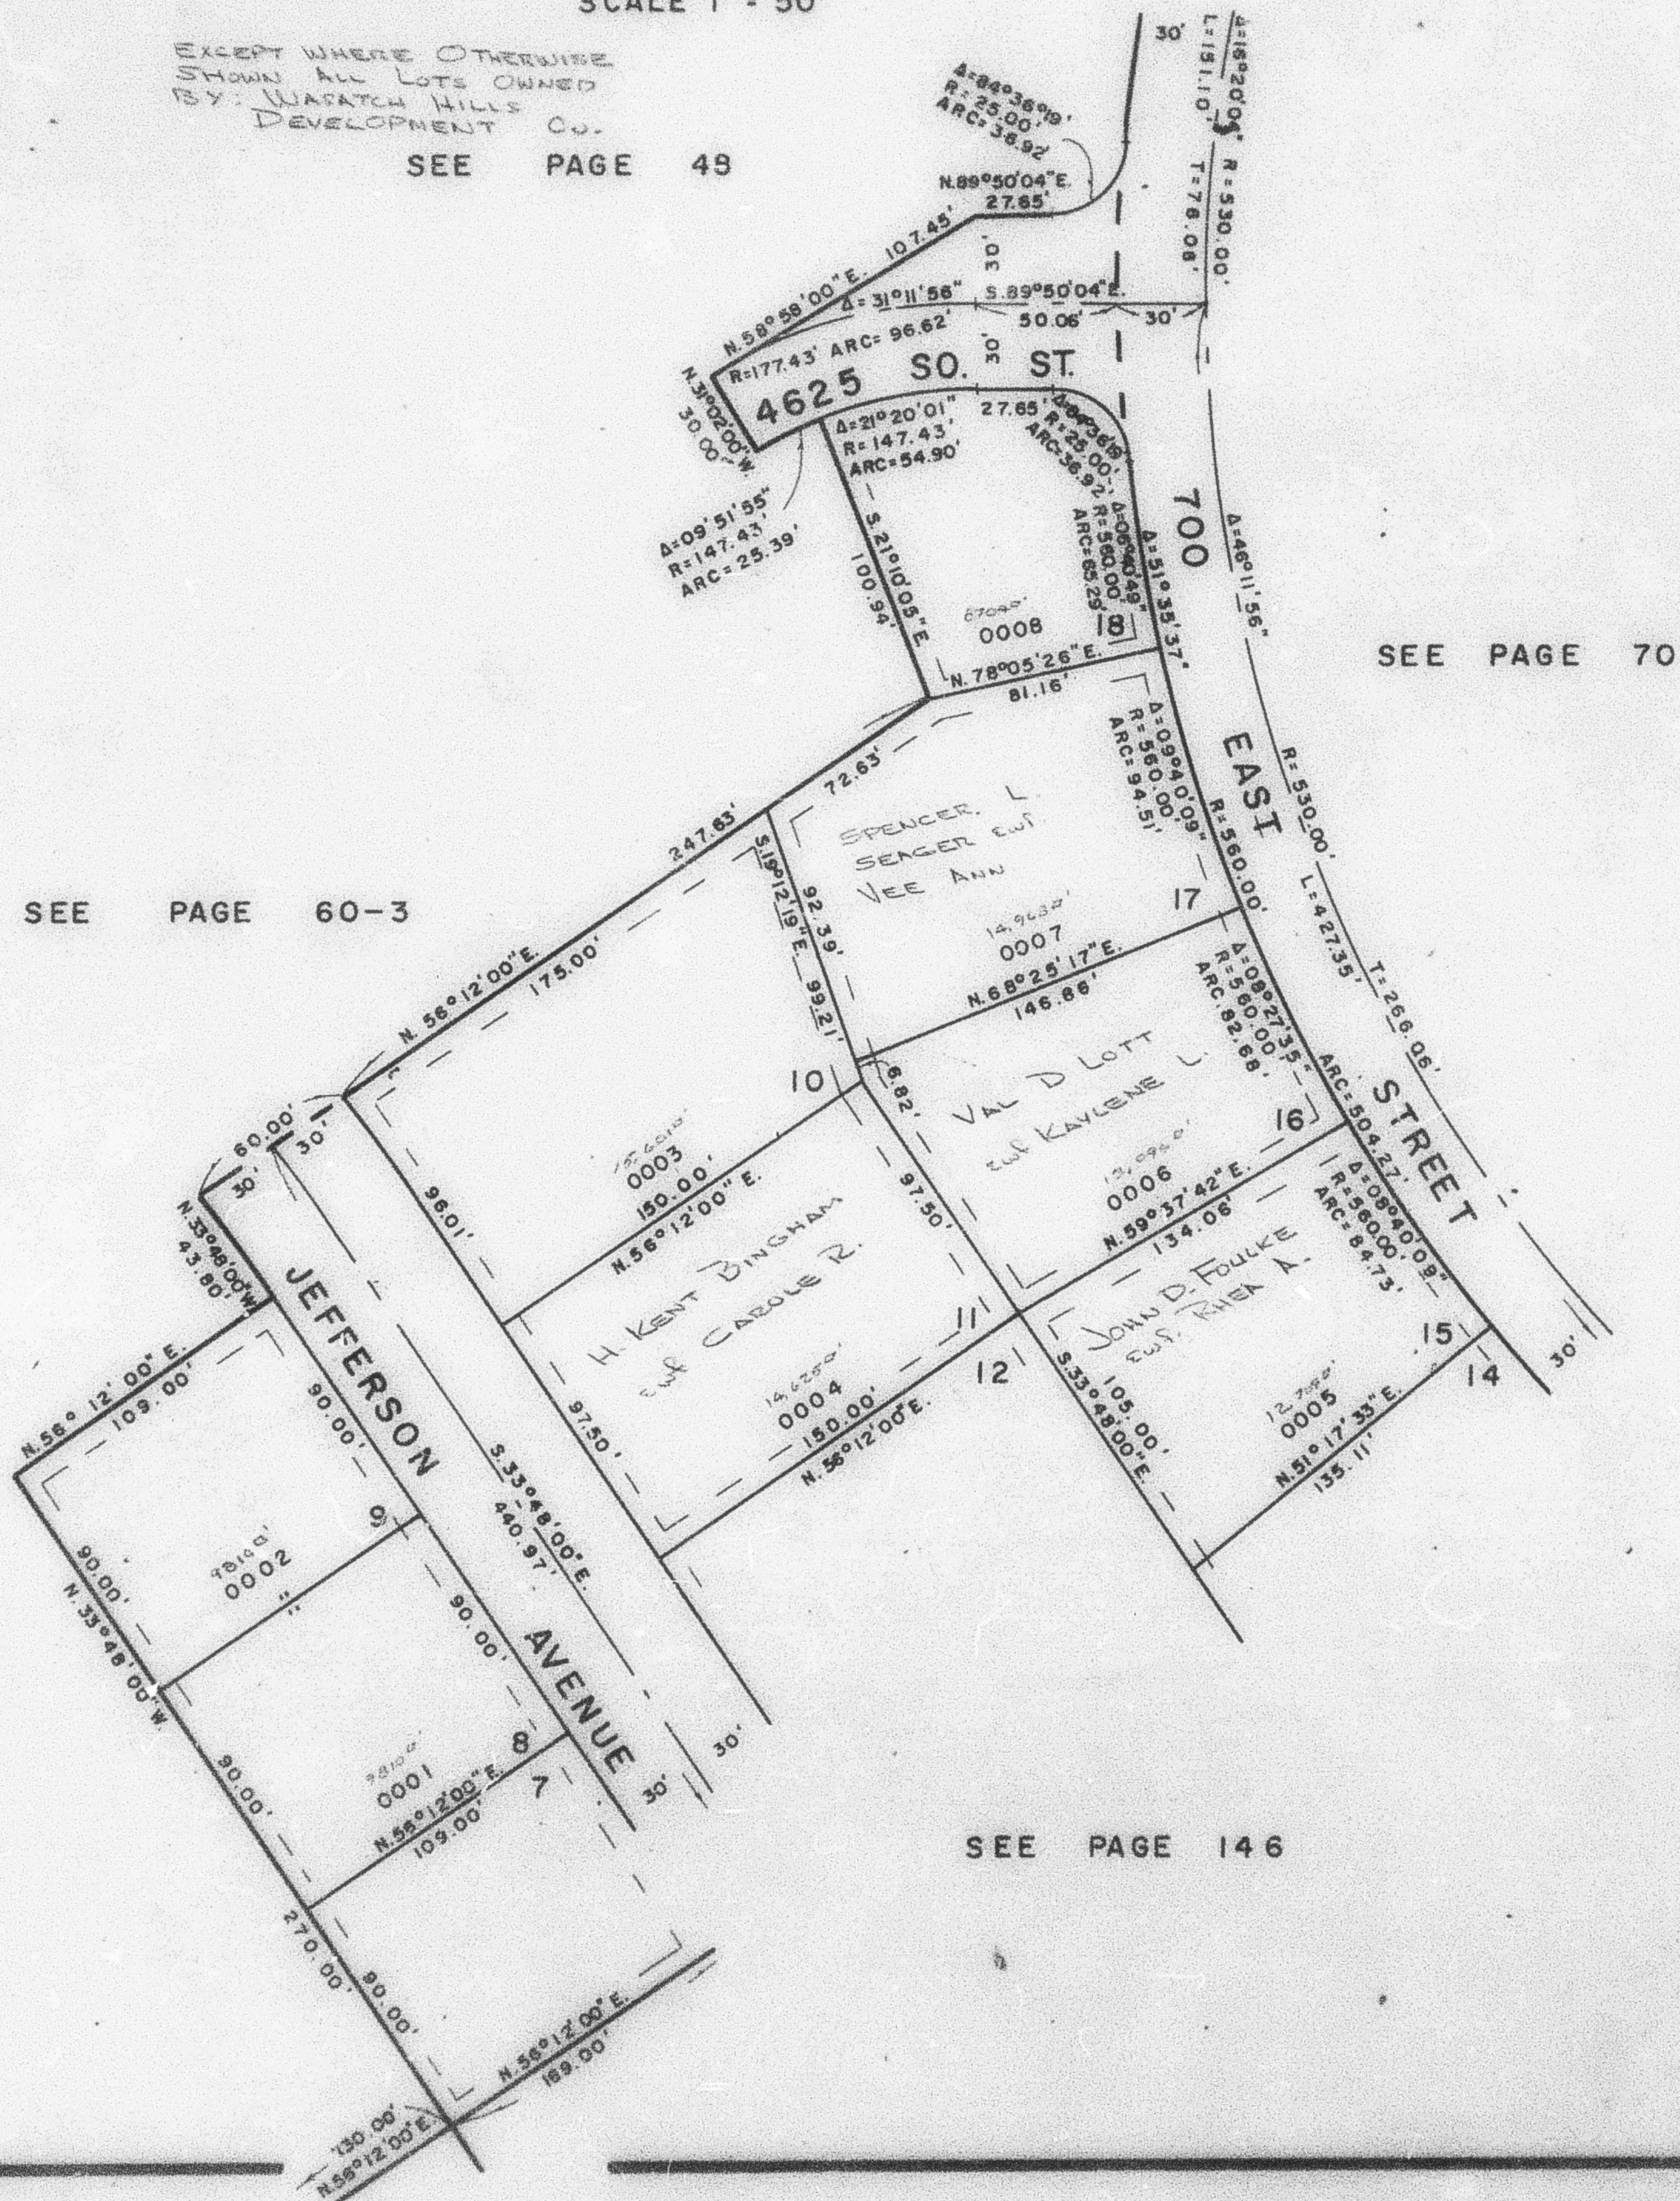

SEE PAGE 70

SEE PAGE 60-3

FOR COMPLETE ENG. DATA
 SEE ORIG. DED. PLAT IN
 BOOK 18, PAGE 84

ALL UTILITY & DRAINAGE
 EASEMENTS SHALL BE 7'
 WIDE EXCEPT WHERE
 OTHERWISE NOTED

SEE PAGE 131

SEE PAGE 146