

PART OF S. 1/2 OF SEC. 9, T.5N, R.1W, S.L.B. & M.

SOUTH HEIGHTS ADDITION NO. 5 SUBDIVISION

147

TAXING UNIT 27

LOTS 8 TO 11 & 15 TO 18


PREFIX 06-147

IN SOUTH OGDEN CITY

SCALE 1" = 50'

EXCEPT WHERE OTHERWISE
SHOWN ALL LOTS OWNED
BY WASATCH HILLS
DEVELOPMENT CO.

SEE PAGE 48

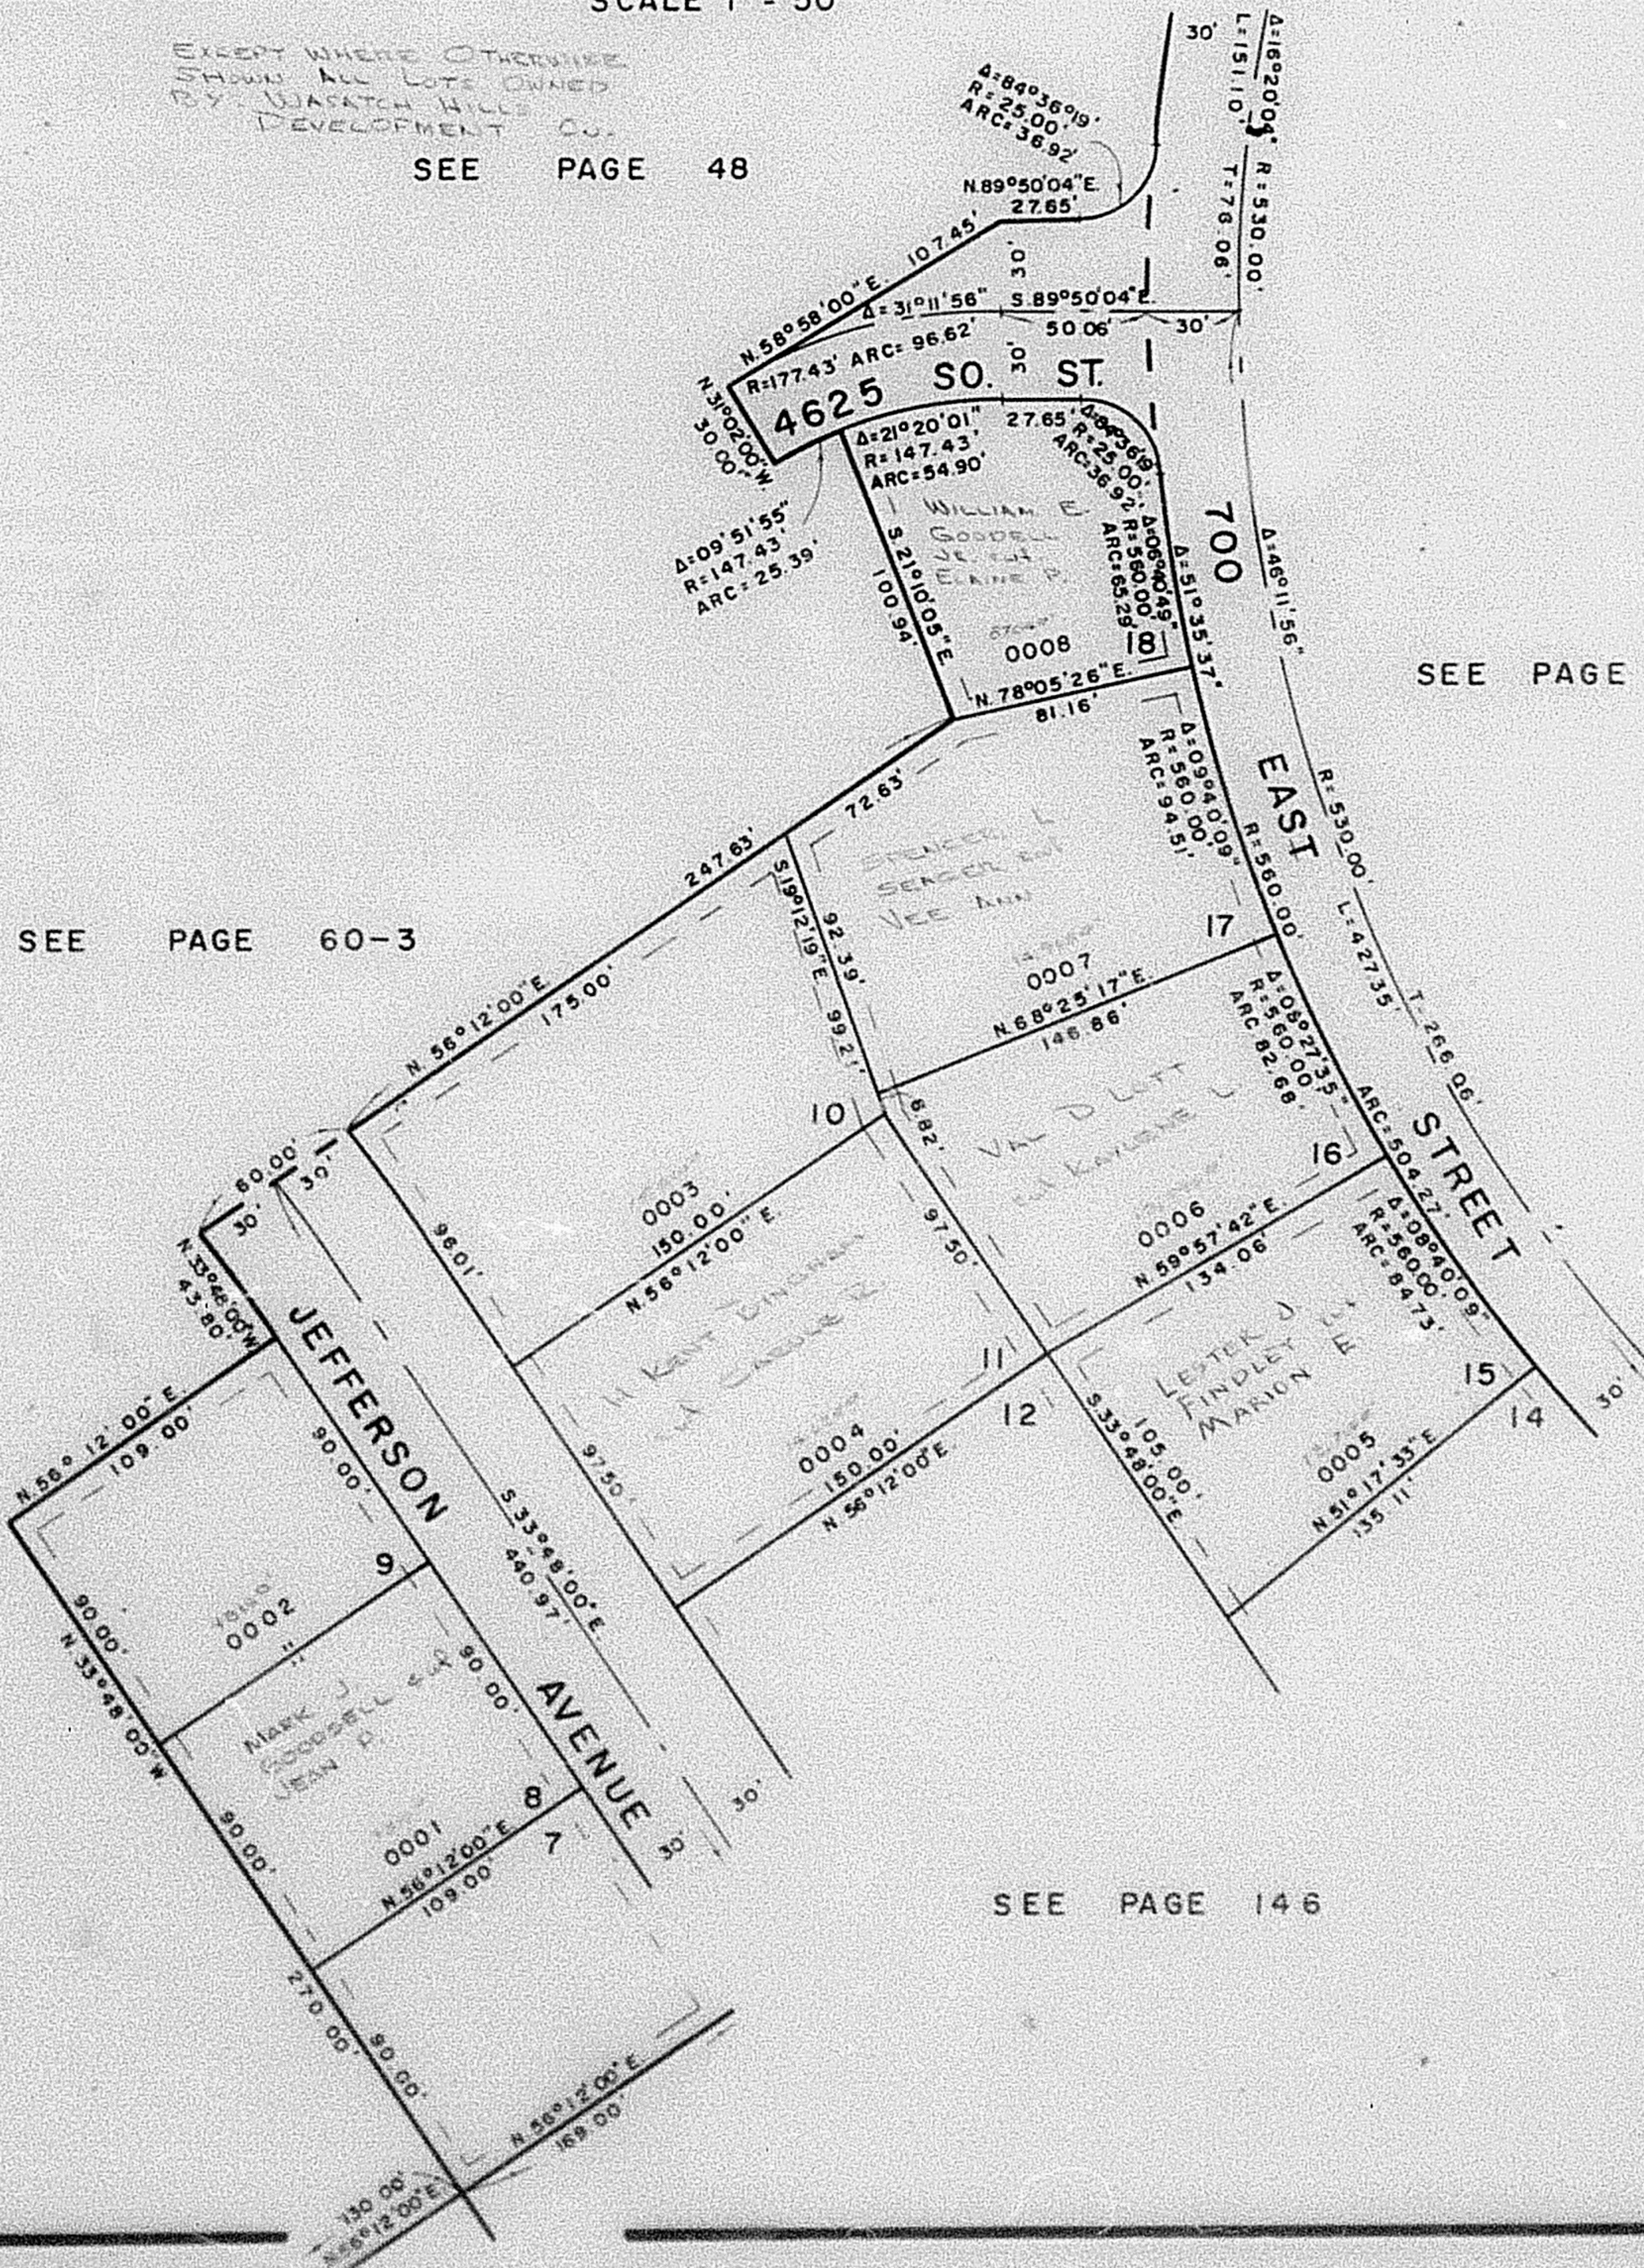

SEE PAGE 70

SEE PAGE 60-3

FOR COMPLETE ENG. DATA
SEE ORIG. DED. PLAT. IN
BOOK 18, PAGE 84

ALL UTILITY & DRAINAGE
EASEMENTS SHALL BE 7'
WIDE EXCEPT WHERE
OTHERWISE NOTED

SEE PAGE 131

SEE PAGE 146