


PART OF S. 1/2 OF SEC. 9, T.5N., R.1W., S.L.B. & M.
SOUTH HEIGHTS ADDITION NO. 5 SUBDIVISION

LOTS 8-11 & 15-18

IN SOUTH OGDEN CITY

TAXING UNIT: 27

SCALE 1" = 50'

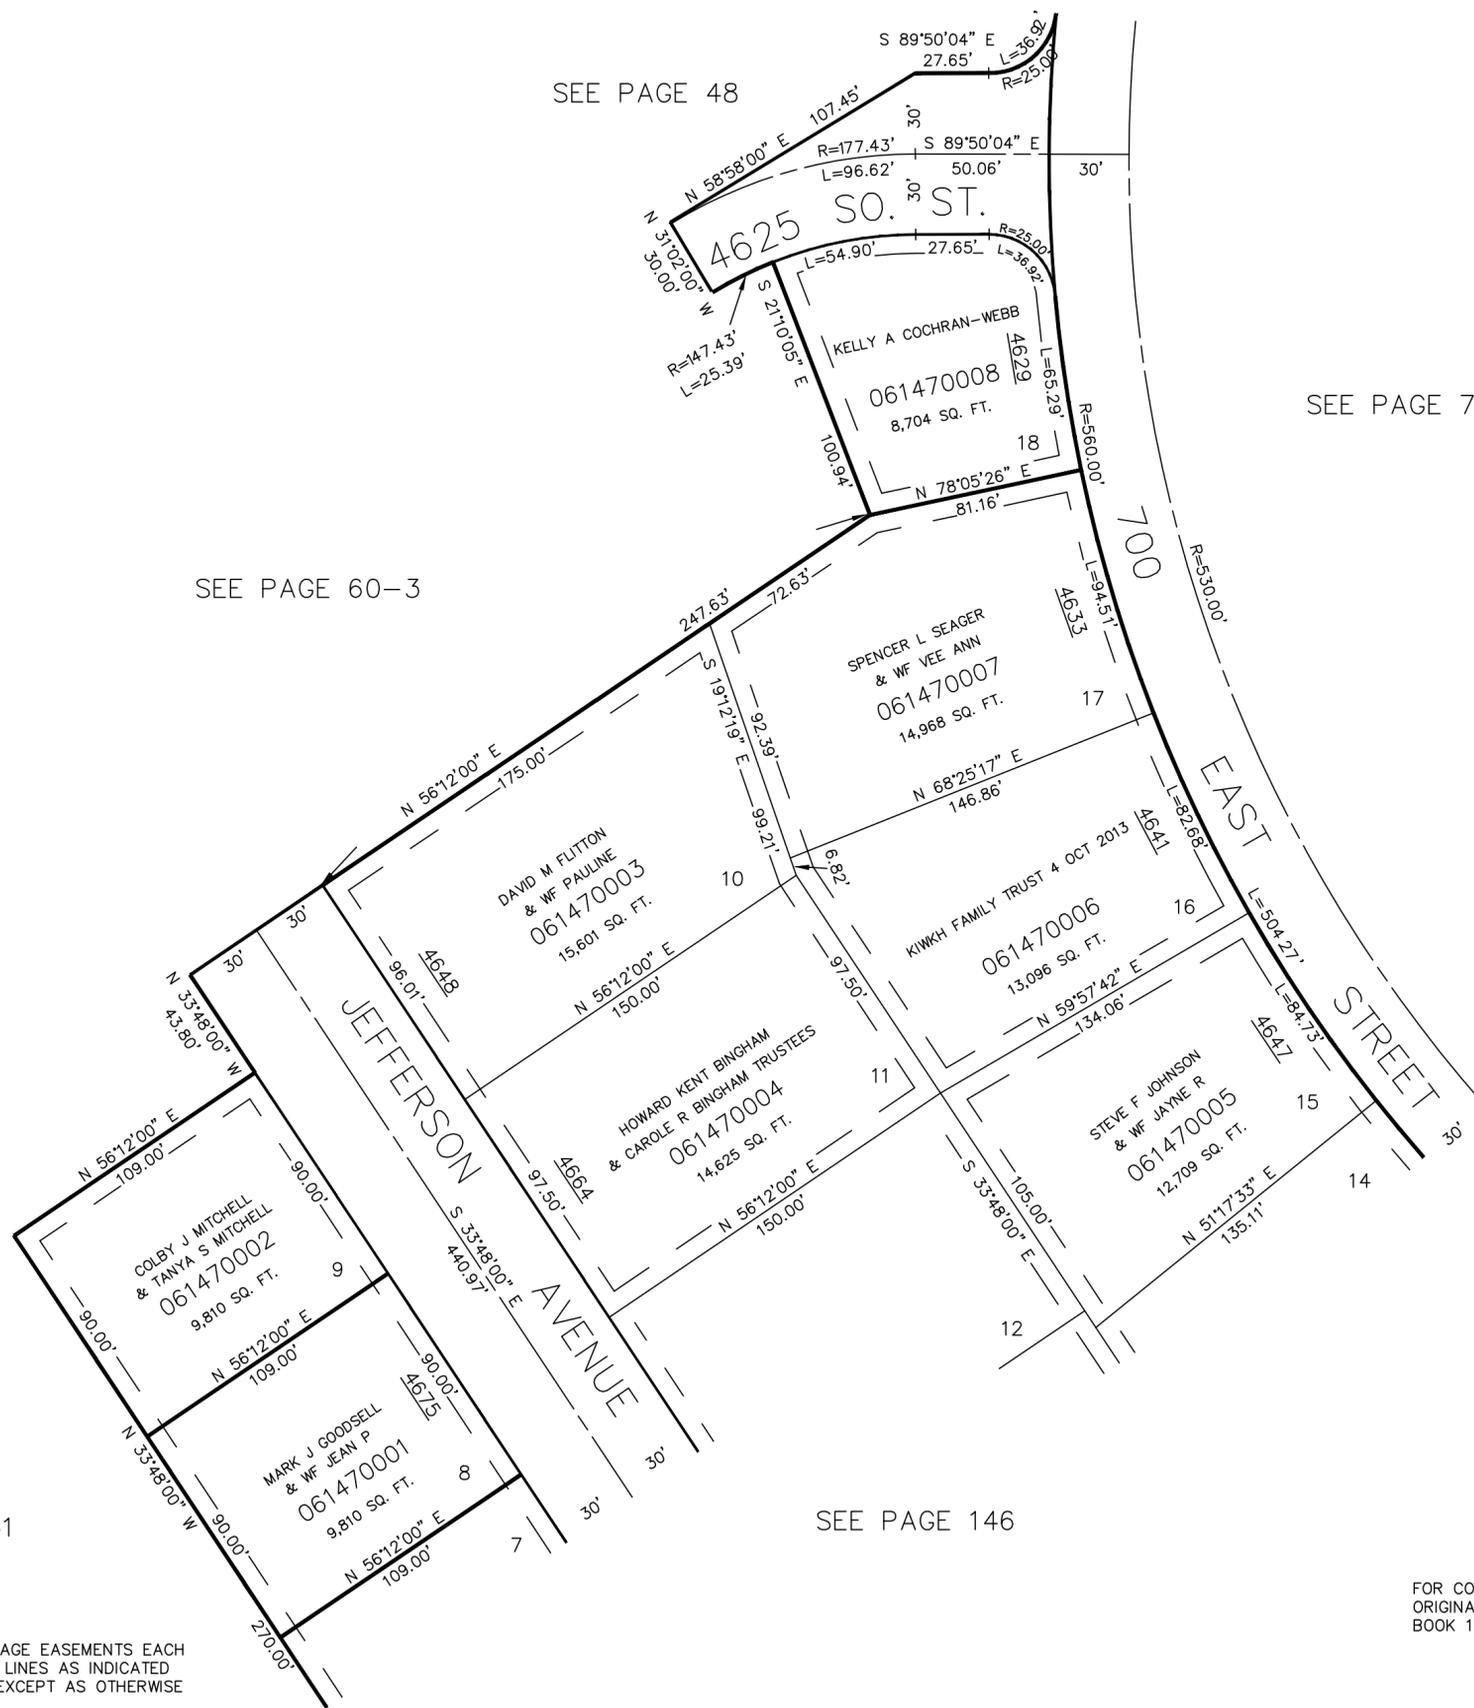

SEE PAGE 48

SEE PAGE 70

SEE PAGE 60-3

SEE PAGE 131

SEE PAGE 146

7' UTILITY & DRAINAGE EASEMENTS EACH SIDE OF PROPERTY LINES AS INDICATED BY DASHED LINES EXCEPT AS OTHERWISE SHOWN.

FOR COMPLETE ENG DATA SEE ORIGINAL DEDICATION PLAT IN BOOK 18, PAGE 84 OF RECORDS.