

# PART OF S.W. 1/4 OF SEC. 7, T.5N., R.1W., S.L.B. & M. BARTON - THOMPSON SUBDIVISION NO. 2

TAXING UNIT: 26


IN RIVERDALE CITY

PREFIX: 06-148

SCALE 1" = 50'

EXCEPT WHERE OTHERWISE SHOWN  
ALL LOTS OWNED BY:  
WESLEY M. BARTON  
and MARJORIE T.

SEE PAGE 144

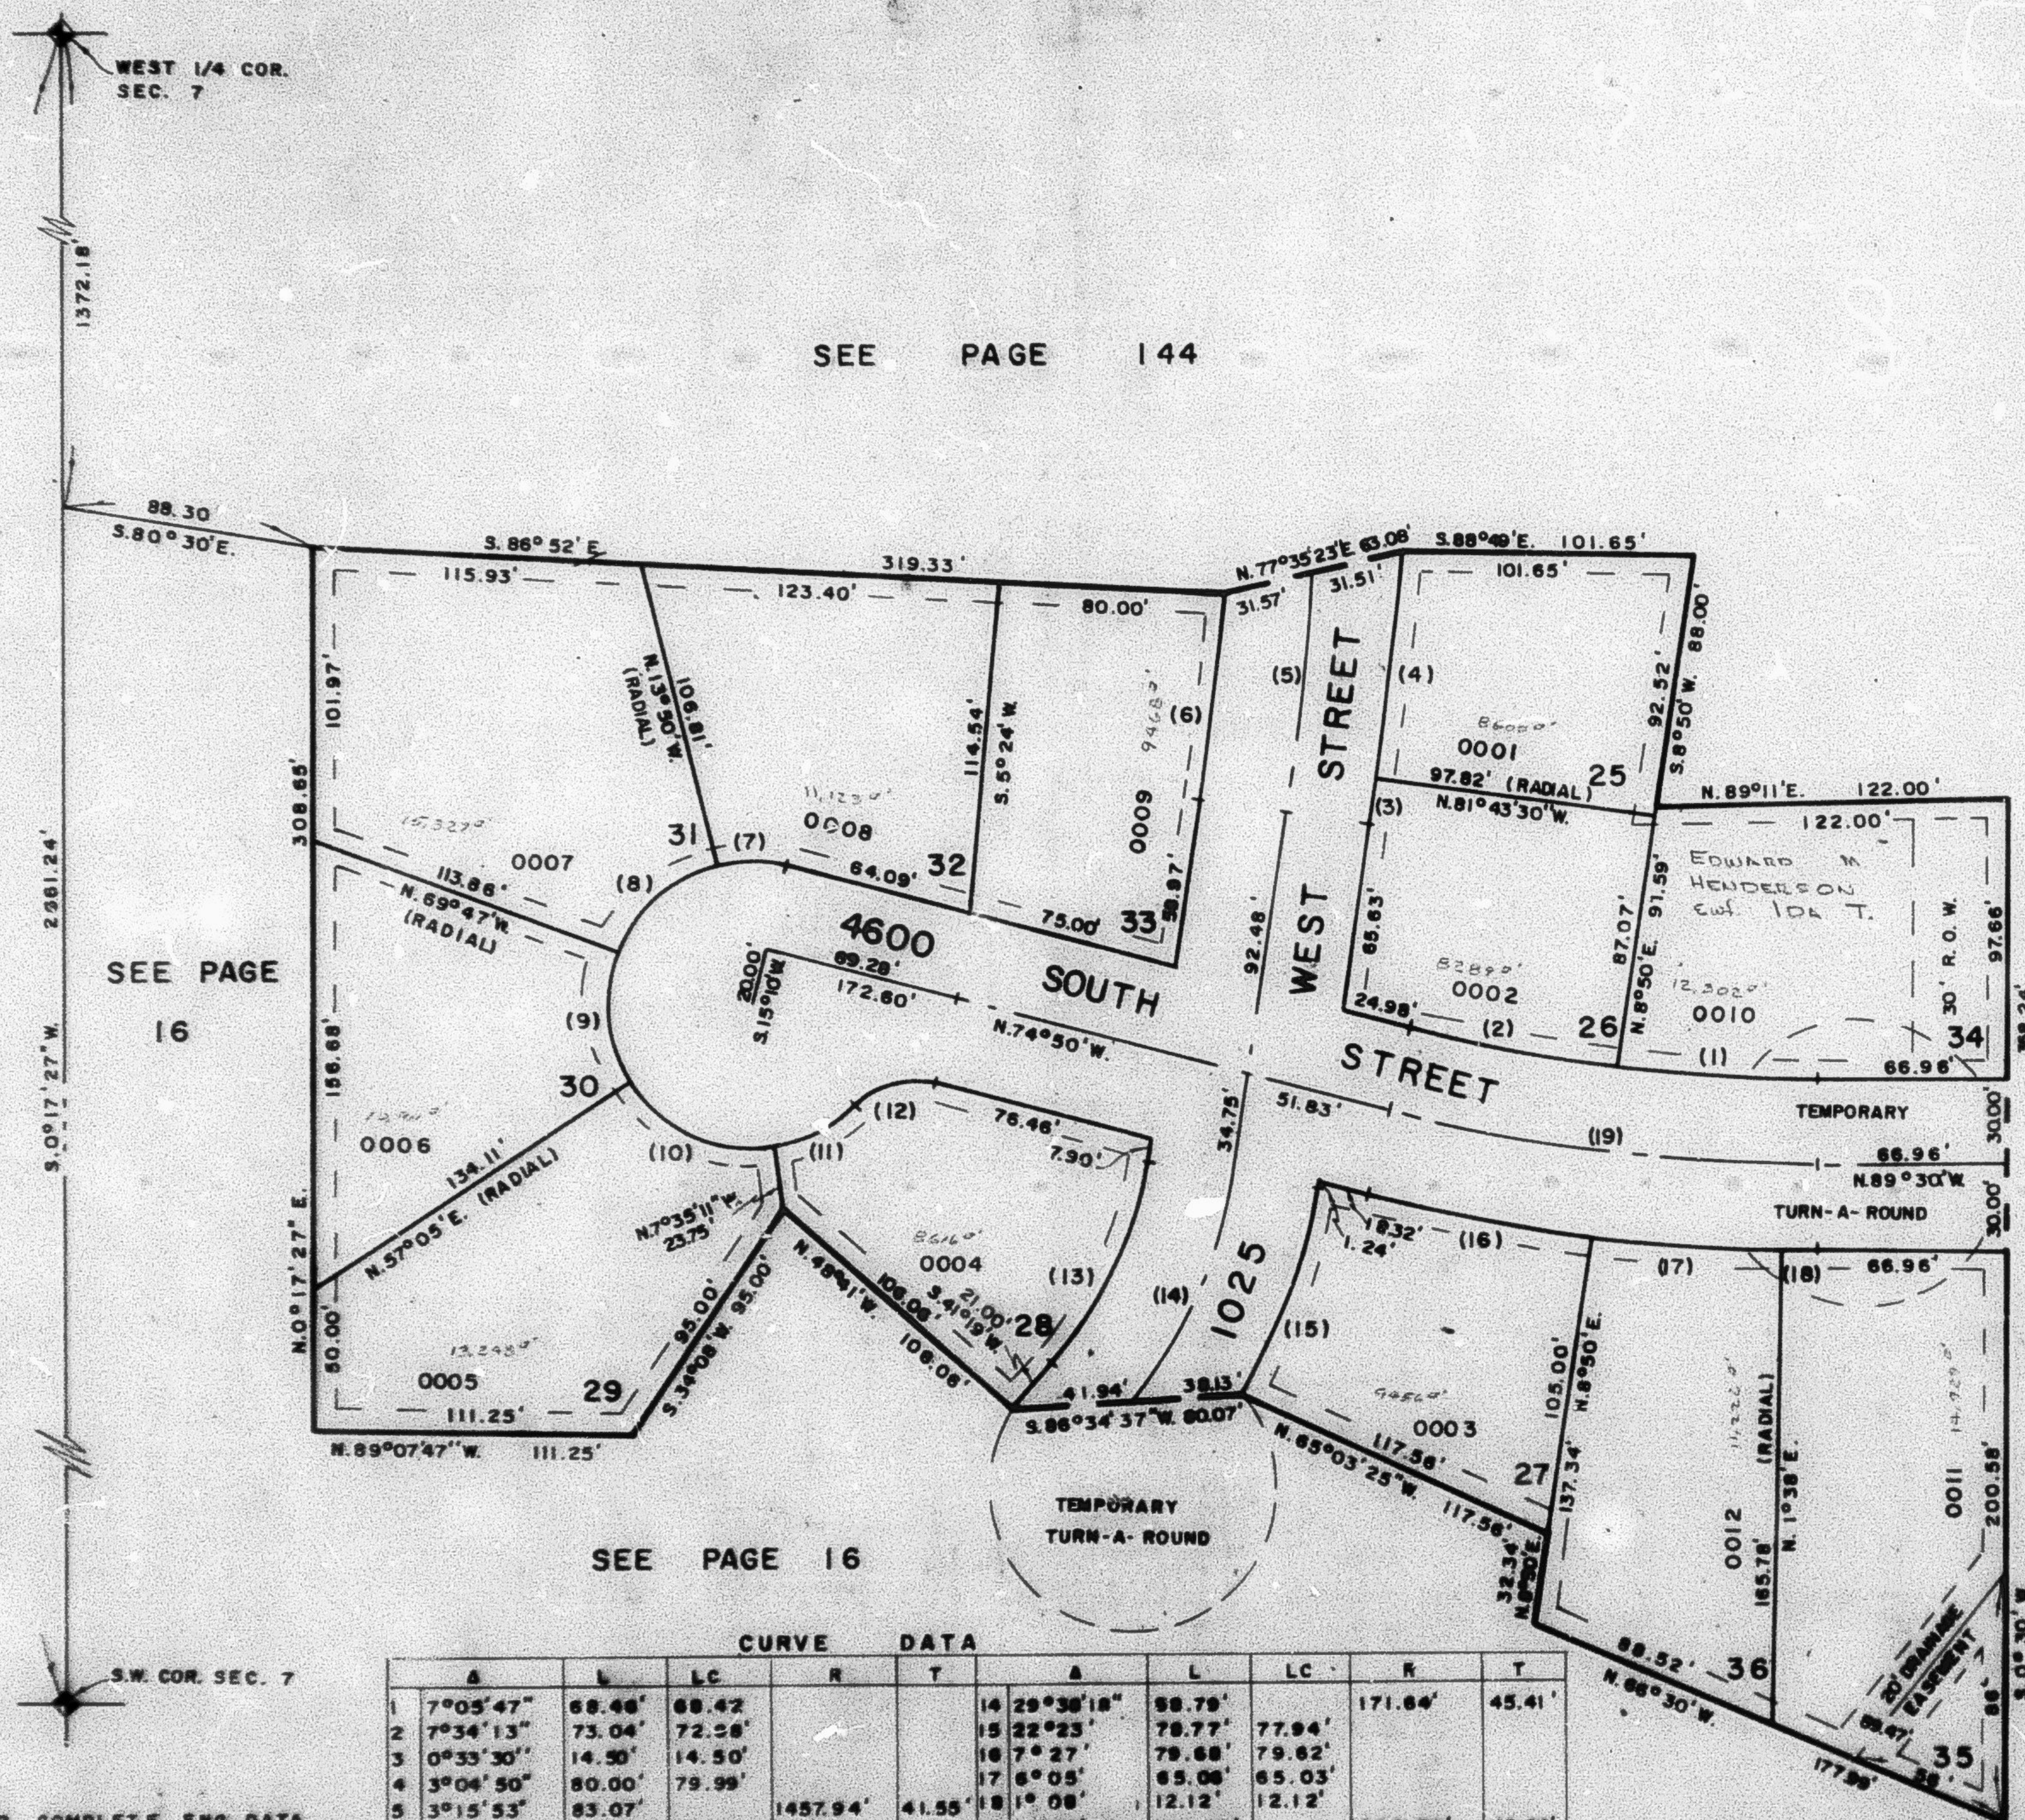

SEE PAGE 16

SEE PAGE 16

SEE PAGE 16

### CURVE DATA

|    | Δ         | L      | LC     | R        | T      | Δ  | L         | LC      | R       | T      |
|----|-----------|--------|--------|----------|--------|----|-----------|---------|---------|--------|
| 1  | 7°05'47"  | 68.48' | 68.42' |          |        | 14 | 29°38'18" | 88.79'  | 171.64' | 45.41' |
| 2  | 7°34'13"  | 73.04' | 72.26' |          |        | 15 | 22°23'    | 79.77'  | 77.94'  |        |
| 3  | 0°33'30"  | 14.50' | 14.50' |          |        | 16 | 7°27'     | 79.68'  | 79.62'  |        |
| 4  | 3°04'50"  | 80.00' | 79.99' |          |        | 17 | 6°05'     | 65.06'  | 65.03'  |        |
| 5  | 3°15'53"  | 83.07' |        | 1457.94' | 41.55' | 18 | 1°08'     | 12.12'  | 12.12'  |        |
| 6  | 2°52'25"  | 71.62' | 71.61' |          |        | 19 | 14°40'    | 149.18' | 582.78' | 75.00' |
| 7  | 29°00'    | 25.31' | 25.04' | 50'      |        |    |           |         |         |        |
| 8  | 35°57'    | 48.83' | 48.91' | 50'      |        |    |           |         |         |        |
| 9  | 53°08'    | 46.37' | 44.72' | 50'      |        |    |           |         |         |        |
| 10 | 64°40'11" | 56.43' | 53.49' | 50'      |        |    |           |         |         |        |
| 11 | 37°14'43" | 32.50' | 31.93' | 50'      |        |    |           |         |         |        |
| 12 | 80°       | 31.42' | 30.00' | 30'      |        |    |           |         |         |        |
| 13 | 32°29'    | 80.30' | 79.23' |          |        |    |           |         |         |        |

FOR COMPLETE ENG. DATA  
SEE ORIG. DED. PLAT IN  
BOOK 19 PAGE 11

7' UTILITY & DRAINAGE EASEMENTS  
EACH SIDE OF PROPERTY LINE AS  
INDICATED BY DASHED LINES

W.F.J. 9-75