

PART OF S. W. 1/4 OF SEC. 7, T. 5 N., R. 1 W., S. L. B. & M.

BARTON - THOMPSON SUBDIVISION NO. 2

148


TAXING UNIT: 26

IN RIVERDALE CITY

PREFIX: 06-148

SCALE 1"=50'

SEE PAGE 144

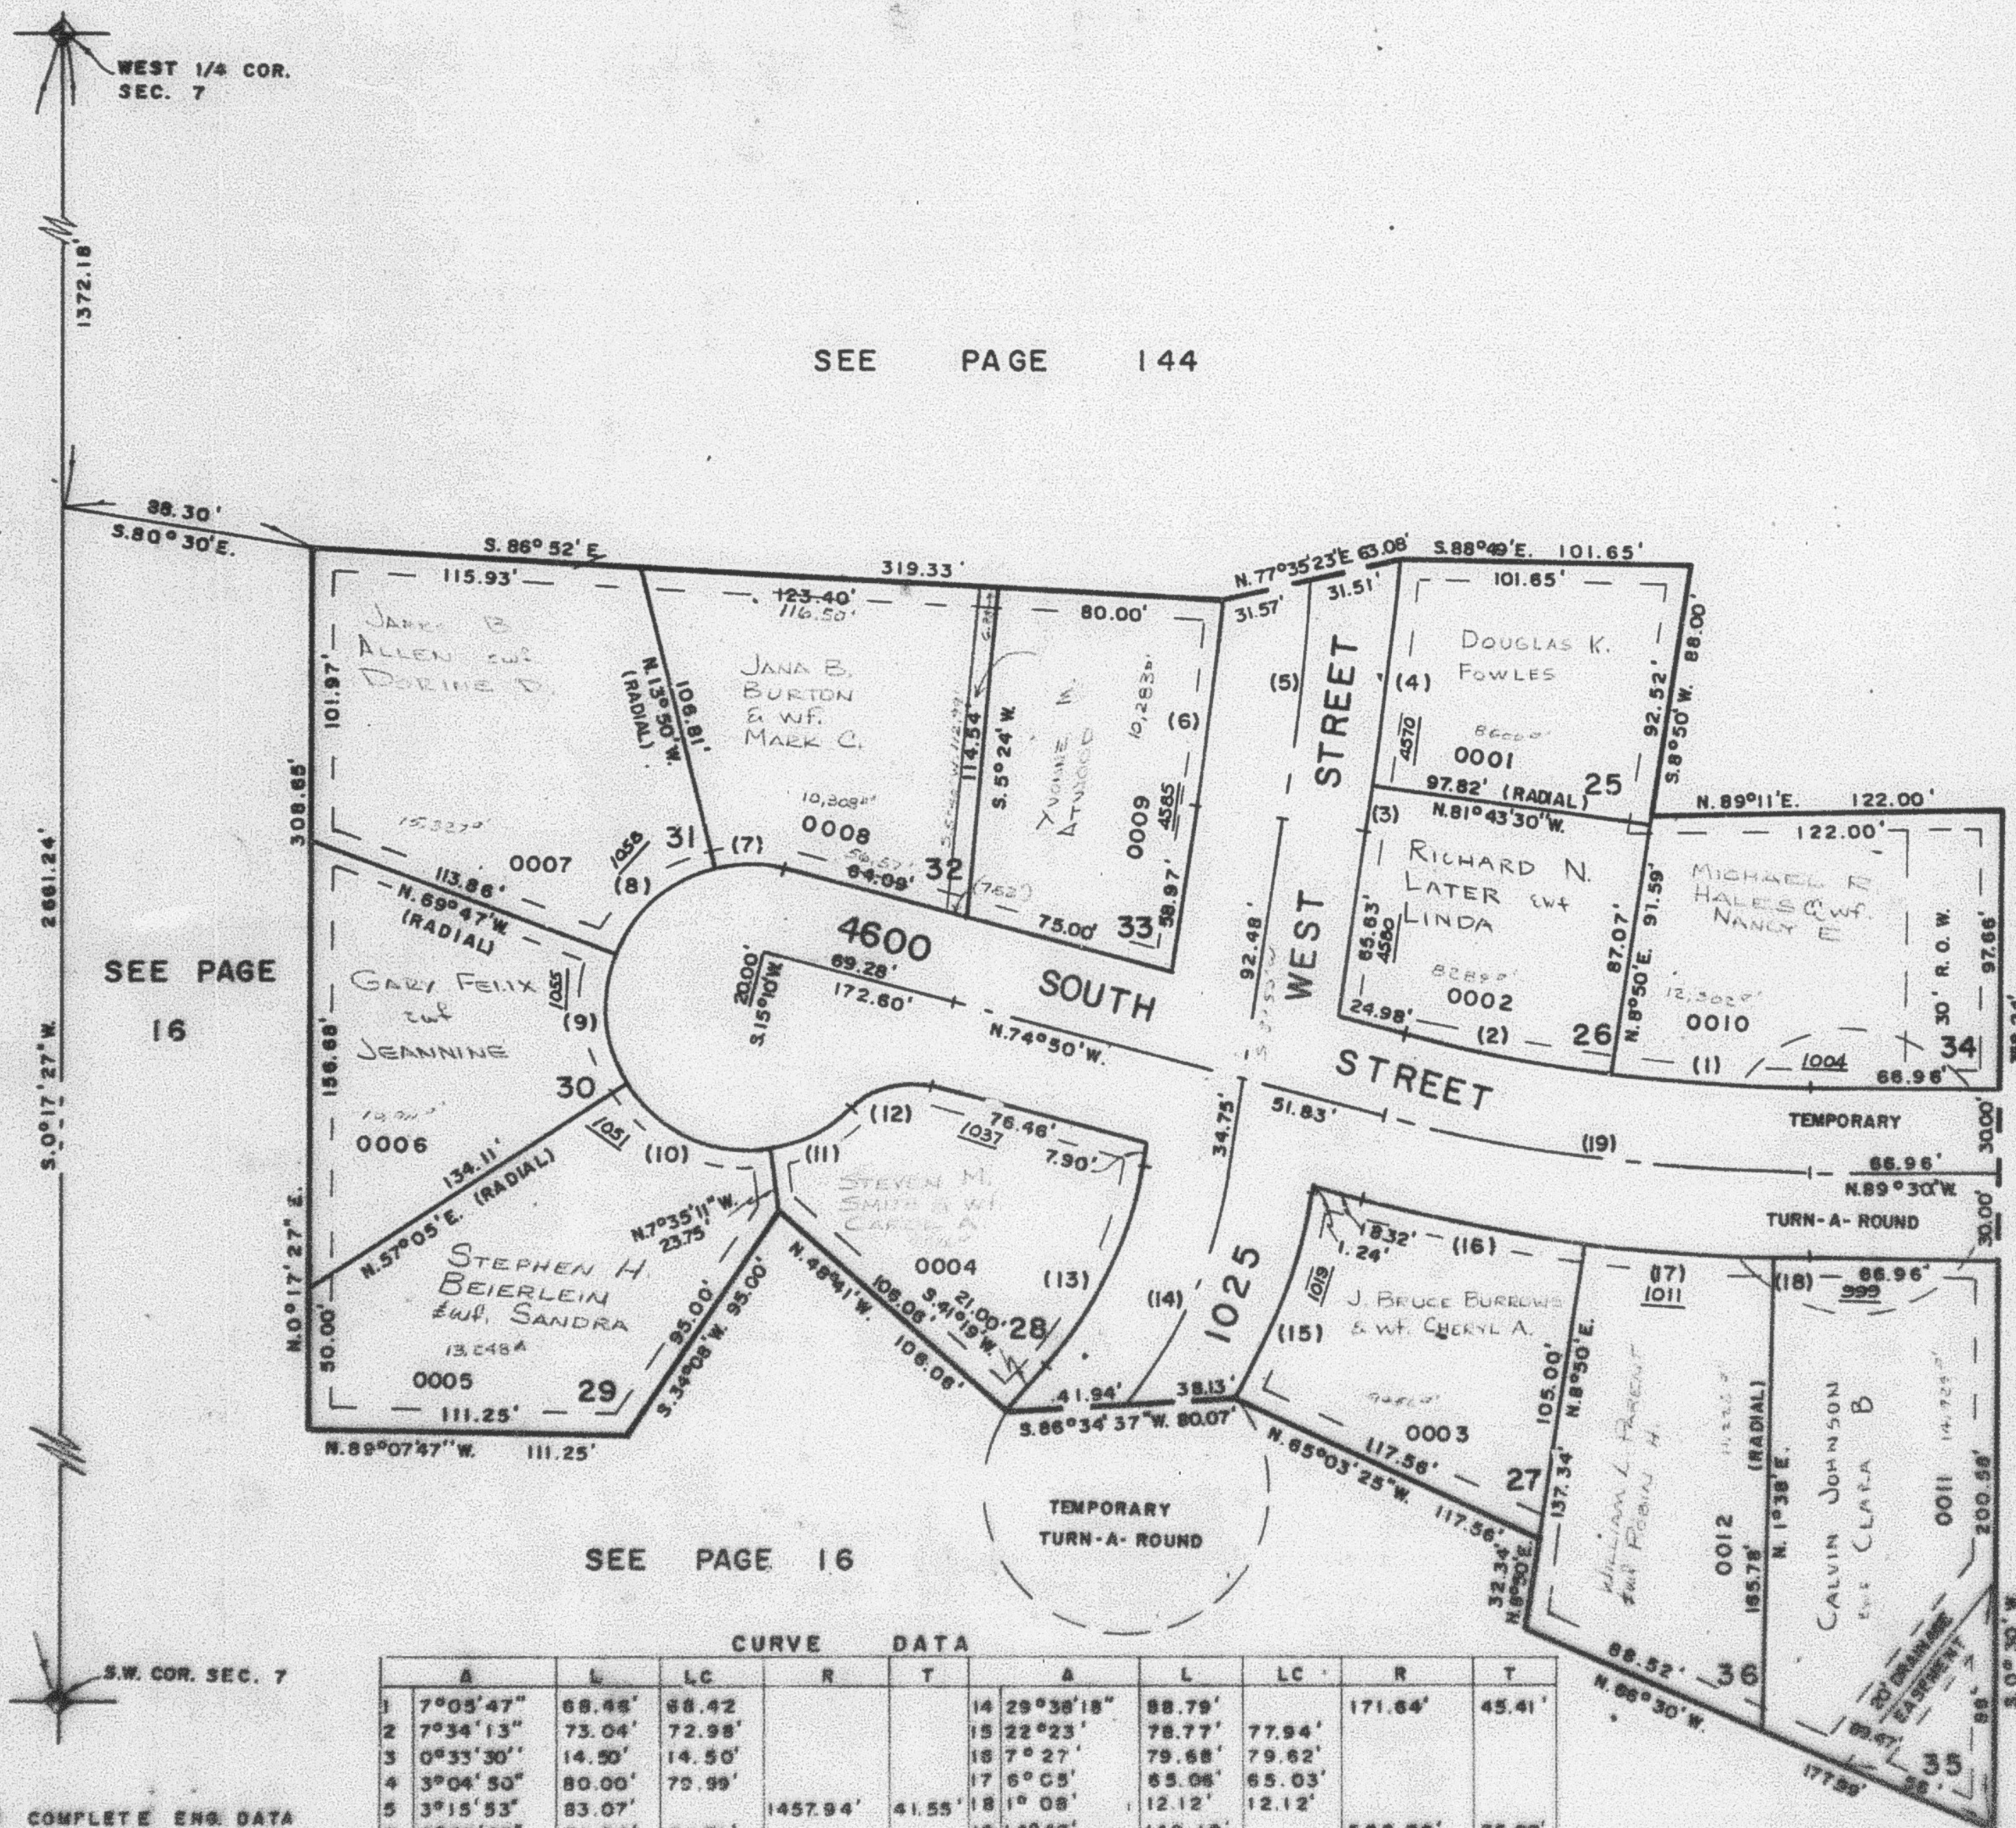

SEE PAGE 16

CURVE DATA

	A	L	LC	R	T	A	L	LC	R	T
1	7°05'47"	68.45'	68.42'			14	29°38'18"	88.79'	171.64'	45.41'
2	7°34'13"	73.04'	72.98'			15	22°23'	78.77'	77.94'	
3	0°33'30"	14.50'	14.50'			16	7°27'	79.68'	79.62'	
4	3°04'50"	80.00'	79.99'			17	6°08'	65.08'	65.03'	
5	3°15'53"	83.07'				18	1°08'	12.12'	12.12'	
6	2°52'25"	71.62'	71.61'	1457.94'	41.55'	19	14°40'	149.18'	582.78'	75.00'
7	29°00'	25.31'	25.04'	50'						
8	55°57'	48.83'	48.81'	50'						
9	53°08'	46.37'	44.72'	50'						
10	84°40'11"	56.43'	53.49'	50'						
11	37°14'49"	32.50'	31.93'	50'						
12	80°	31.42'	30.00'	30'						
13	32°29'	80.30'	79.23'							

FOR COMPLETE ENG. DATA
SEE ORIG. DED. PLAT IN
BOOK 19 PAGE 11

7' UTILITY & DRAINAGE EASEMENTS
EACH SIDE OF PROPERTY LINE AS
INDICATED BY DASHED LINES

W.F.J. 9-75