

PART OF S.W. 1/4 OF SEC. 7, T.5 N., R.1 W., S.L.B. & M.
BARTON - THOMPSON SUBDIVISION NO. 2

148


TAXING UNIT: 26

IN RIVERDALE CITY

PREFIX: 06-148

SCALE 1"=50'

SEE PAGE 144

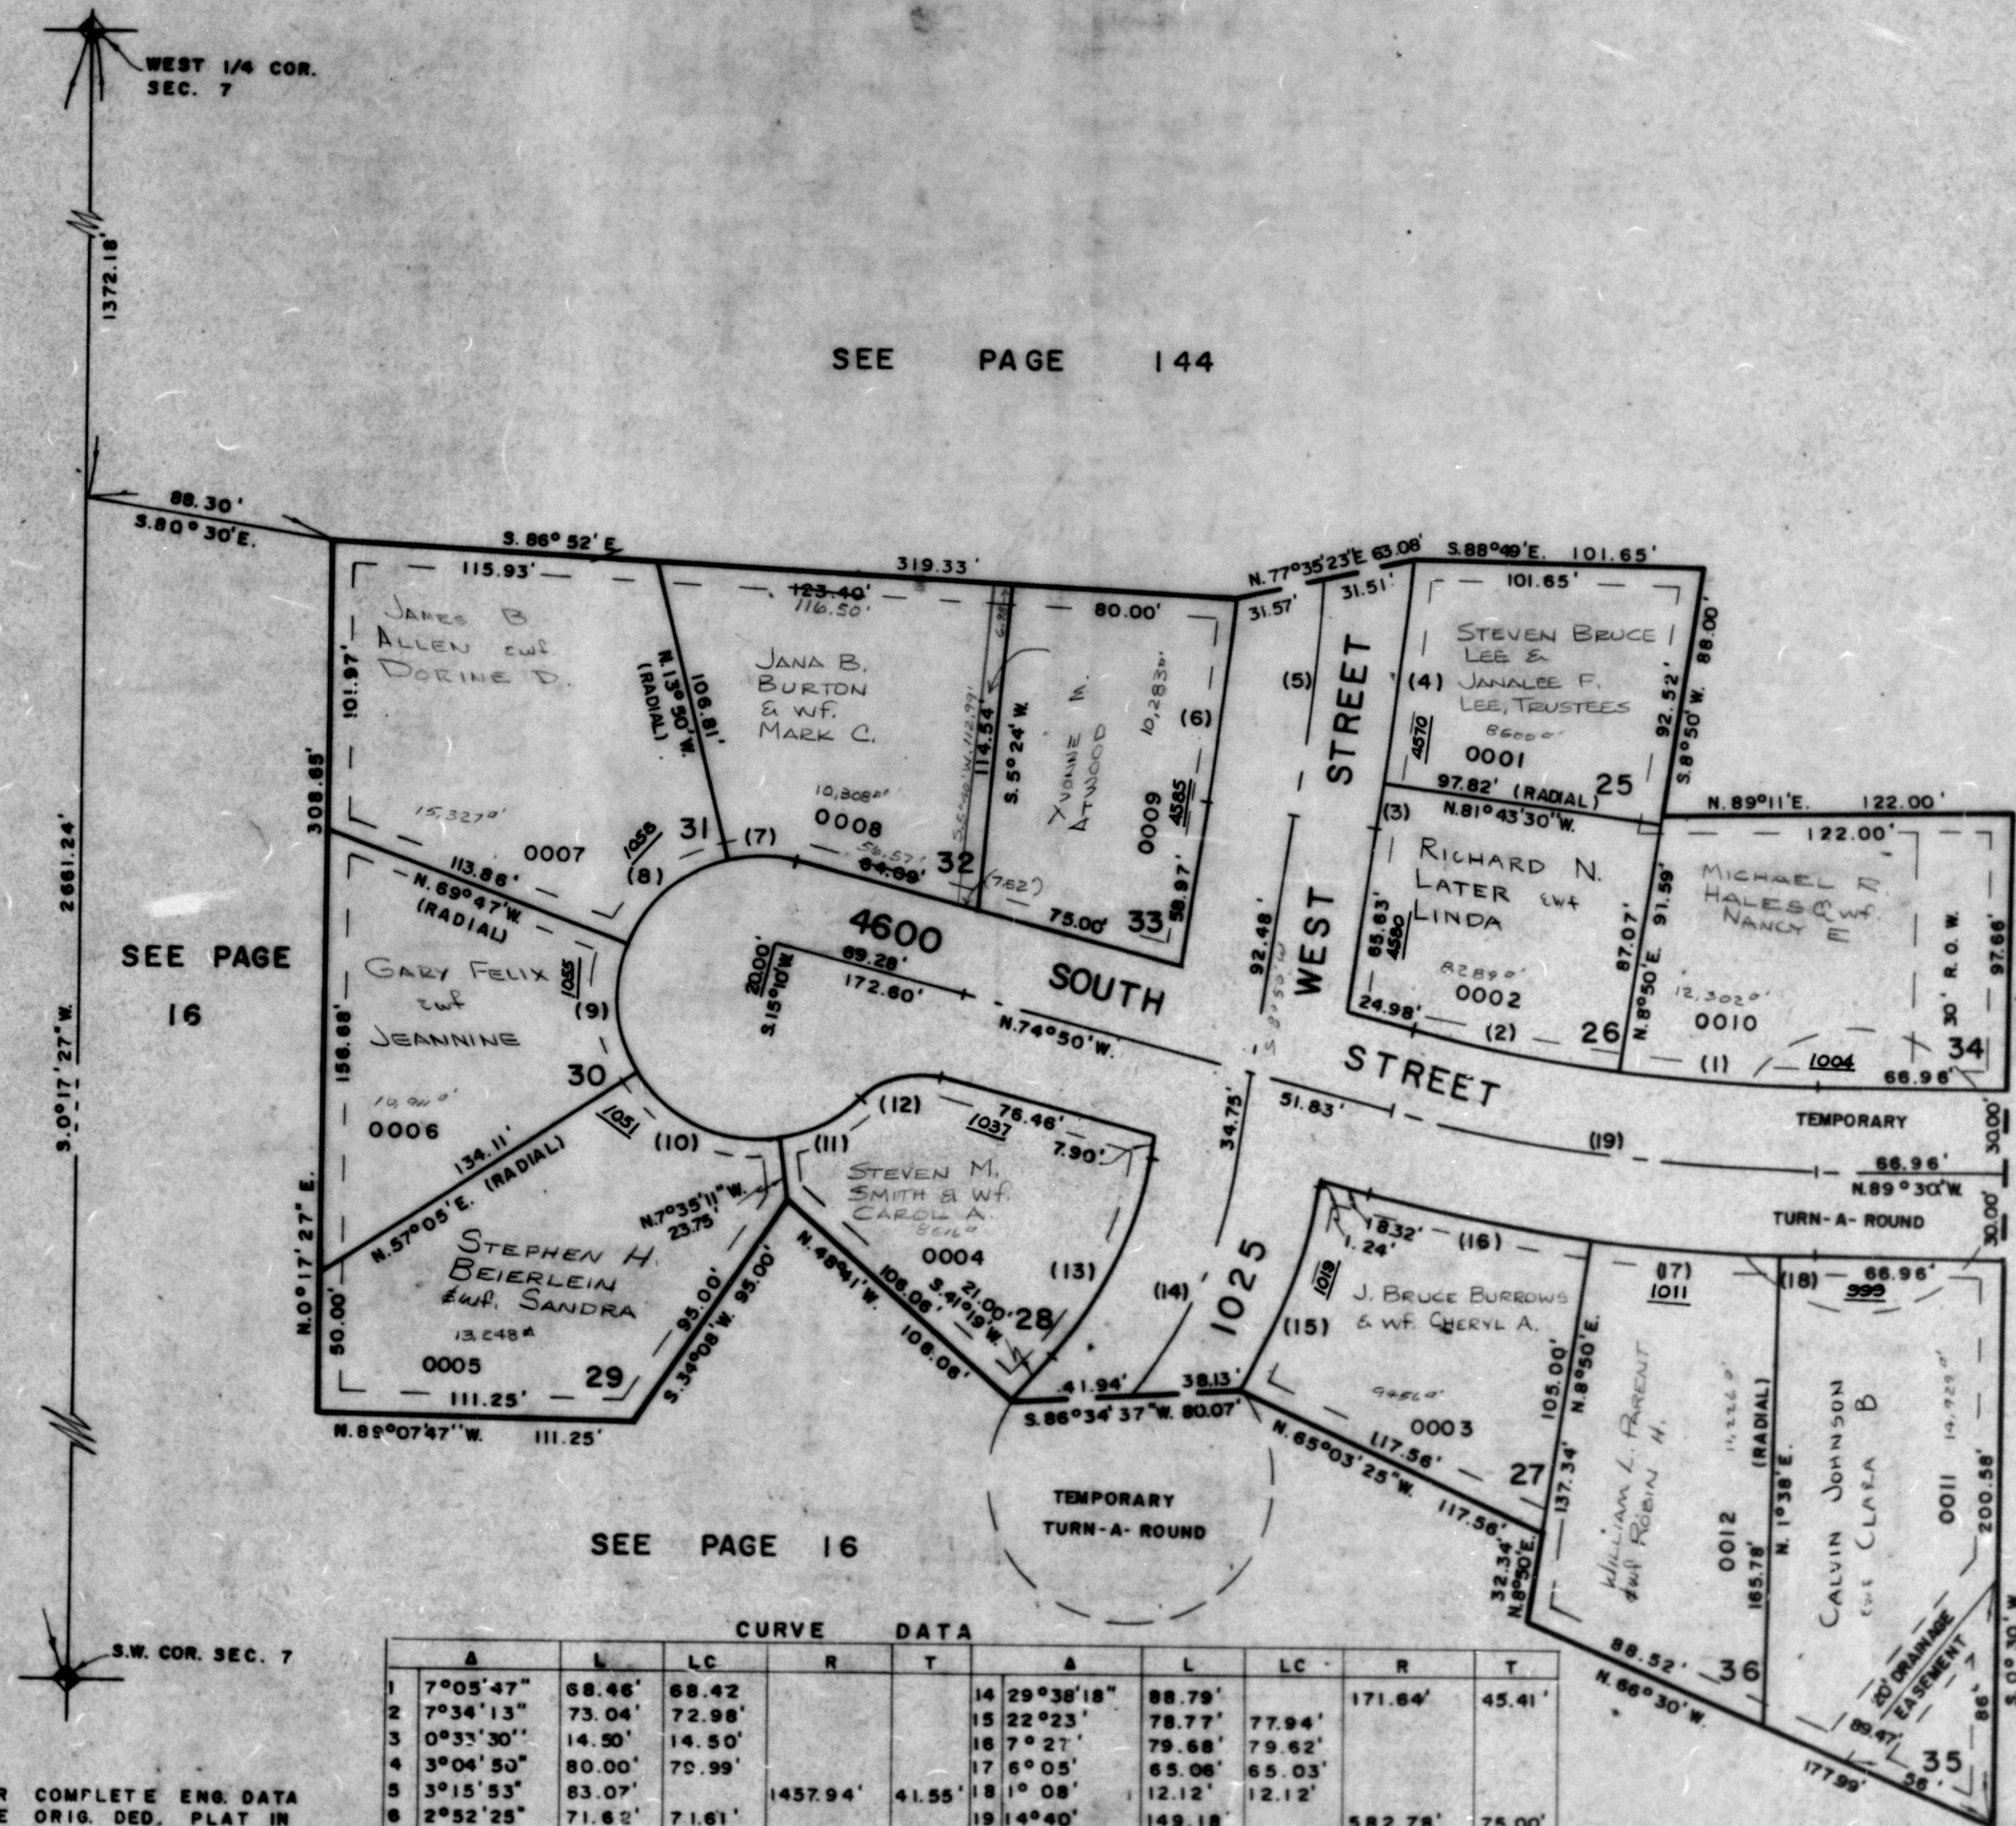

SEE PAGE 16

CURVE DATA

A	L	LC	R	T	A	L	LC	R	T
1 7°05'47"	68.46'	68.42'			14 29°38'18"	88.79'			
2 7°34'13"	73.04'	72.98'			15 22°23'	78.77'	77.94'	171.64'	45.41'
3 0°33'30"	14.50'	14.50'			16 7°27'	79.68'	79.62'		
4 3°04'50"	80.00'	79.99'			17 6°05'	65.06'	65.03'		
5 3°15'53"	83.07'		1457.94'	41.55'	18 1°08'	12.12'	12.12'		
6 2°52'25"	71.62'	71.61'			19 14°40'	149.18'	582.78'	75.00'	
7 29°00'	25.31'	25.04'	50'						
8 55°57'	48.83'	48.91'	50'						
9 53°08'	46.37'	44.72'	50'						
10 64°40'11"	56.43'	53.49'	50'						
11 37°14'49"	32.50'	31.93'	50'						
12 60°	31.42'	30.00'	30'						
13 32°29'	80.30'	79.23'							

FOR COMPLETE ENG. DATA
 SEE ORIG. DED. PLAT IN
 BOOK 19 PAGE 11

6

7' UTILITY & DRAINAGE EASEMENTS
 EACH SIDE OF PROPERTY LINE AS
 INDICATED BY DASHED LINES

W.F.J. 9-75