

# ENGLAND HILLS SUBDIVISION

IN OGDEN CITY

SCALE 1" = 50'

TAXING UNIT: 25

N. 1/4 COR.  
SEC. 10


1320.26'

SOUTH

EAST

1099.40'

SEE PAGE 95

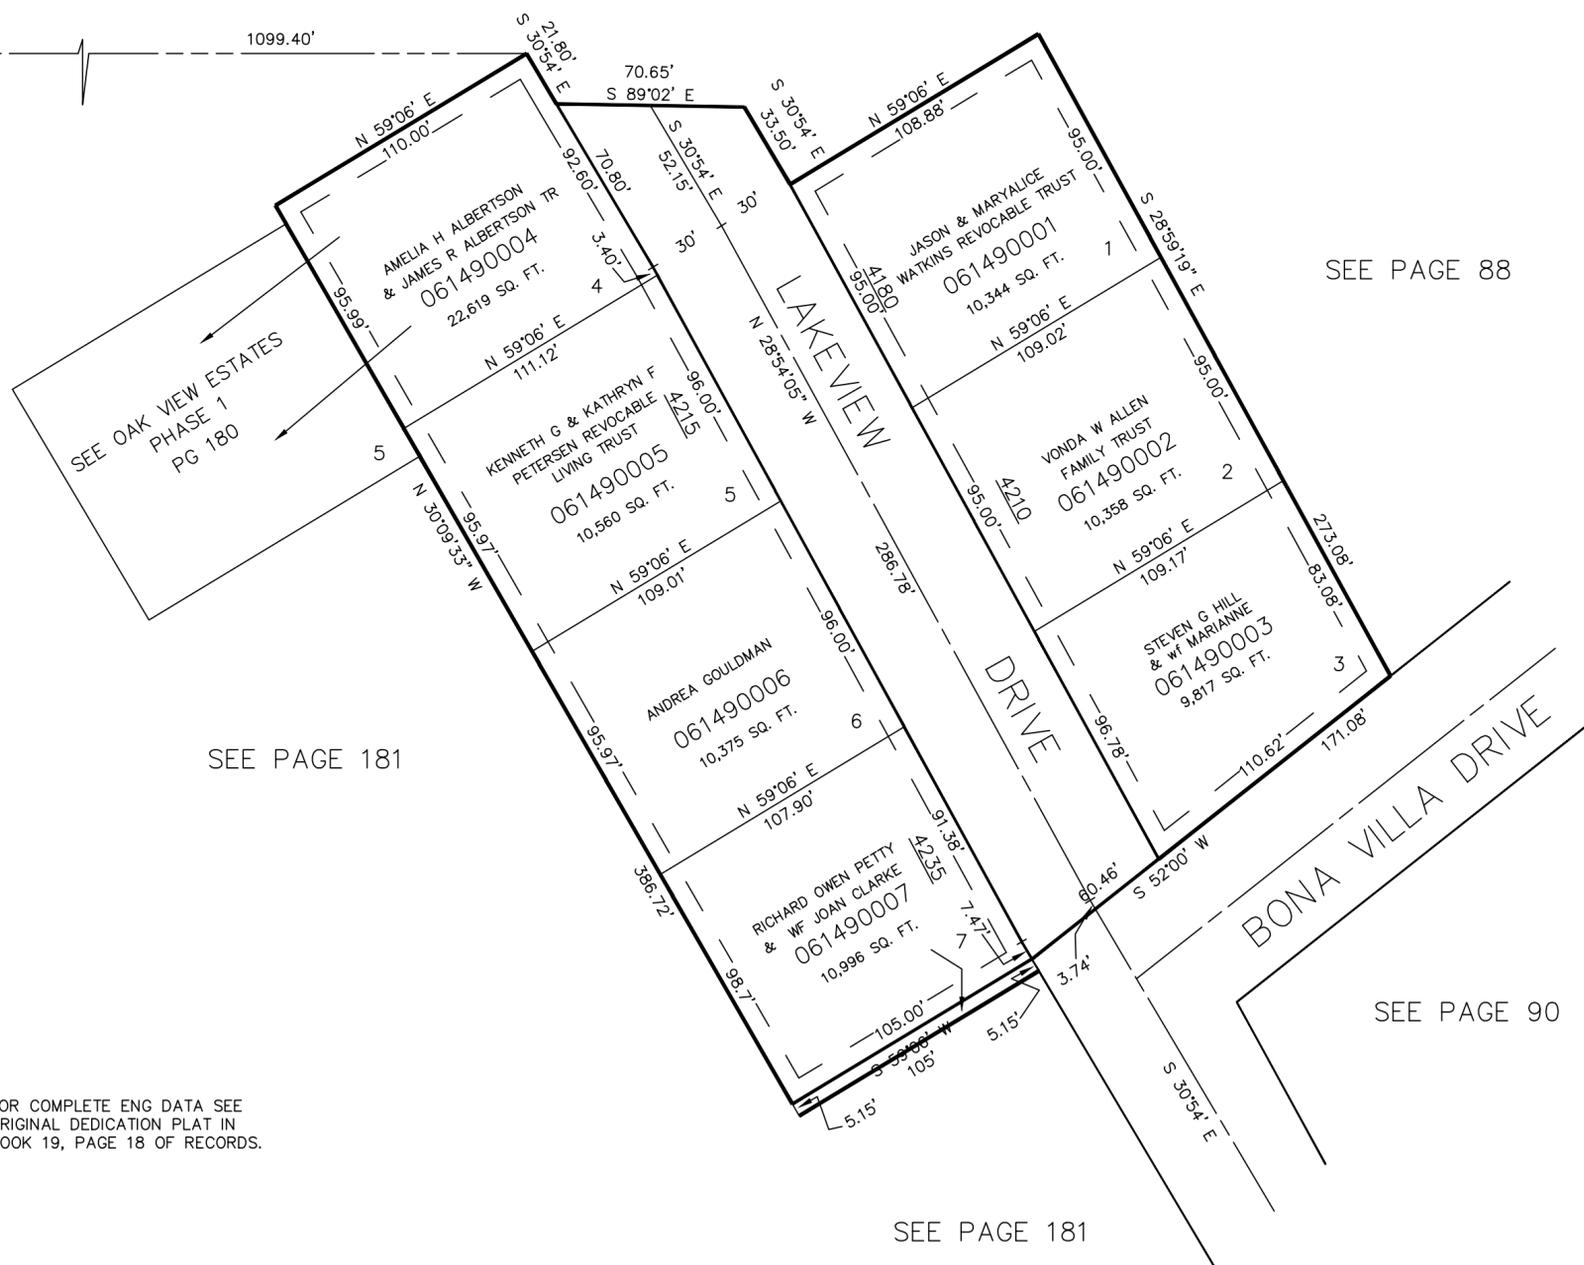

SEE PAGE 88

SEE OAK VIEW ESTATES  
PHASE 1  
PG 180

SEE PAGE 181

SEE PAGE 90

SEE PAGE 181

FOR COMPLETE ENG DATA SEE  
ORIGINAL DEDICATION PLAT IN  
BOOK 19, PAGE 18 OF RECORDS.

7' UTILITY & DRAINAGE EASEMENTS EACH  
SIDE OF PROPERTY LINES AS INDICATED  
BY DASHED LINES EXCEPT AS OTHERWISE  
SHOWN.