

FARR SUBDIVISION

TAXING UNIT: 26

IN RIVERDALE CITY

PREFIX: 06-152


SCALE 1" = 50'

SEE PAGE 4

SEE PAGE 2

SEE PAGE 4

SEE PAGE 2

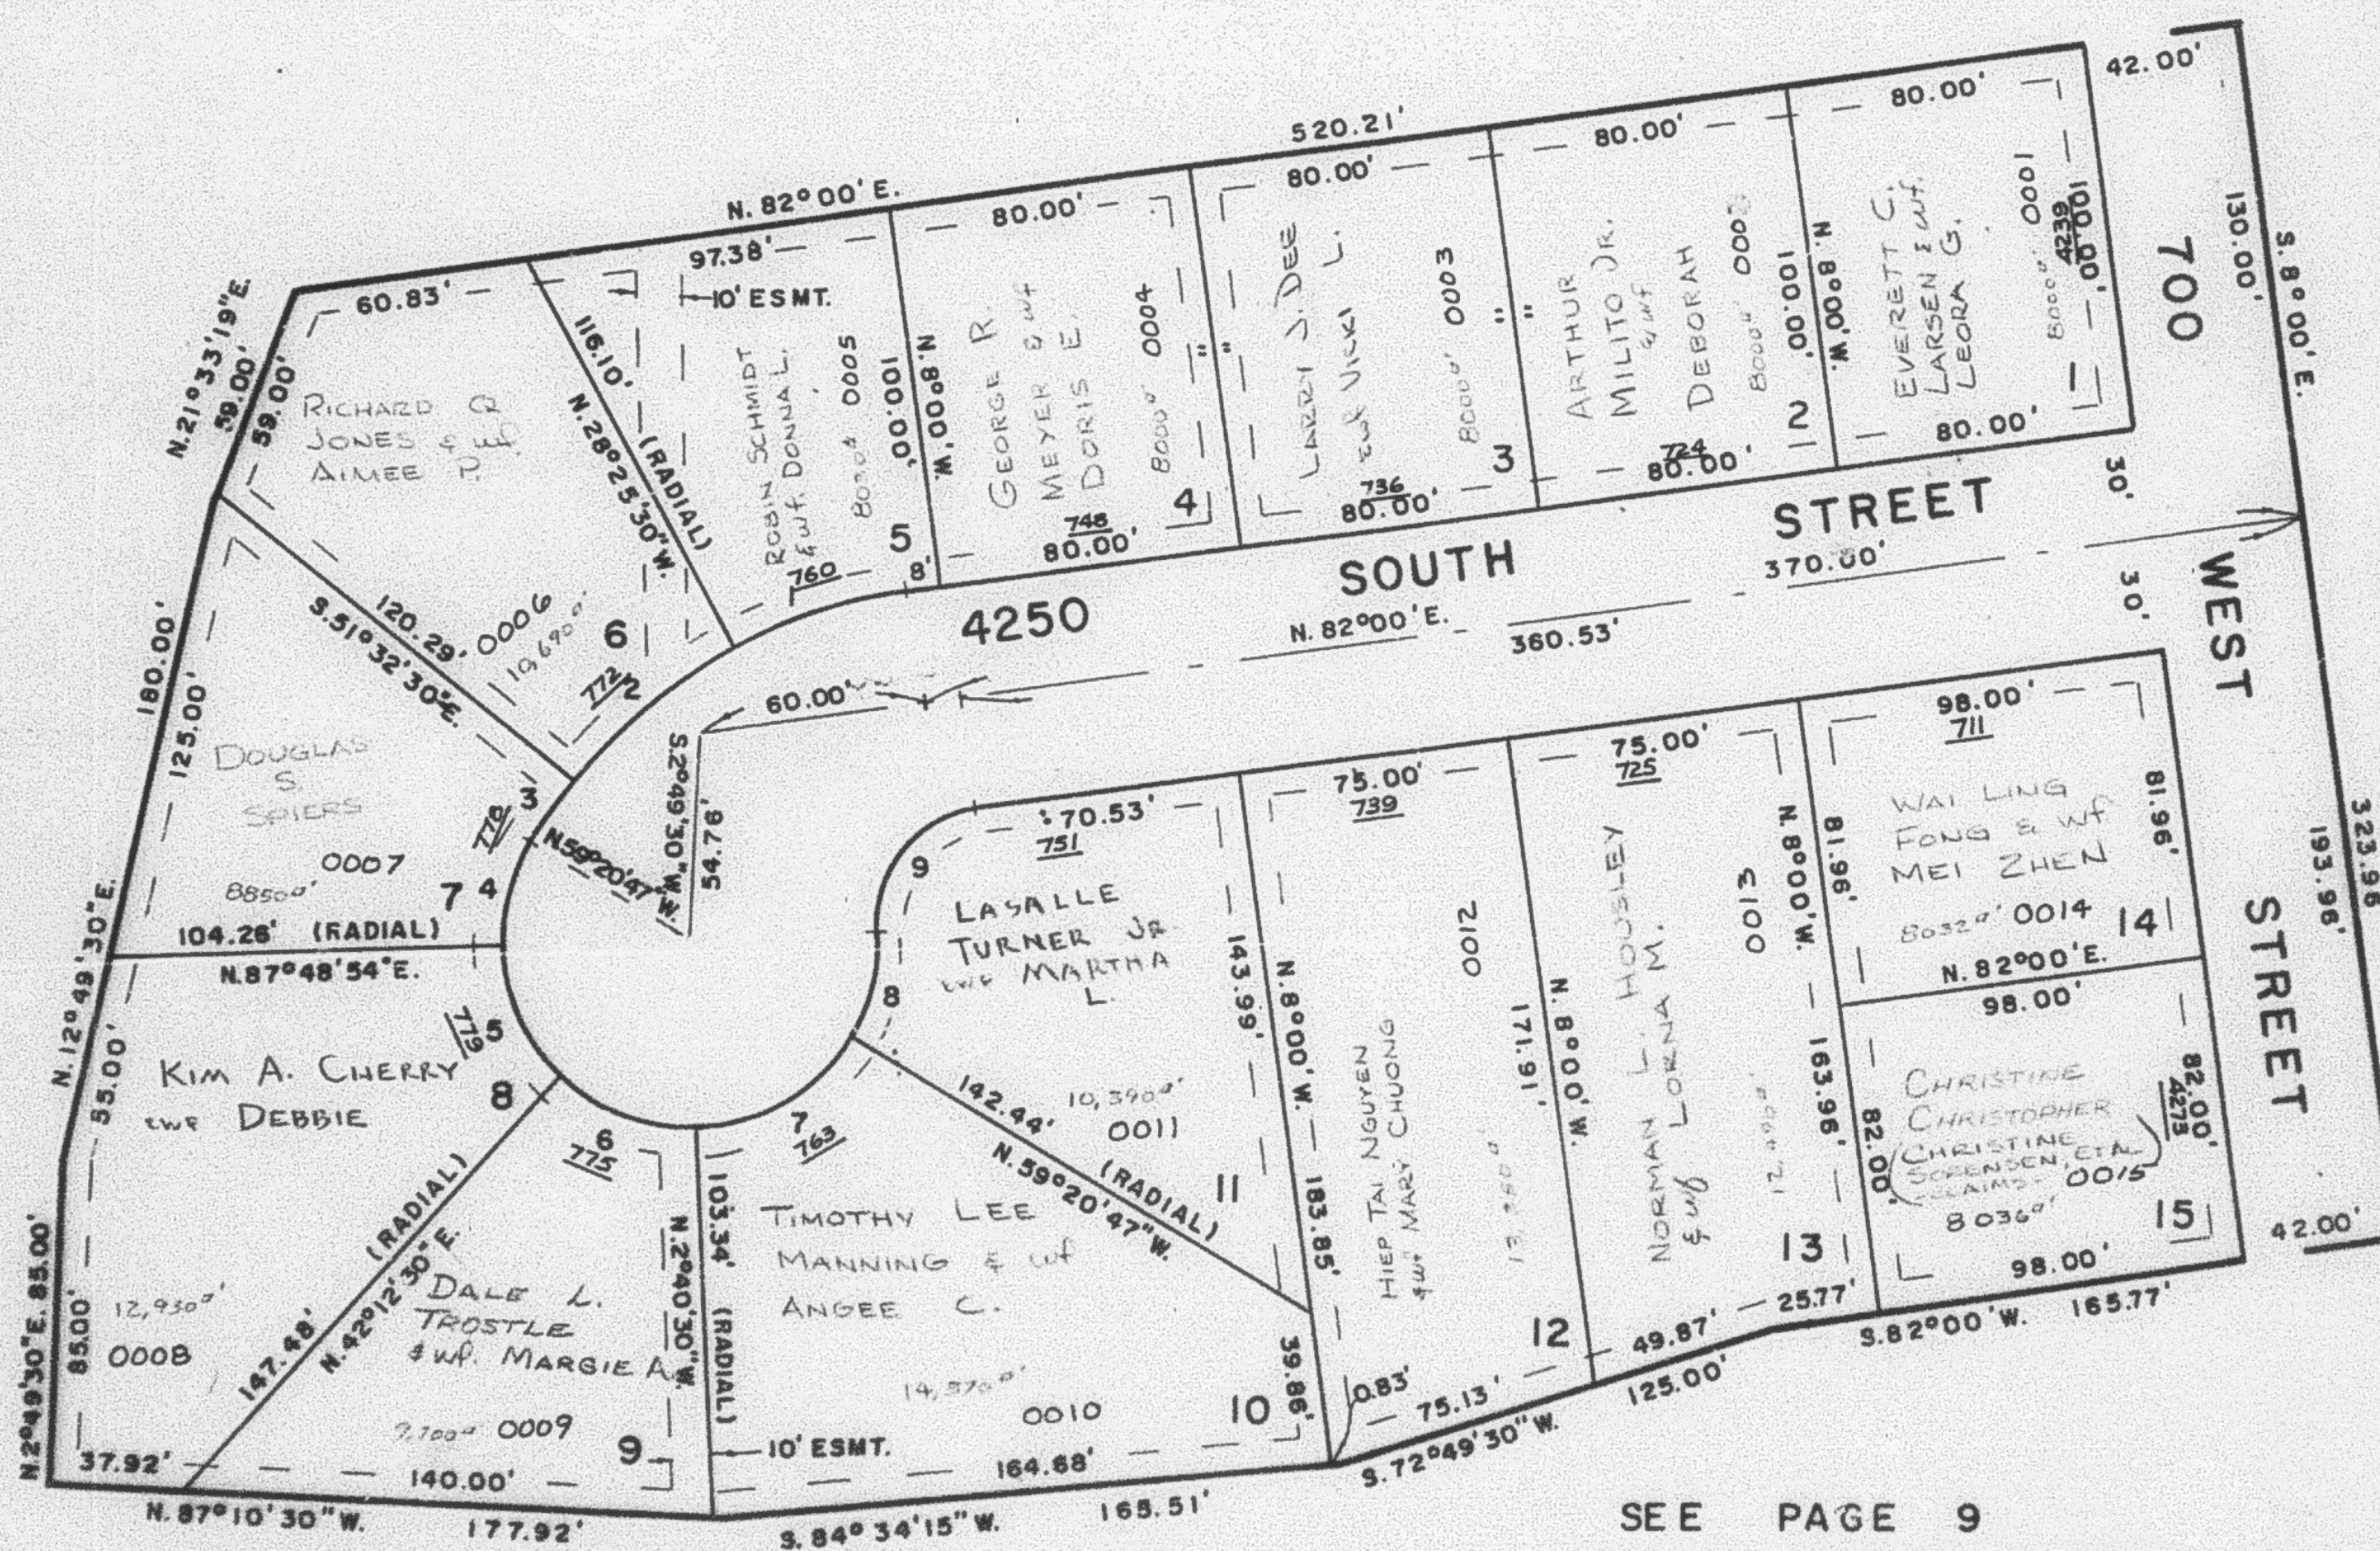

SEE PAGE 7

SEE PAGE 9

7' UTILITY & DRAINAGE EASEMENT
EACH SIDE PROPERTY LINE AS
INDICATED BY DASHED LINES

FOR COMPLETE ENG. DATA
SEE ORIG. DED. PLAT
IN BOOK 19, PAGE 59

CURVE DATA

	1	2	3	4	5	6	7	8	9
A	20°25'30"	23°07'	7°48'17"	32°50'13"	45°36'24"	44°53'	56°40'17"	27°06'32"	65°32'41"
L	49.31'	58.48'	19.07'	28.66'	39.80'	39.17'	49.46'	23.66'	44.79'
LC	49.64'	58.10'	19.08'	28.27'	38.78'	38.17'	47.46'	23.44'	40.75'
R	140'	140'	140'	50'	50'	50'	50'	50'	30'