

PART OF S.W. 1/4 OF SECTION 9, T.5N., R.1W., S.L.B.&M.
BURNETT SUBDIVISION NO. 3
 IN SOUTH OGDEN CITY


153

TAXING UNIT: 27

SCALE 1" = 50'

PREFIX: 06-153

EXCEPT WHERE OTHERWISE SHOWN,
 ALL LOTS ARE OWNED BY:
 OMER DAVID BURNETT, ET. AL

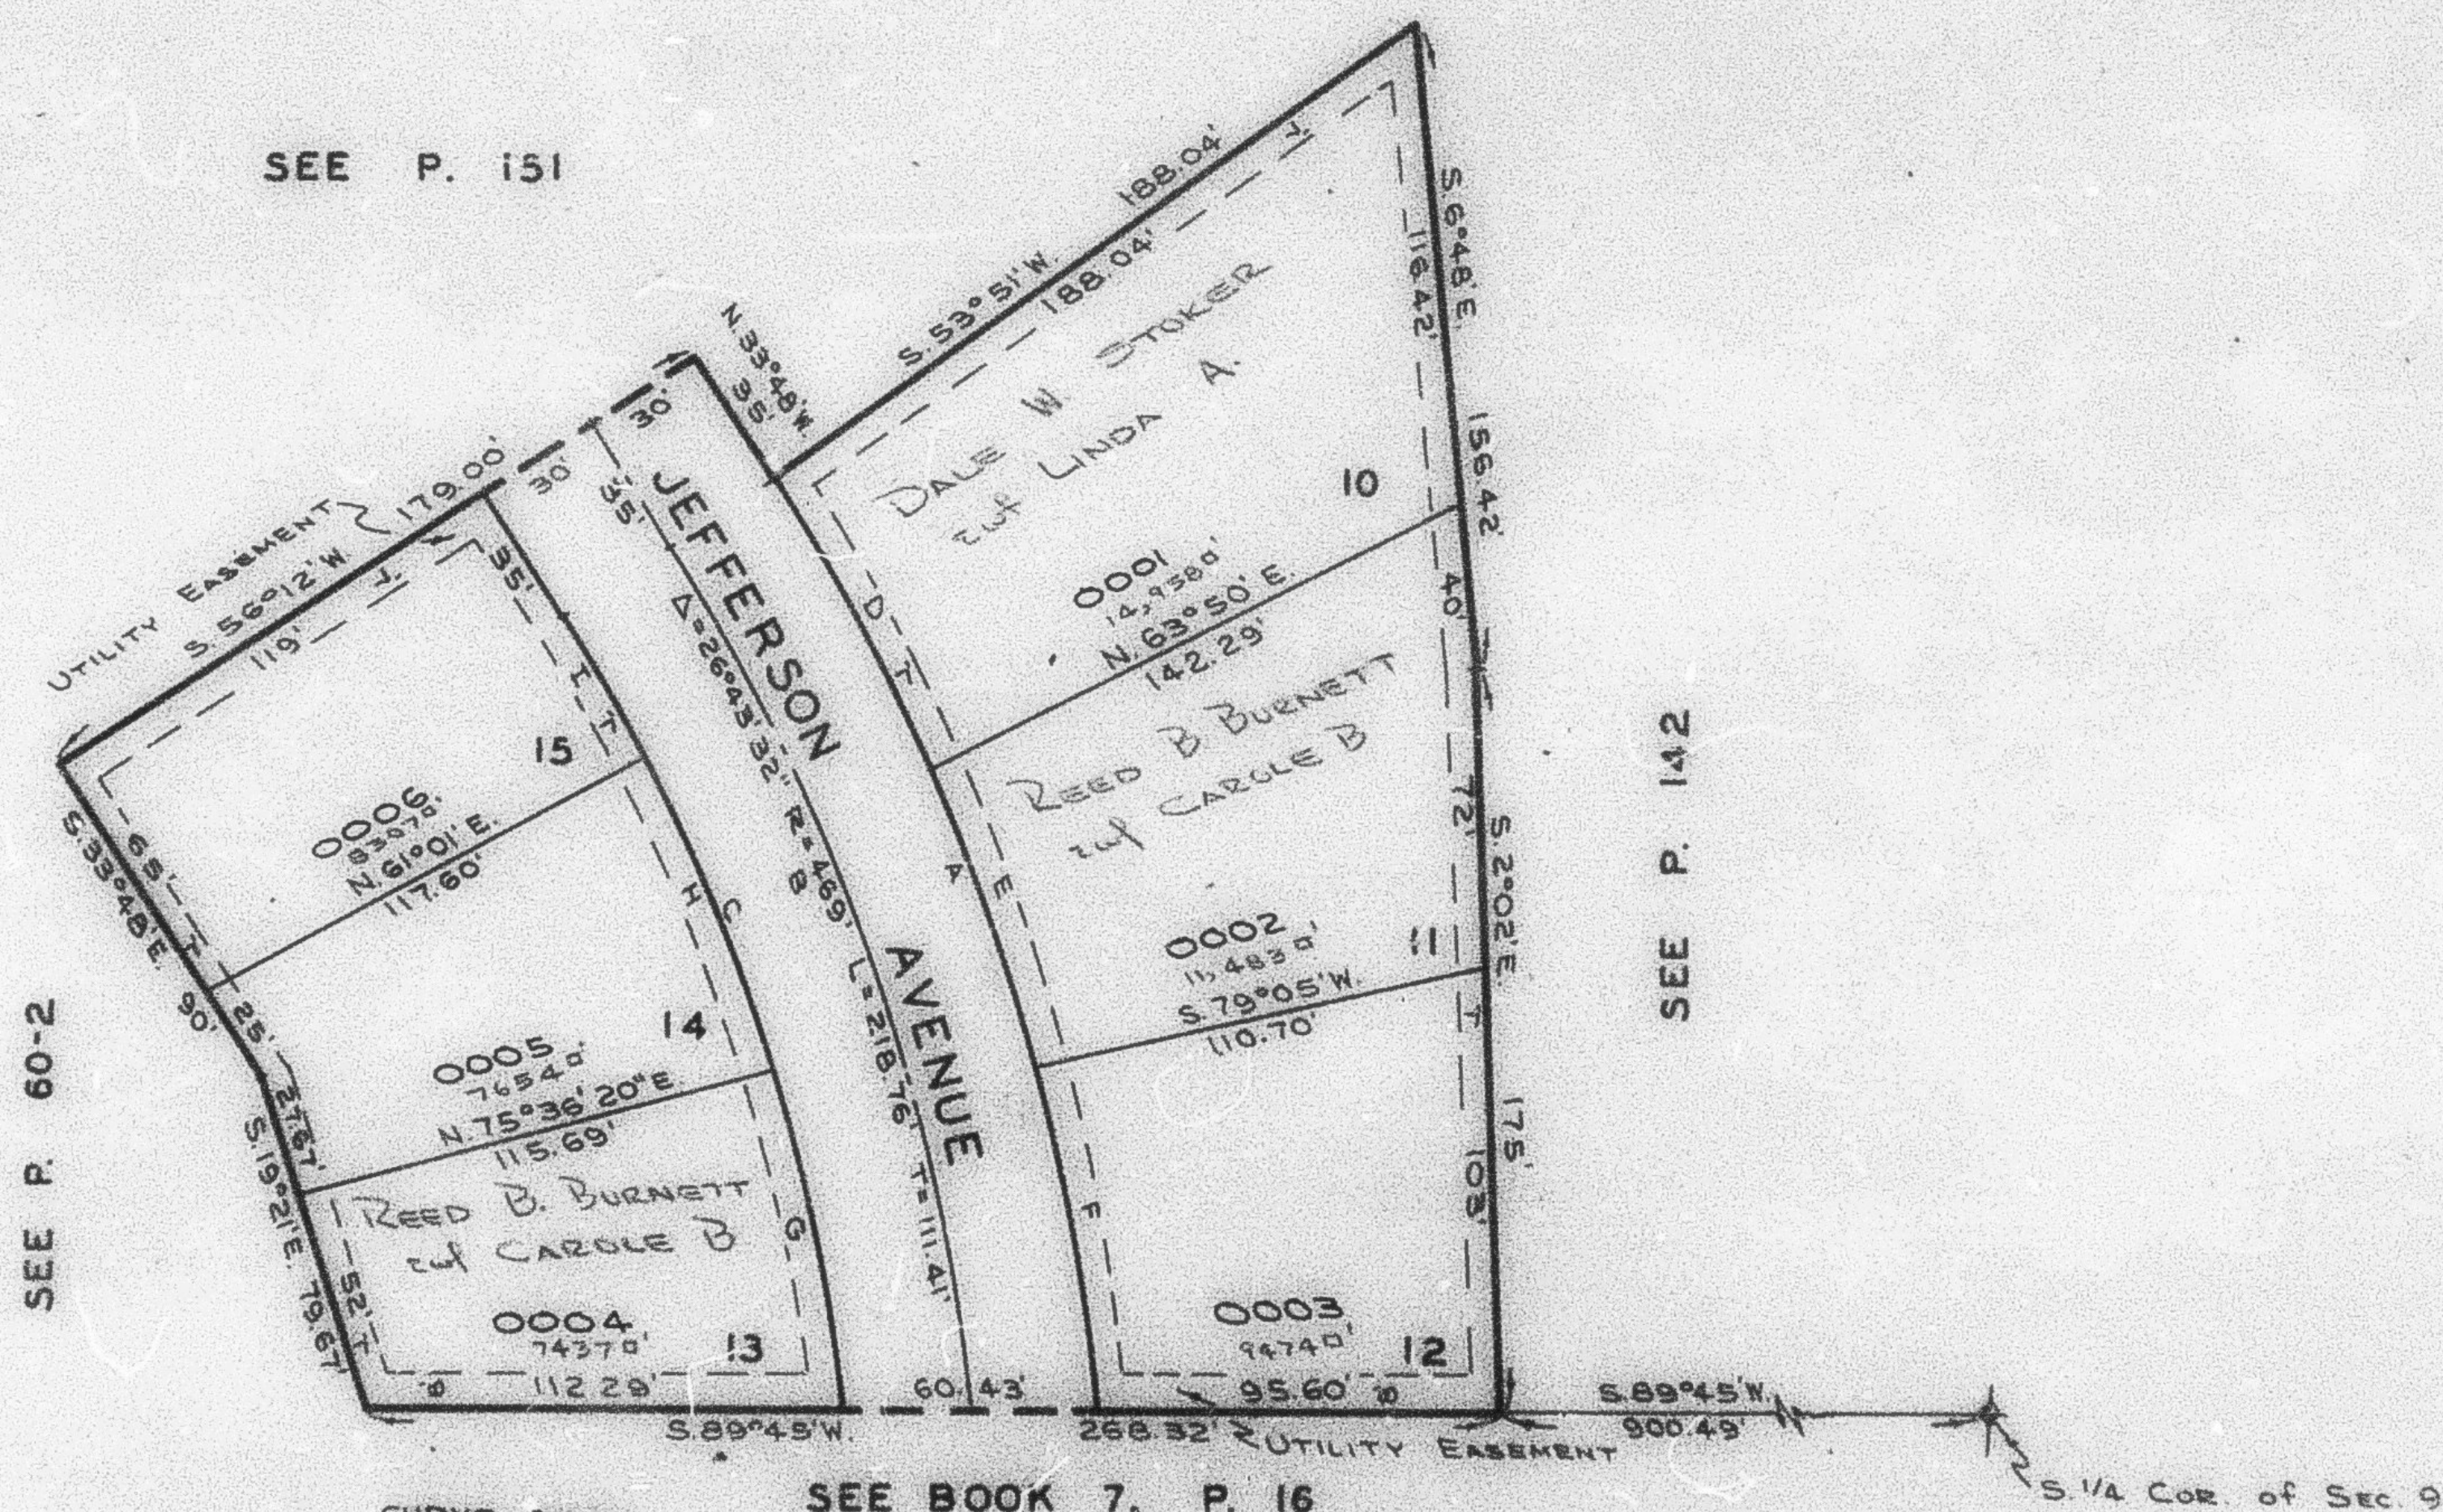

CURVE DATA

A	B	C	D	E	F	G	H	I
Δ 27° 08' 16"	26° 43' 32'	26° 15' 25"	8° 53' 26"	8° 34' 56"	9° 39' 53"	10° 21' 40"	10° 41' 02"	5° 12' 41"
R 499'	469'	439'	499'	499'	499'	439'	439'	439'
D 11.4821°	12.2166°	13.0514°	11.4821°	11.4821°	11.4821°	13.0514°	13.0514°	13.0514°
T 120.43'	111.41'	102.39'	38.79'	37.44'	42.18'	39.80'	41.05'	19.98'
L 236.34'	218.76'	201.18'	77.43'	74.74'	84.17'	79.39'	81.86'	39.93'
LC 234.14'	216.78'	199.42'	77.35'	74.67'	84.07'	79.28'	81.74'	39.92'
N 20° 13' 52" W.	N 20° 26' 14" W.	N 20° 40' 17" W.	S 29° 21' 17" W. (T)	S 20° 37' 06" E.	S 11° 29' 41" E.	N 12° 43' 27" W.	N 23° 14' 48" W.	N 31° 11' 39" W.

NOTE: SEE ORIGINAL PLAT IN BOOK 13, P. 81
 FOR COMPLETE ENGINEERING DATA.