

PART OF S.W. 1/4 OF SECTION 9, T.5N., R.1W., S.L.B.&M.  
**BURNETT SUBDIVISION NO. 3**  
 IN SOUTH OGDEN CITY


153

TAXING UNIT: 27

SCALE 1" = 50'

PREFIX: 06-153

EXCEPT WHERE OTHERWISE SHOWN,  
 ALL LOTS ARE OWNED BY:  
 OMER DAVID BURNETT, ET AL

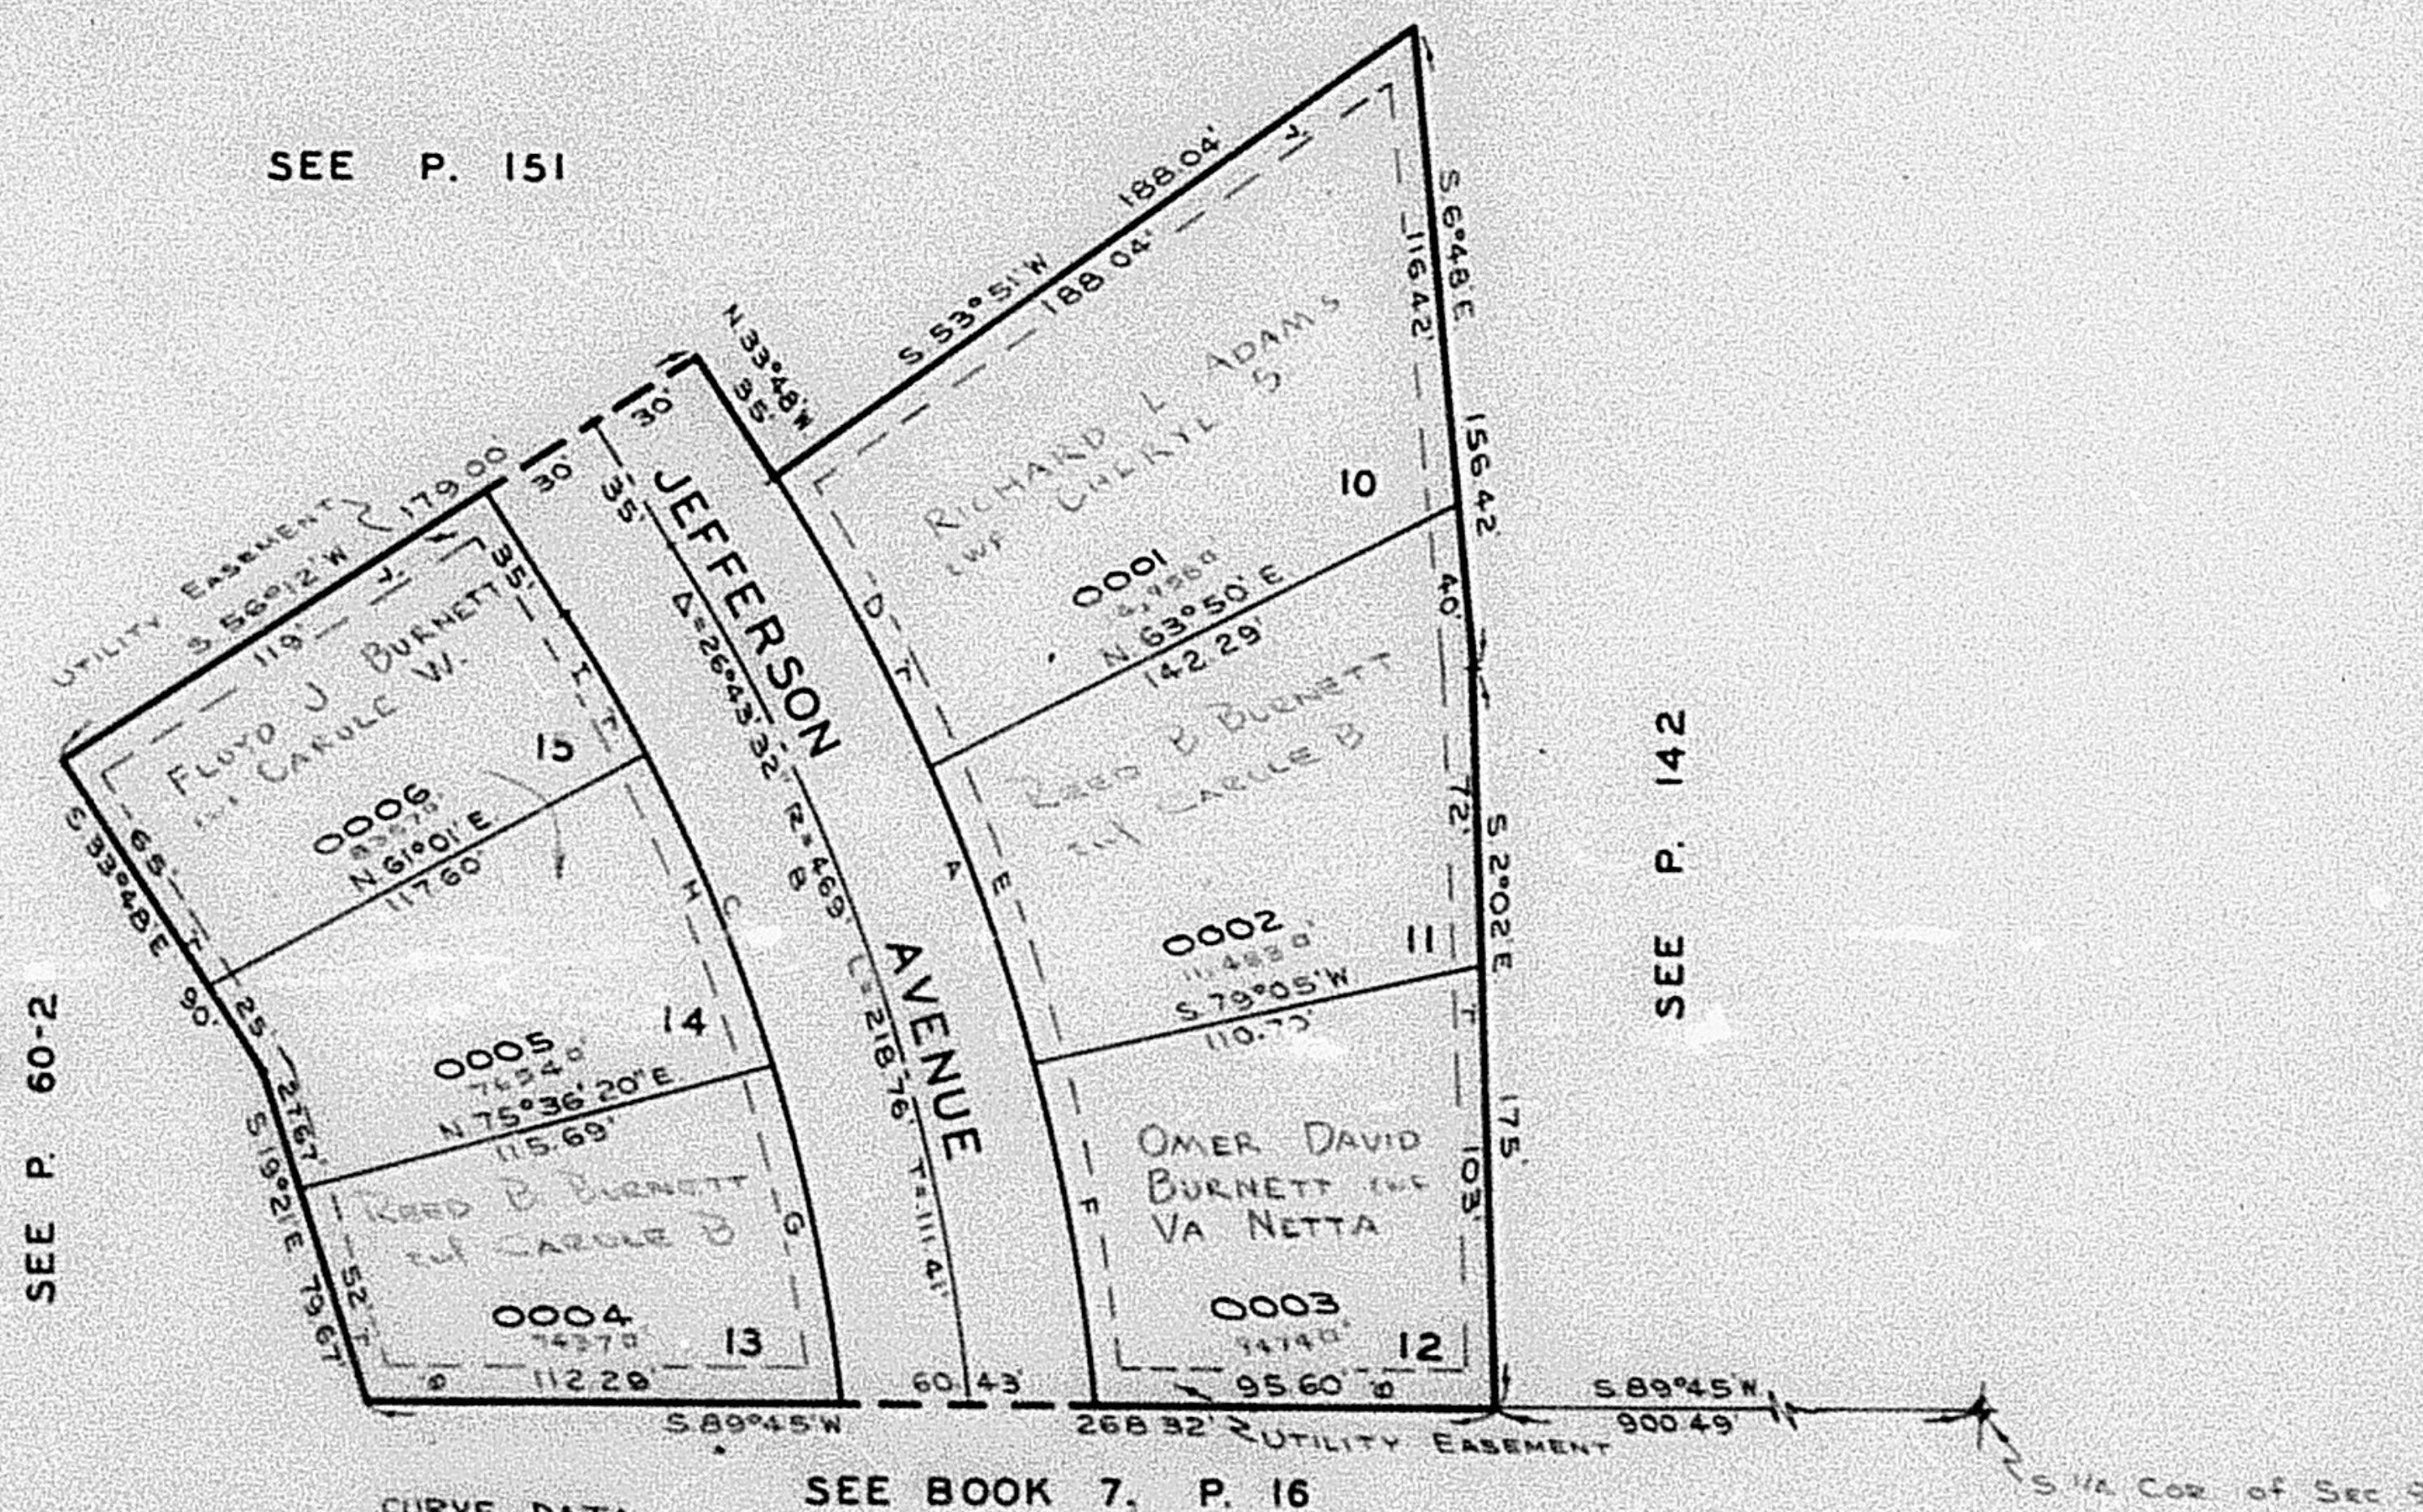

**CURVE DATA**

SEE BOOK 7, P. 16

| A               | B               | C               | D                   | E               | F               | G               | H               | I               |
|-----------------|-----------------|-----------------|---------------------|-----------------|-----------------|-----------------|-----------------|-----------------|
| 27° 08' 16"     | 26° 43' 32"     | 26° 15' 25"     | 8° 53' 26"          | 8° 34' 56"      | 9° 39' 53"      | 10° 21' 40"     | 10° 41' 02"     | 5° 12' 41"      |
| 499'            | 469'            | 439'            | 499'                | 499'            | 499'            | 439'            | 439'            | 439'            |
| 11.4821°        | 12.2166°        | 13.0514°        | 11.4821°            | 11.4821°        | 11.4821°        | 13.0514°        | 13.0514°        | 13.0514°        |
| 20.43'          | 11.41'          | 102.39'         | 38.79'              | 37.44'          | 42.18'          | 39.80'          | 41.05'          | 19.98'          |
| 236.34'         | 218.76'         | 201.18'         | 77.43'              | 74.74'          | 84.17'          | 79.39'          | 81.86'          | 39.93'          |
| 10.234.14'      | 215.78'         | 199.42'         | 77.35'              | 74.67'          | 84.07'          | 79.28'          | 81.74'          | 39.92'          |
| N 20° 13' 52" W | N 20° 26' 14" W | N 20° 40' 17" W | S 29° 21' 17" W (2) | S 20° 37' 06" E | S 11° 29' 41" E | N 12° 43' 27" W | N 23° 14' 48" W | N 31° 11' 39" W |

NOTE: SEE ORIGINAL PLAT IN BOOK 19, P. 61  
 FOR COMPLETE ENGINEERING DATA