


PART OF SW 1/4 OF SECTION 9, T.5N., R.1W., S.L.B.M.
BURNETT SUBDIVISION NO. 3
 IN SOUTH OGDEN CITY

153

TAXING UNIT 27

SCALE 1" = 50'

PREFIX 86-153

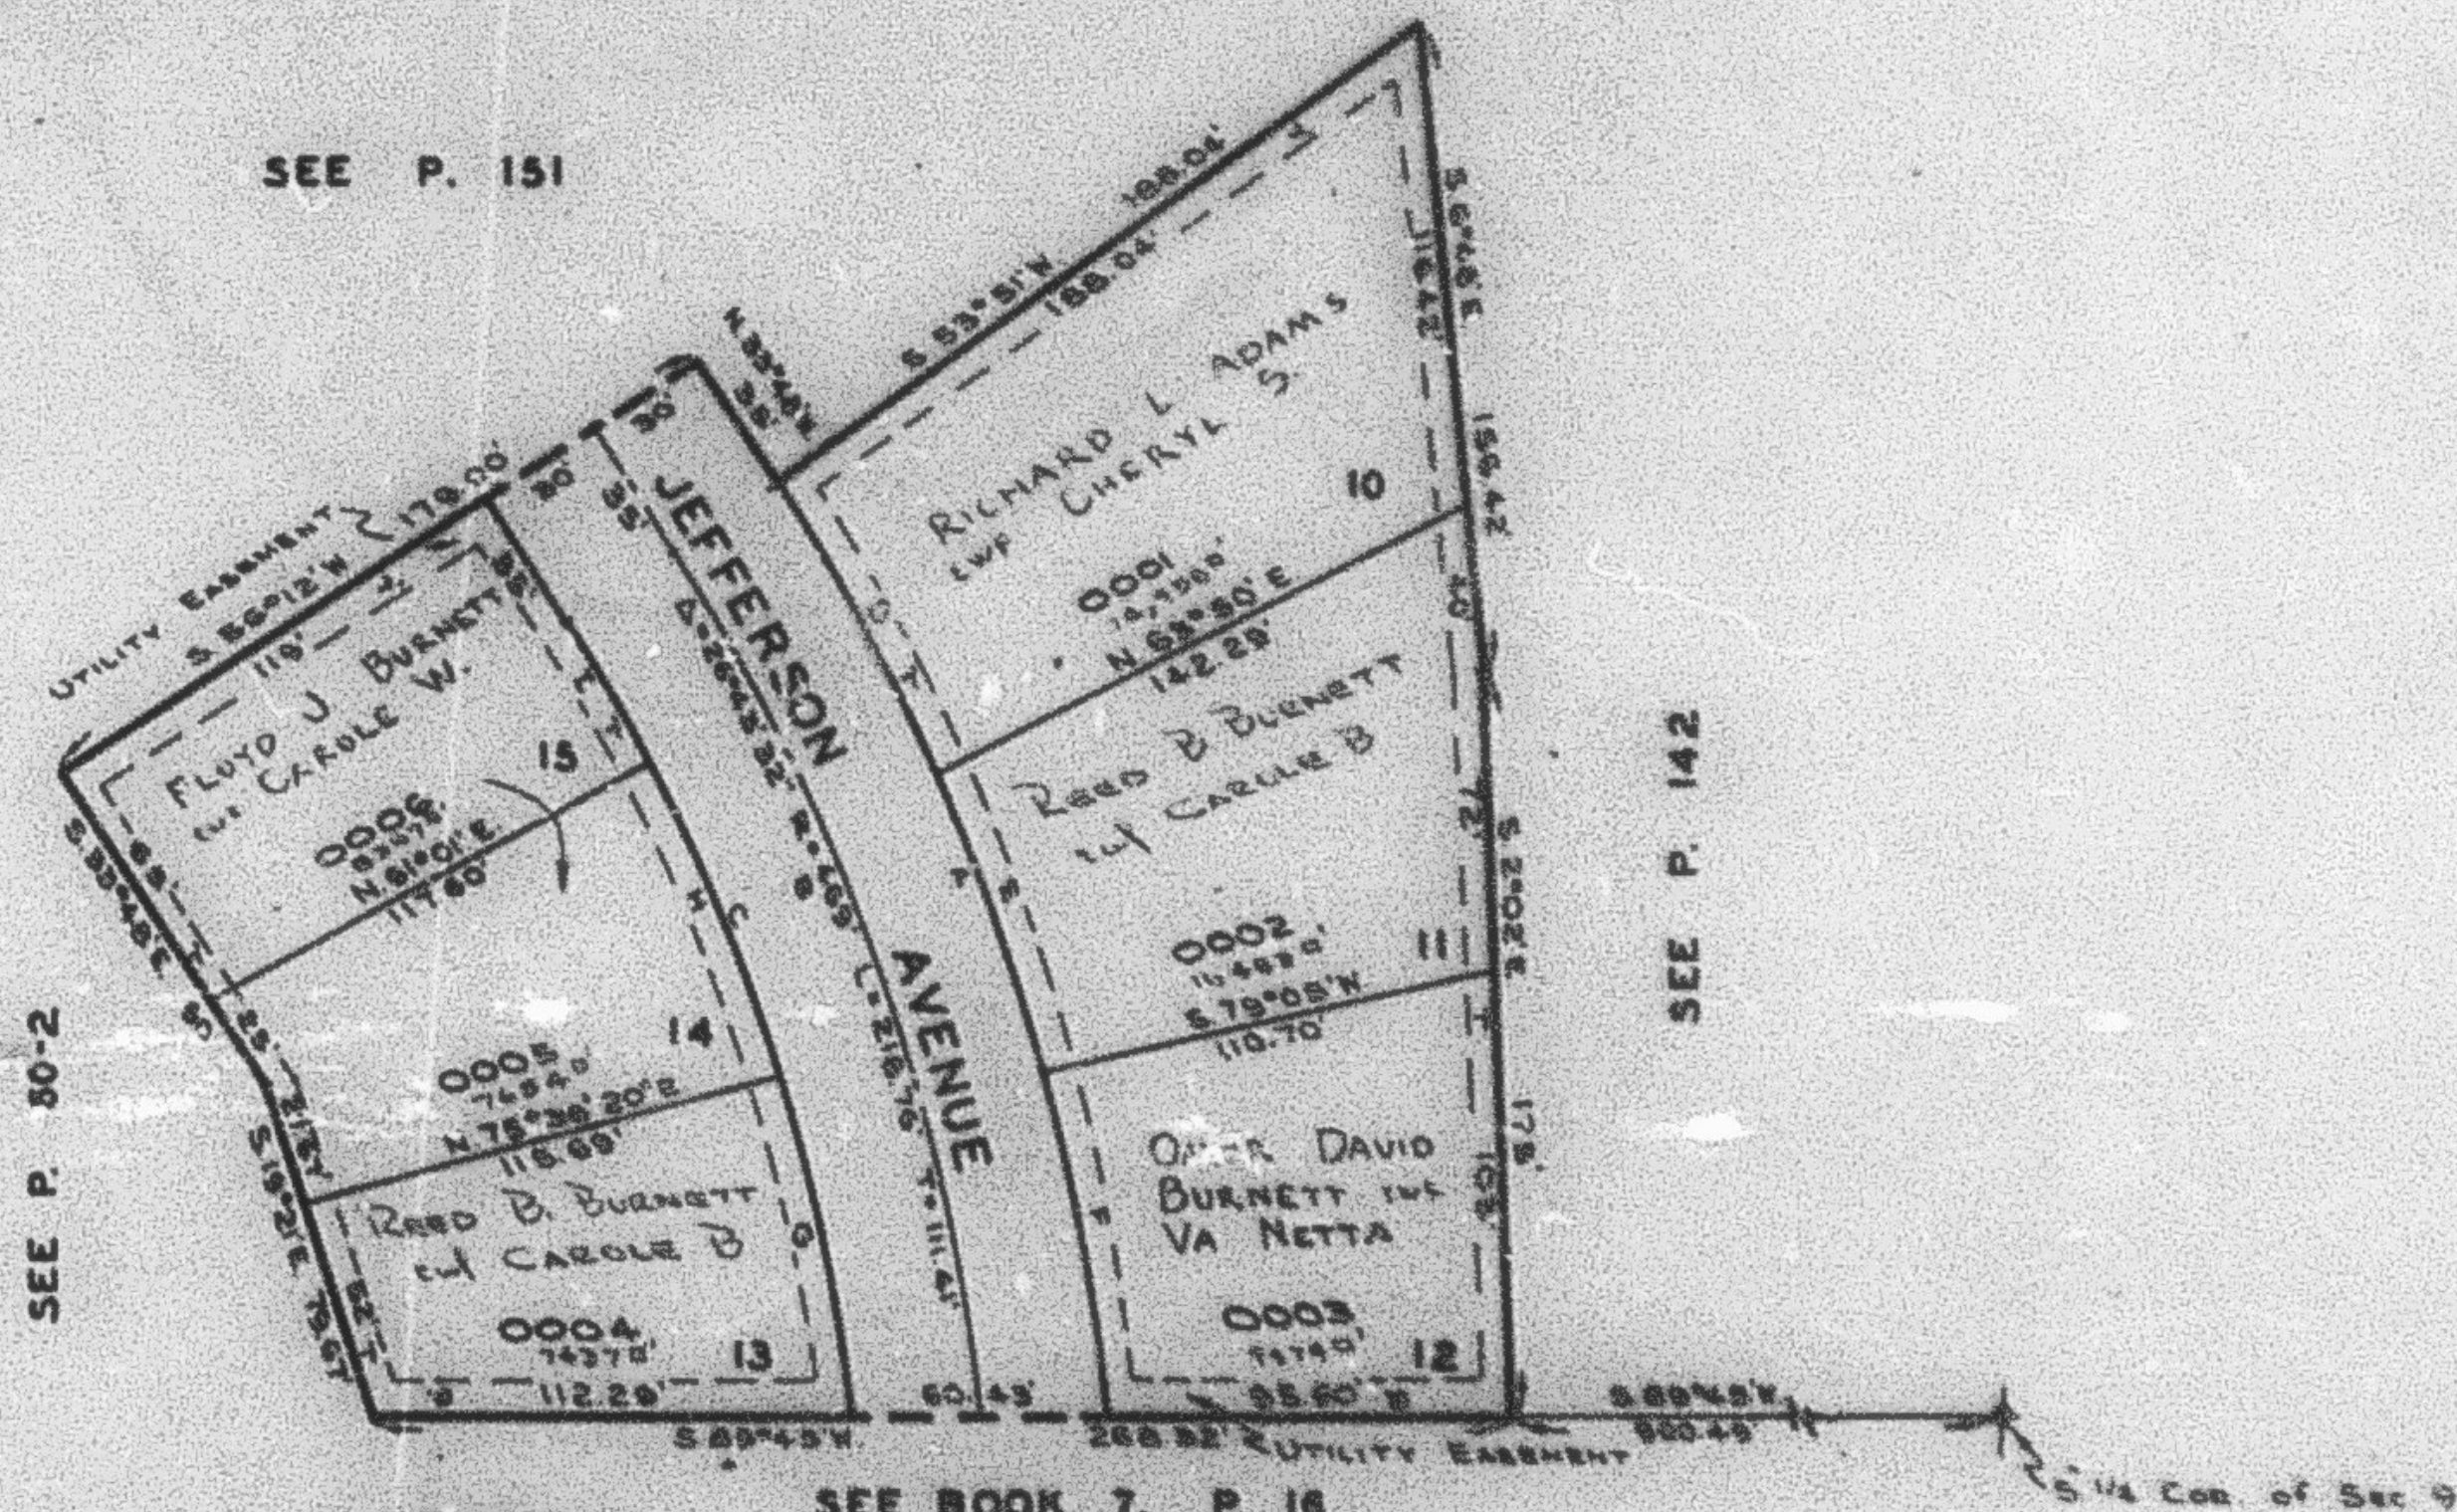

CURVE DATA

SEE BOOK 7, P. 16

A	B	C	D	E	F	G	H	I
27° 09' 16"	26° 43' 32"	26° 15' 25"	8° 53' 26"	8° 34' 56"	9° 39' 53"	10° 21' 40"	10° 41' 02"	5° 12' 41"
499'	469'	439'	499'	499'	499'	439'	439'	439'
11.4821°	12.2166°	13.0514°	11.4821°	11.4821°	11.4821°	13.0514°	13.0514°	13.0514°
120.43'	111.81'	102.39'	38.79'	37.44'	42.18'	39.80'	41.05'	19.98'
236.34'	218.76'	201.18'	77.43'	74.74'	84.17'	79.39'	81.84'	39.93'
LC 234.14'	216.76'	199.42'	77.35'	74.67'	84.07'	79.28'	81.74'	39.92'
N 20° 15' 52" W	N 20° 26' 14" W	N 20° 40' 17" W	S 29° 21' 17" N (1)	S 20° 27' 06" E	S 11° 29' 41" E	N 12° 45' 27" W	N 28° 14' 45" W	N 31° 11' 50" W

NOTE: SEE ORIGINAL PLAT IN BOOK 18, P. 51
 FOR COMPLETE ENGINEERING DATA.