


PART OF SW 1/4 OF SECTION 9, T.5N., R.1W., S.L.B.&M.
BURNETT SUBDIVISION NO. 3
 IN SOUTH OGDEN CITY

153

TAXING UNIT: 27

SCALE 1" = 50'

PREFIX: 06-153

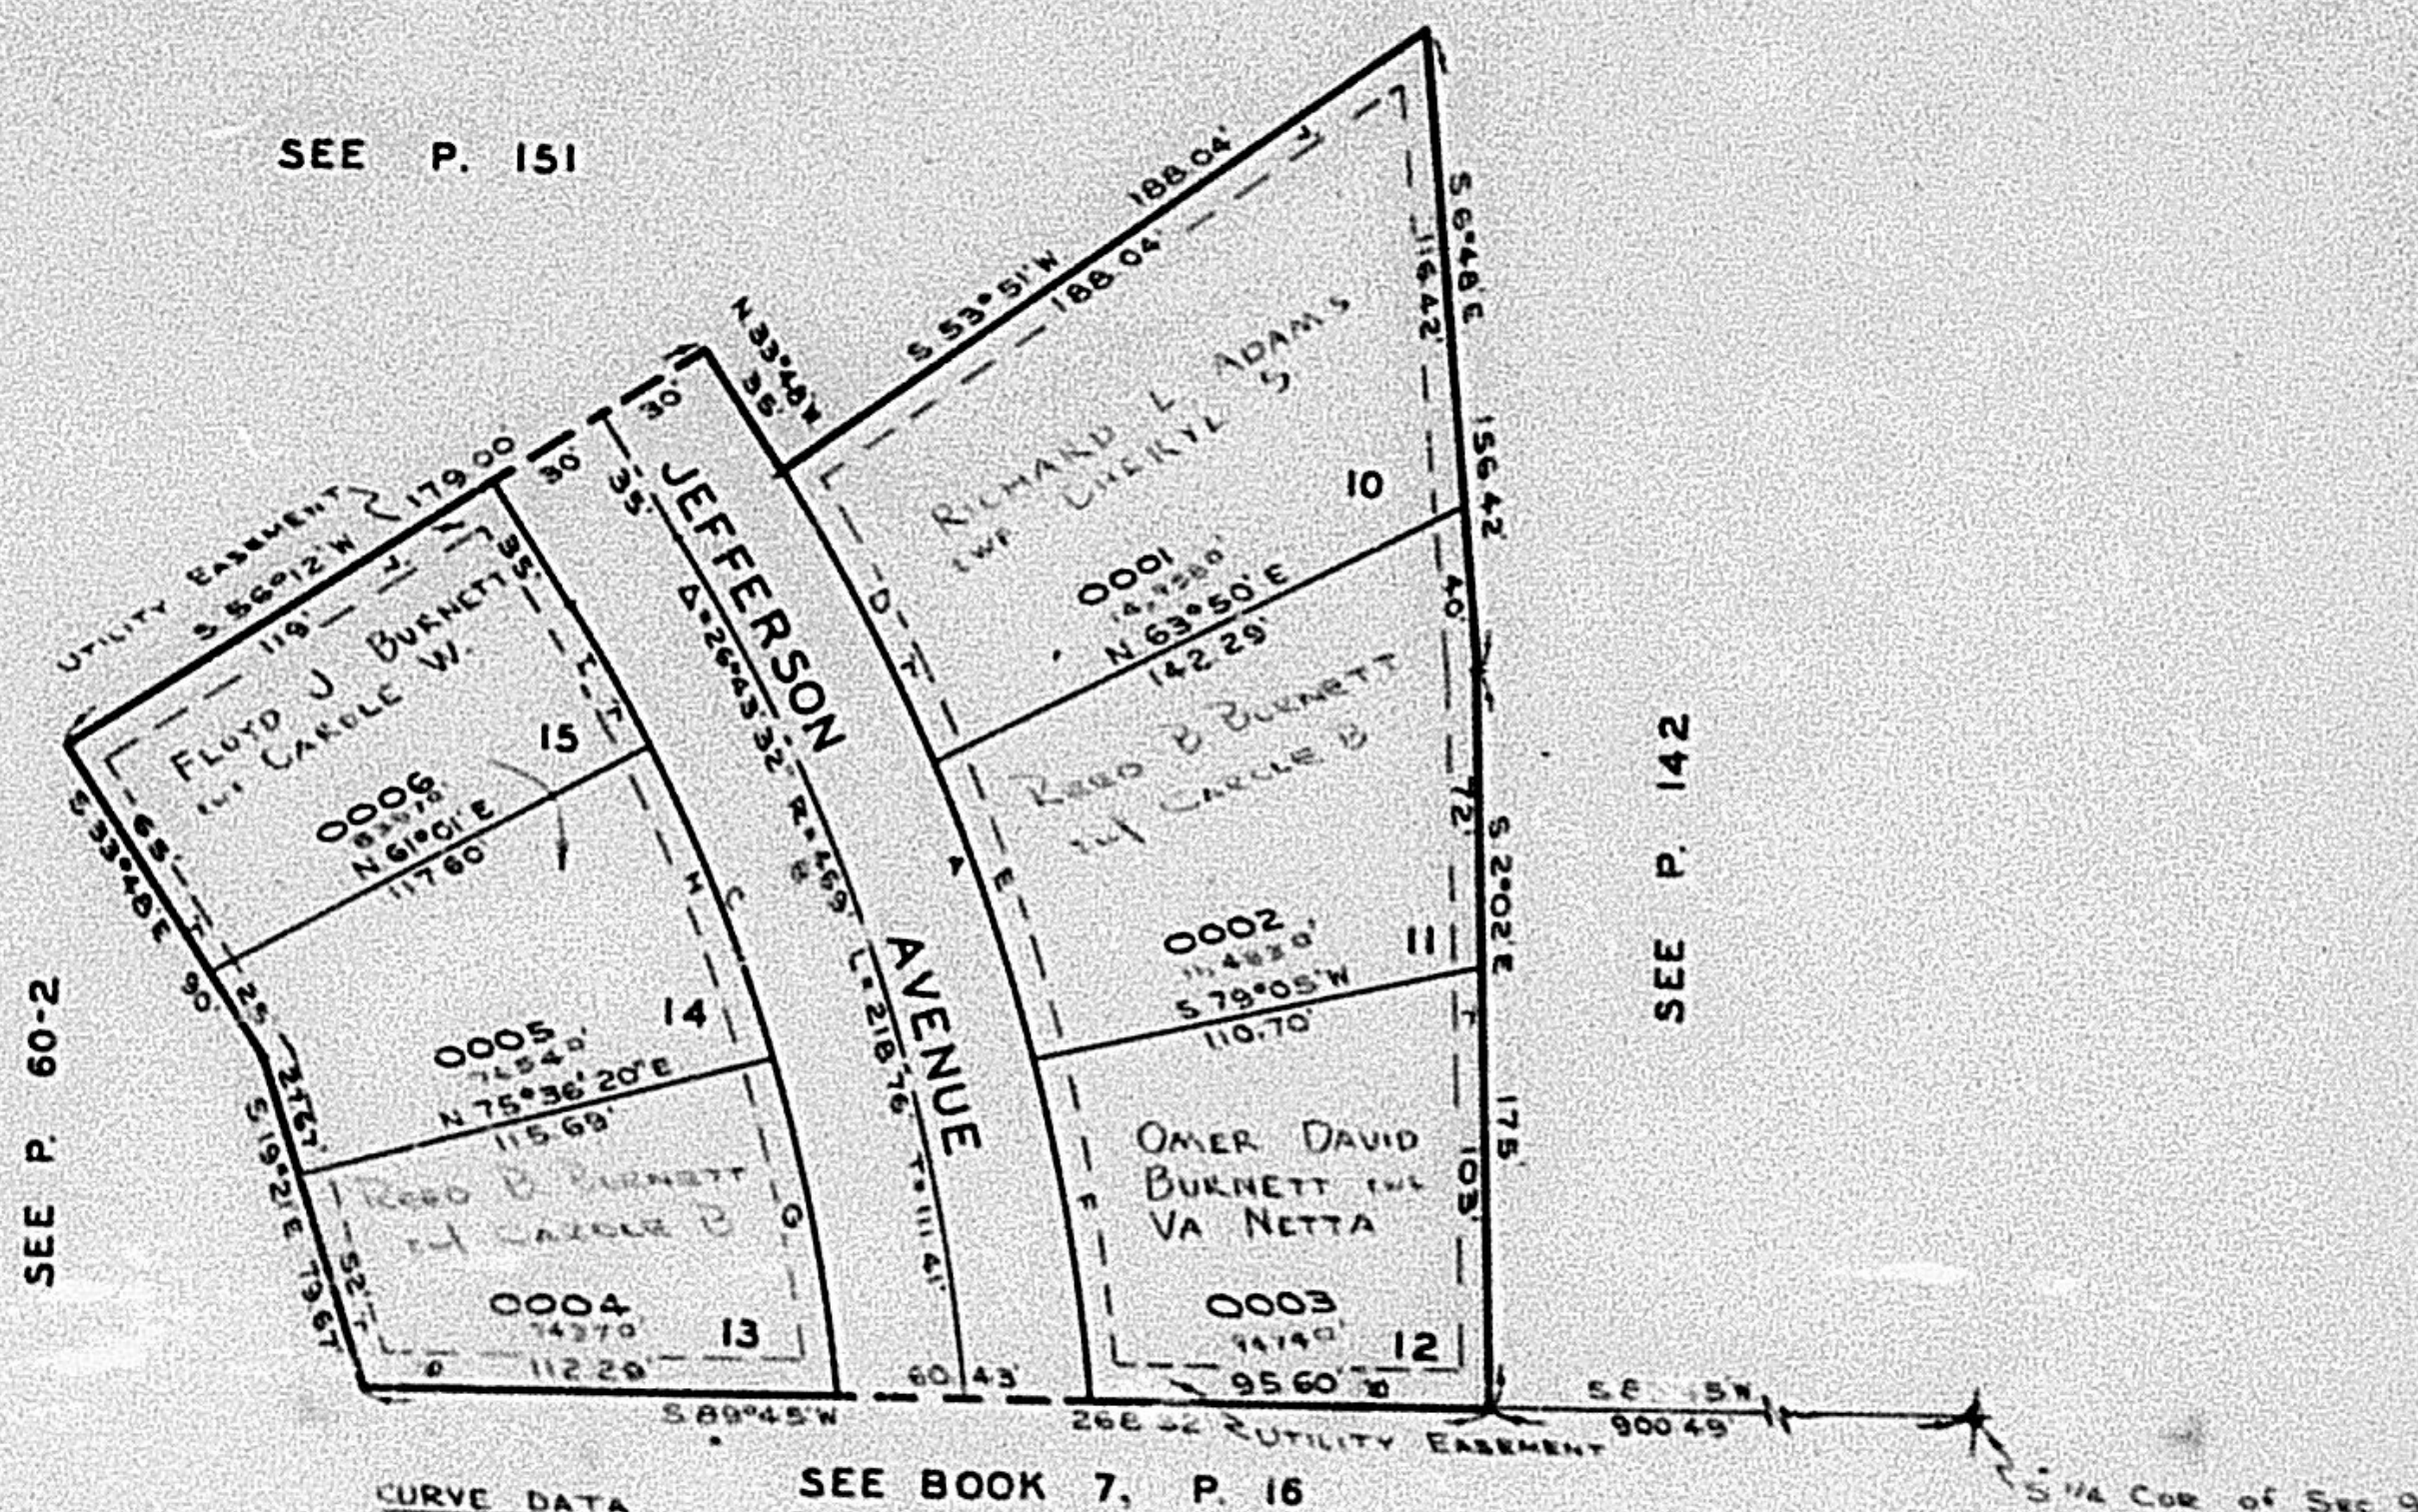

CURVE DATA

A	B	C	D	E	F	G	H	I
Δ 27° 08' 16"	26° 43' 32"	26° 15' 25"	8° 53' 26"	8° 34' 56"	9° 39' 53"	10° 21' 40"	10° 41' 02"	5° 12' 41"
R 499'	469'	439'	499'	499'	499'	439'	439'	439'
D 11,482.1'	12,216.6'	13,051.4'	11,482.1'	11,482.1'	11,482.1'	13,051.4'	13,051.4'	13,051.4'
T 120.43'	111.41'	102.39'	38.79'	37.44'	42.18'	39.80'	41.05'	19.98'
L 236.34'	216.76'	201.18'	77.43'	74.74'	84.17'	79.39'	81.86'	39.93'
LC 234.14'	215.78'	199.42'	77.35'	74.67'	84.07'	79.28'	81.74'	39.92'
N 20° 13' 52" W	N 20° 26' 14" W	N 20° 40' 17" W	S 29° 21' 17" W (V)	S 20° 37' 06" E	S 11° 29' 41" E	N 12° 43' 27" W	N 23° 14' 46" W	N 31° 11' 59" W

NOTE: SEE ORIGINAL PLAT IN BOOK 19, P. 6
 FOR COMPLETE ENGINEERING DATA