

PART OF SW 1/4 OF SECTION 9, T.5N., R.1W., S.L.B.&M.
BURNETT SUBDIVISION NO. 3
 IN SOUTH OGDEN CITY


153

TAXING UNIT: 27

SCALE 1" = 50'

PREFIX: 06-153

SEE P. 151

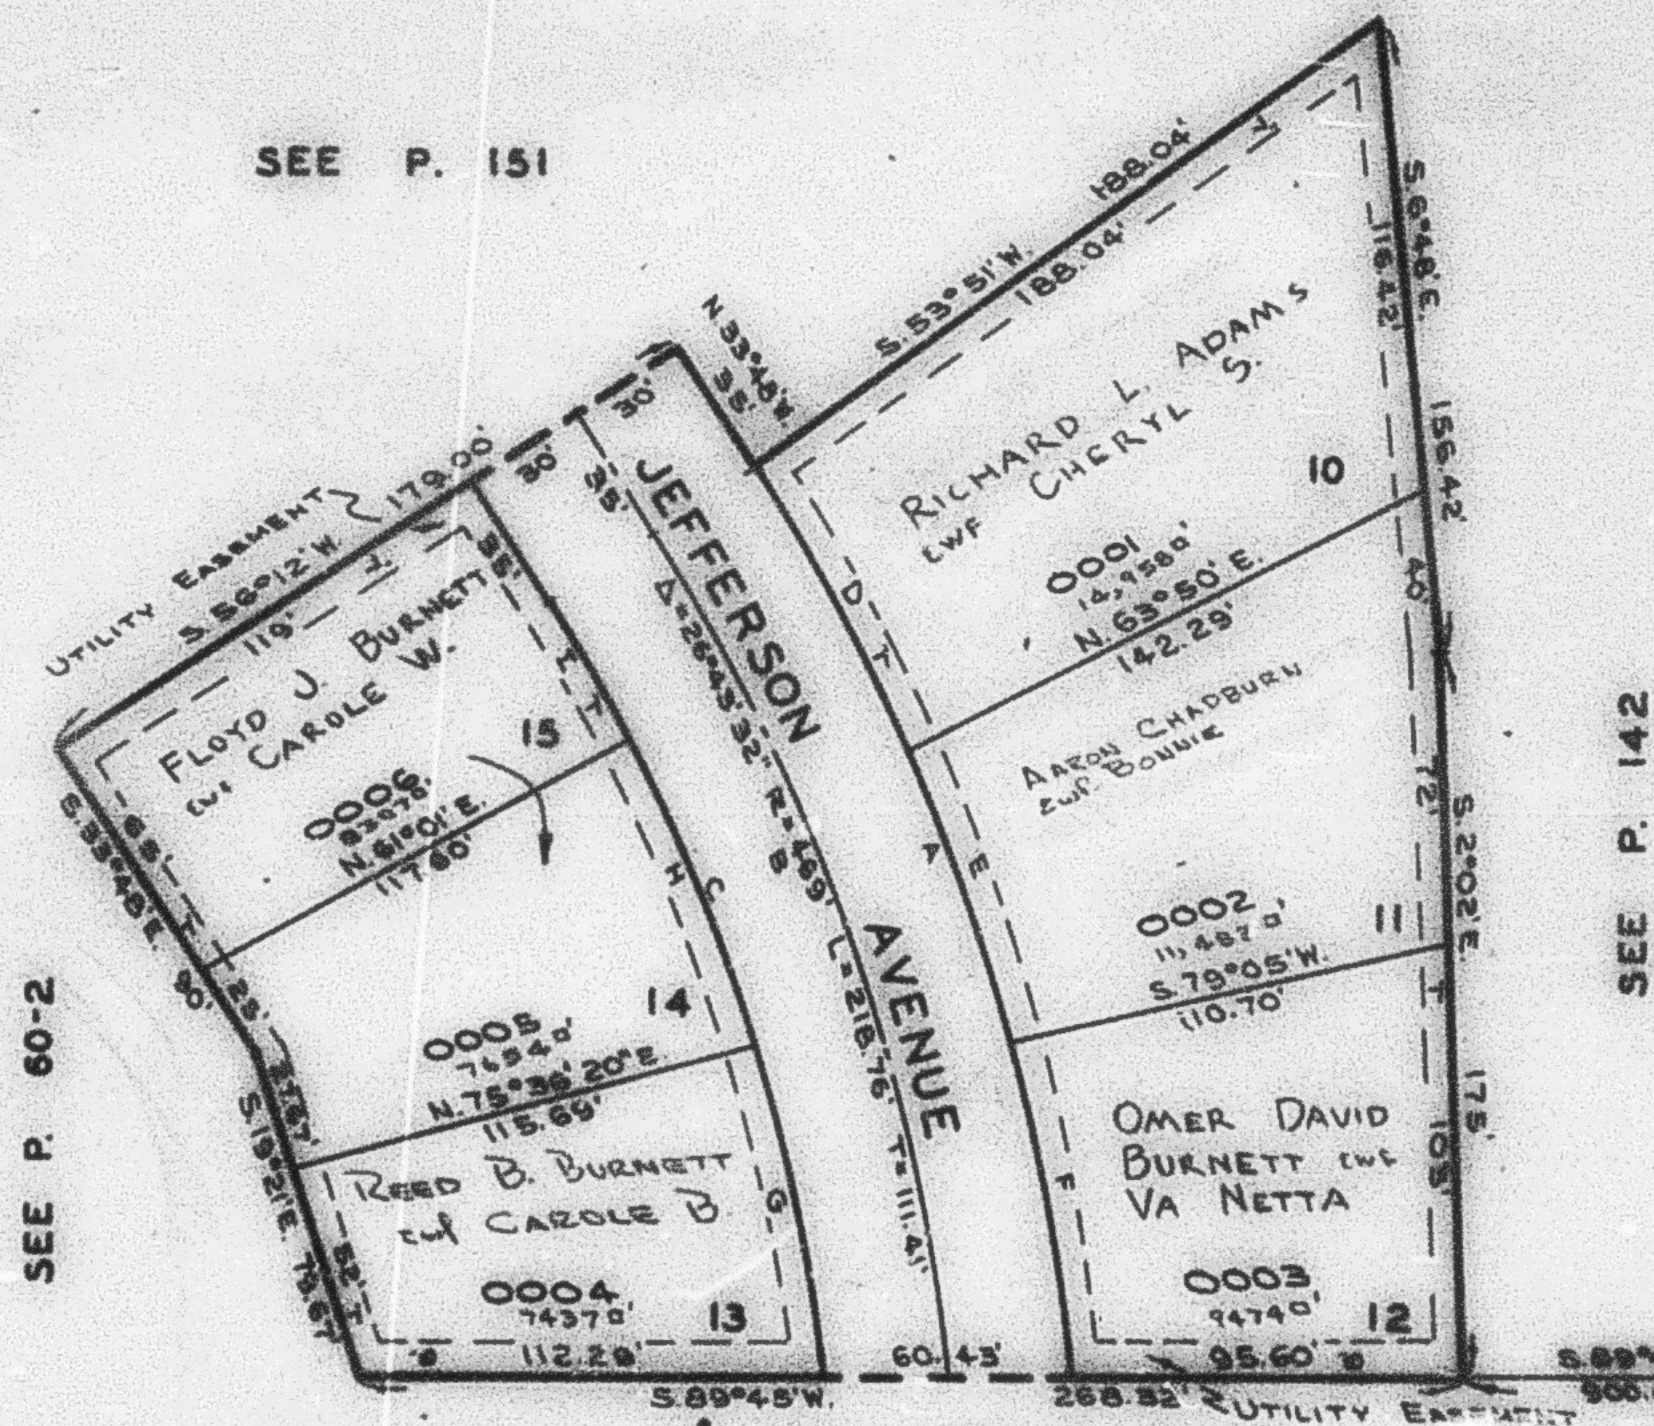

CURVE DATA

SEE BOOK 7, P. 16

A	B	C	D	E	F	G	H	I
27° 08' 25"	26° 43' 32"	26° 15' 25"	8° 53' 26"	8° 34' 56"	5° 39' 53"	10° 21' 40"	10° 41' 02"	5° 12' 41"
499'	469'	439'	499'	499'	499'	499'	439'	439'
11.4821°	12.2166°	13.0514°	11.4821°	11.4821°	11.4821°	13.0514°	13.0514°	13.0514°
120.43'	111.41'	102.39'	38.79'	37.44'	42.18'	39.80'	41.05'	19.98'
238.34'	218.75'	201.18'	77.45'	74.74'	84.17'	79.39'	81.56'	39.93'
LC 234.14'	218.78'	199.42'	77.35'	74.67'	84.07'	79.28'	81.74'	39.92'
N 20° 13' 52" W.	N 20° 26' 14" E.	N 20° 40' 17" W.	S 29° 21' 17" W. (T)	S 20° 37' 06" E.	S 11° 29' 41" E.	N 12° 43' 27" W.	N 22° 14' 48" W.	N 31° 11' 59" W.

NOTE: SEE ORIGINAL PLAT IN BOOK 19, P. 61
 FOR COMPLETE ENGINEERING DATA.