


PART OF S.W. 1/4 OF SECTION 9, T.5N., R.1W., S.L.B.&M.  
**BURNETT SUBDIVISION NO. 3**  
 IN SOUTH OGDEN CITY

153

TAXING UNIT: 27

SCALE 1" = 50'

PREFIX: 06-153

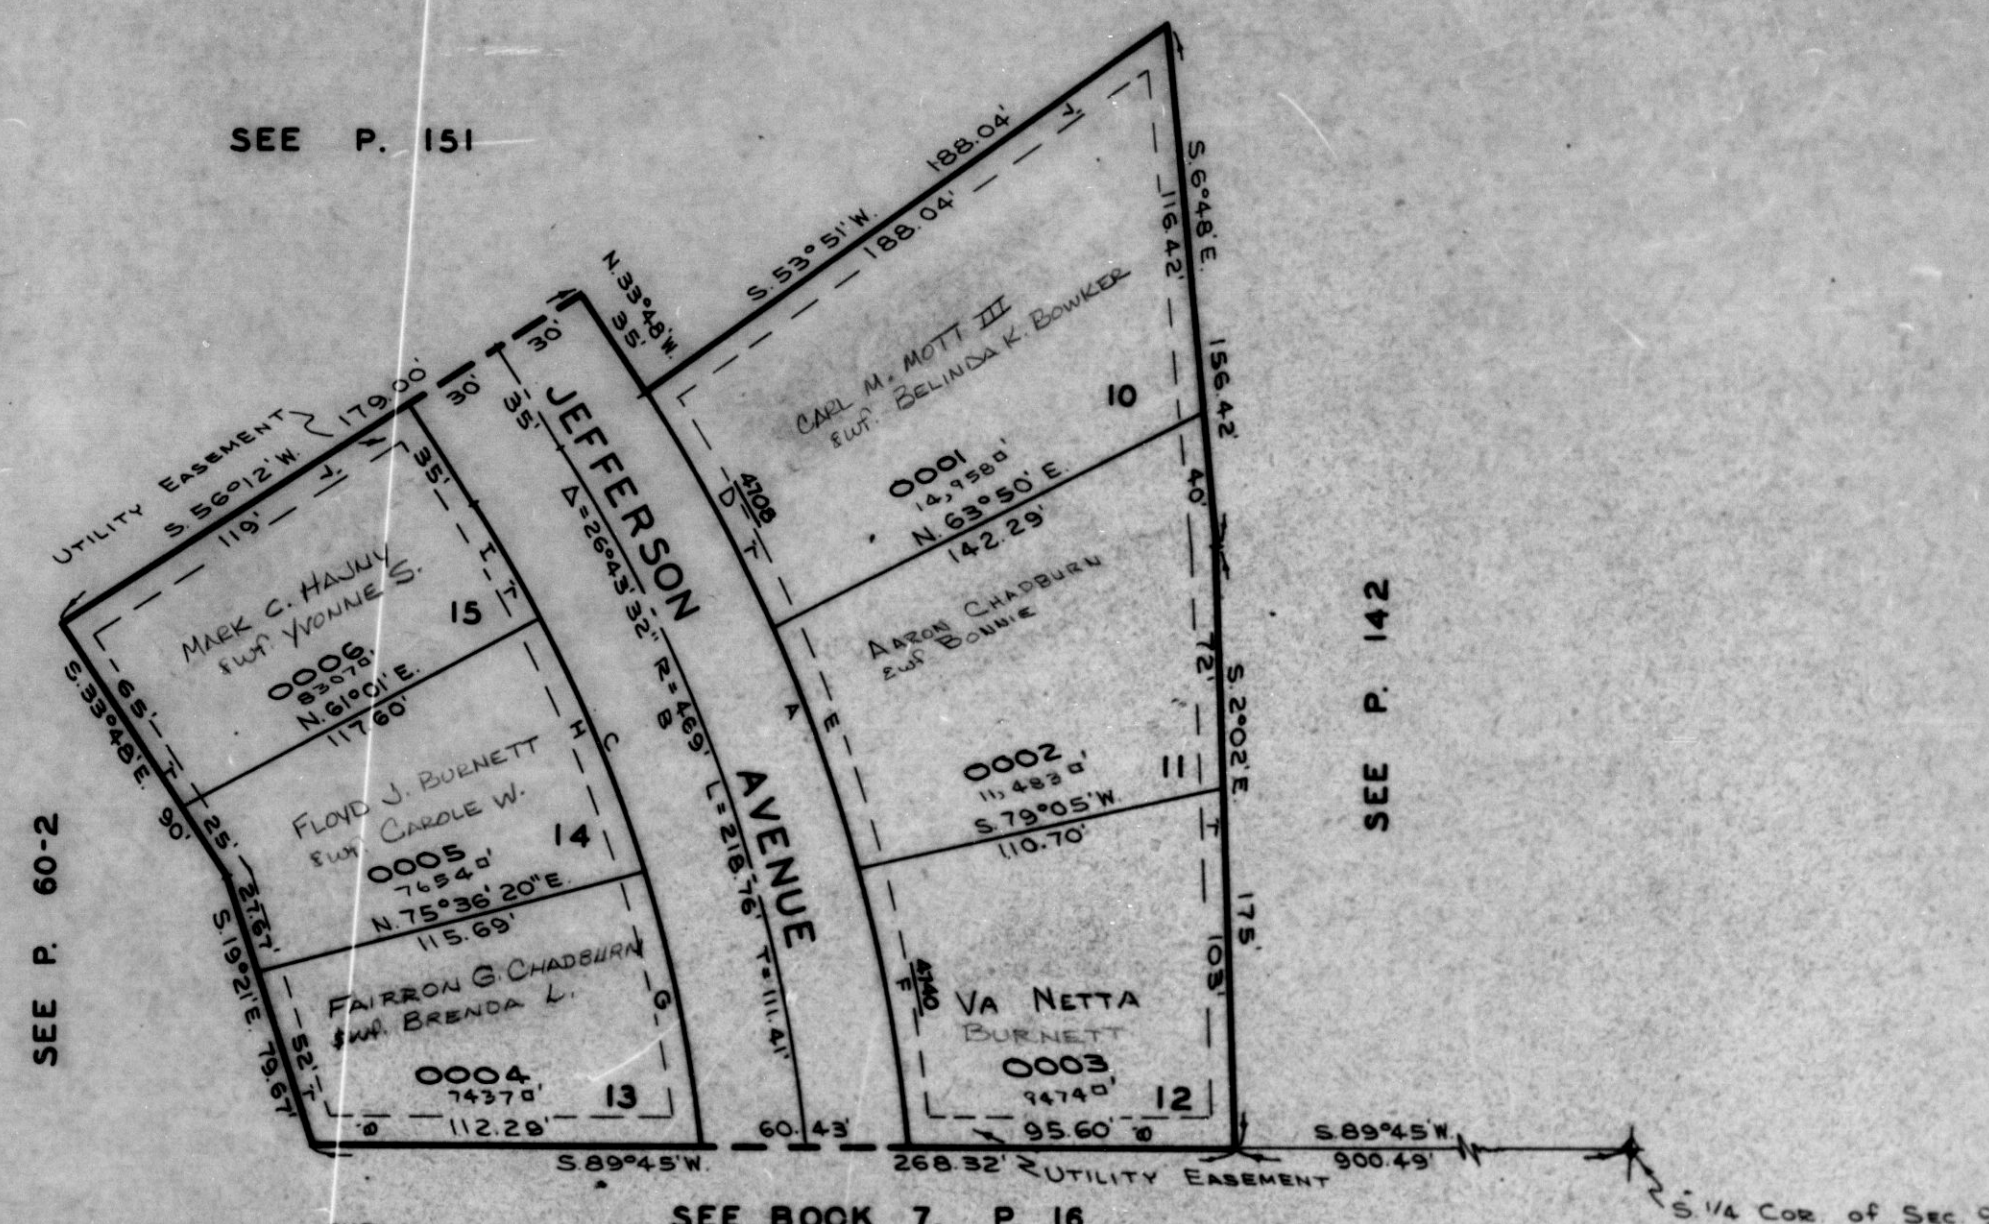

CURVE DATA

| A                | B                | C                | D                    | E                | F                | G                | H                | I                |
|------------------|------------------|------------------|----------------------|------------------|------------------|------------------|------------------|------------------|
| Δ 27° 08' 16"    | 26° 43' 32'      | 26° 15' 25"      | 8° 53' 26"           | 8° 34' 56"       | 9° 39' 53"       | 10° 21' 40"      | 10° 41' 02"      | 5° 12' 41"       |
| R 499'           | 469'             | 439'             | 499'                 | 499'             | 499'             | 439'             | 439'             | 439'             |
| D 11.4821°       | 12.2166°         | 13.0514°         | 11.4821°             | 11.4821°         | 11.4821°         | 13.0514°         | 13.0514°         | 13.0514°         |
| T 120.43'        | 111.41'          | 102.39'          | 38.79'               | 37.44'           | 42.18'           | 39.80'           | 41.05'           | 19.98'           |
| L 236.34'        | 216.76'          | 201.18'          | 77.43'               | 74.74'           | 84.17'           | 79.39'           | 81.86'           | 39.93'           |
| LC 234.14'       | 216.78'          | 199.42'          | 77.35'               | 74.67'           | 84.07'           | 79.28'           | 81.74'           | 39.92'           |
| N 20° 13' 52" W. | N 20° 26' 14" W. | N 20° 40' 17" W. | S 29° 21' 17" W. (T) | S 20° 37' 06" E. | S 11° 29' 41" E. | N 12° 43' 27" W. | N 23° 14' 48" W. | N 31° 11' 59" W. |

NOTE: SEE ORIGINAL PLAT IN BOOK 19, P. 61  
 FOR COMPLETE ENGINEERING DATA.