

PART OF S.W. 1/4 SEC. 7, T.5 N., R.1 W., & S.E. 1/4 SEC. 12, T.5 N., R.2 W., S.L. B. & M.

154

BARTON SUBDIVISION NO. 1

TAXING UNIT: 26

IN RIVERDALE CITY


PREFIX: 06-154

SCALE 1" = 50'

SEE BOOK 8, PAGE 93

SEE PAGE 148

WEST 1/4 COR. SEC. 7
T.5 N., R.1 W.

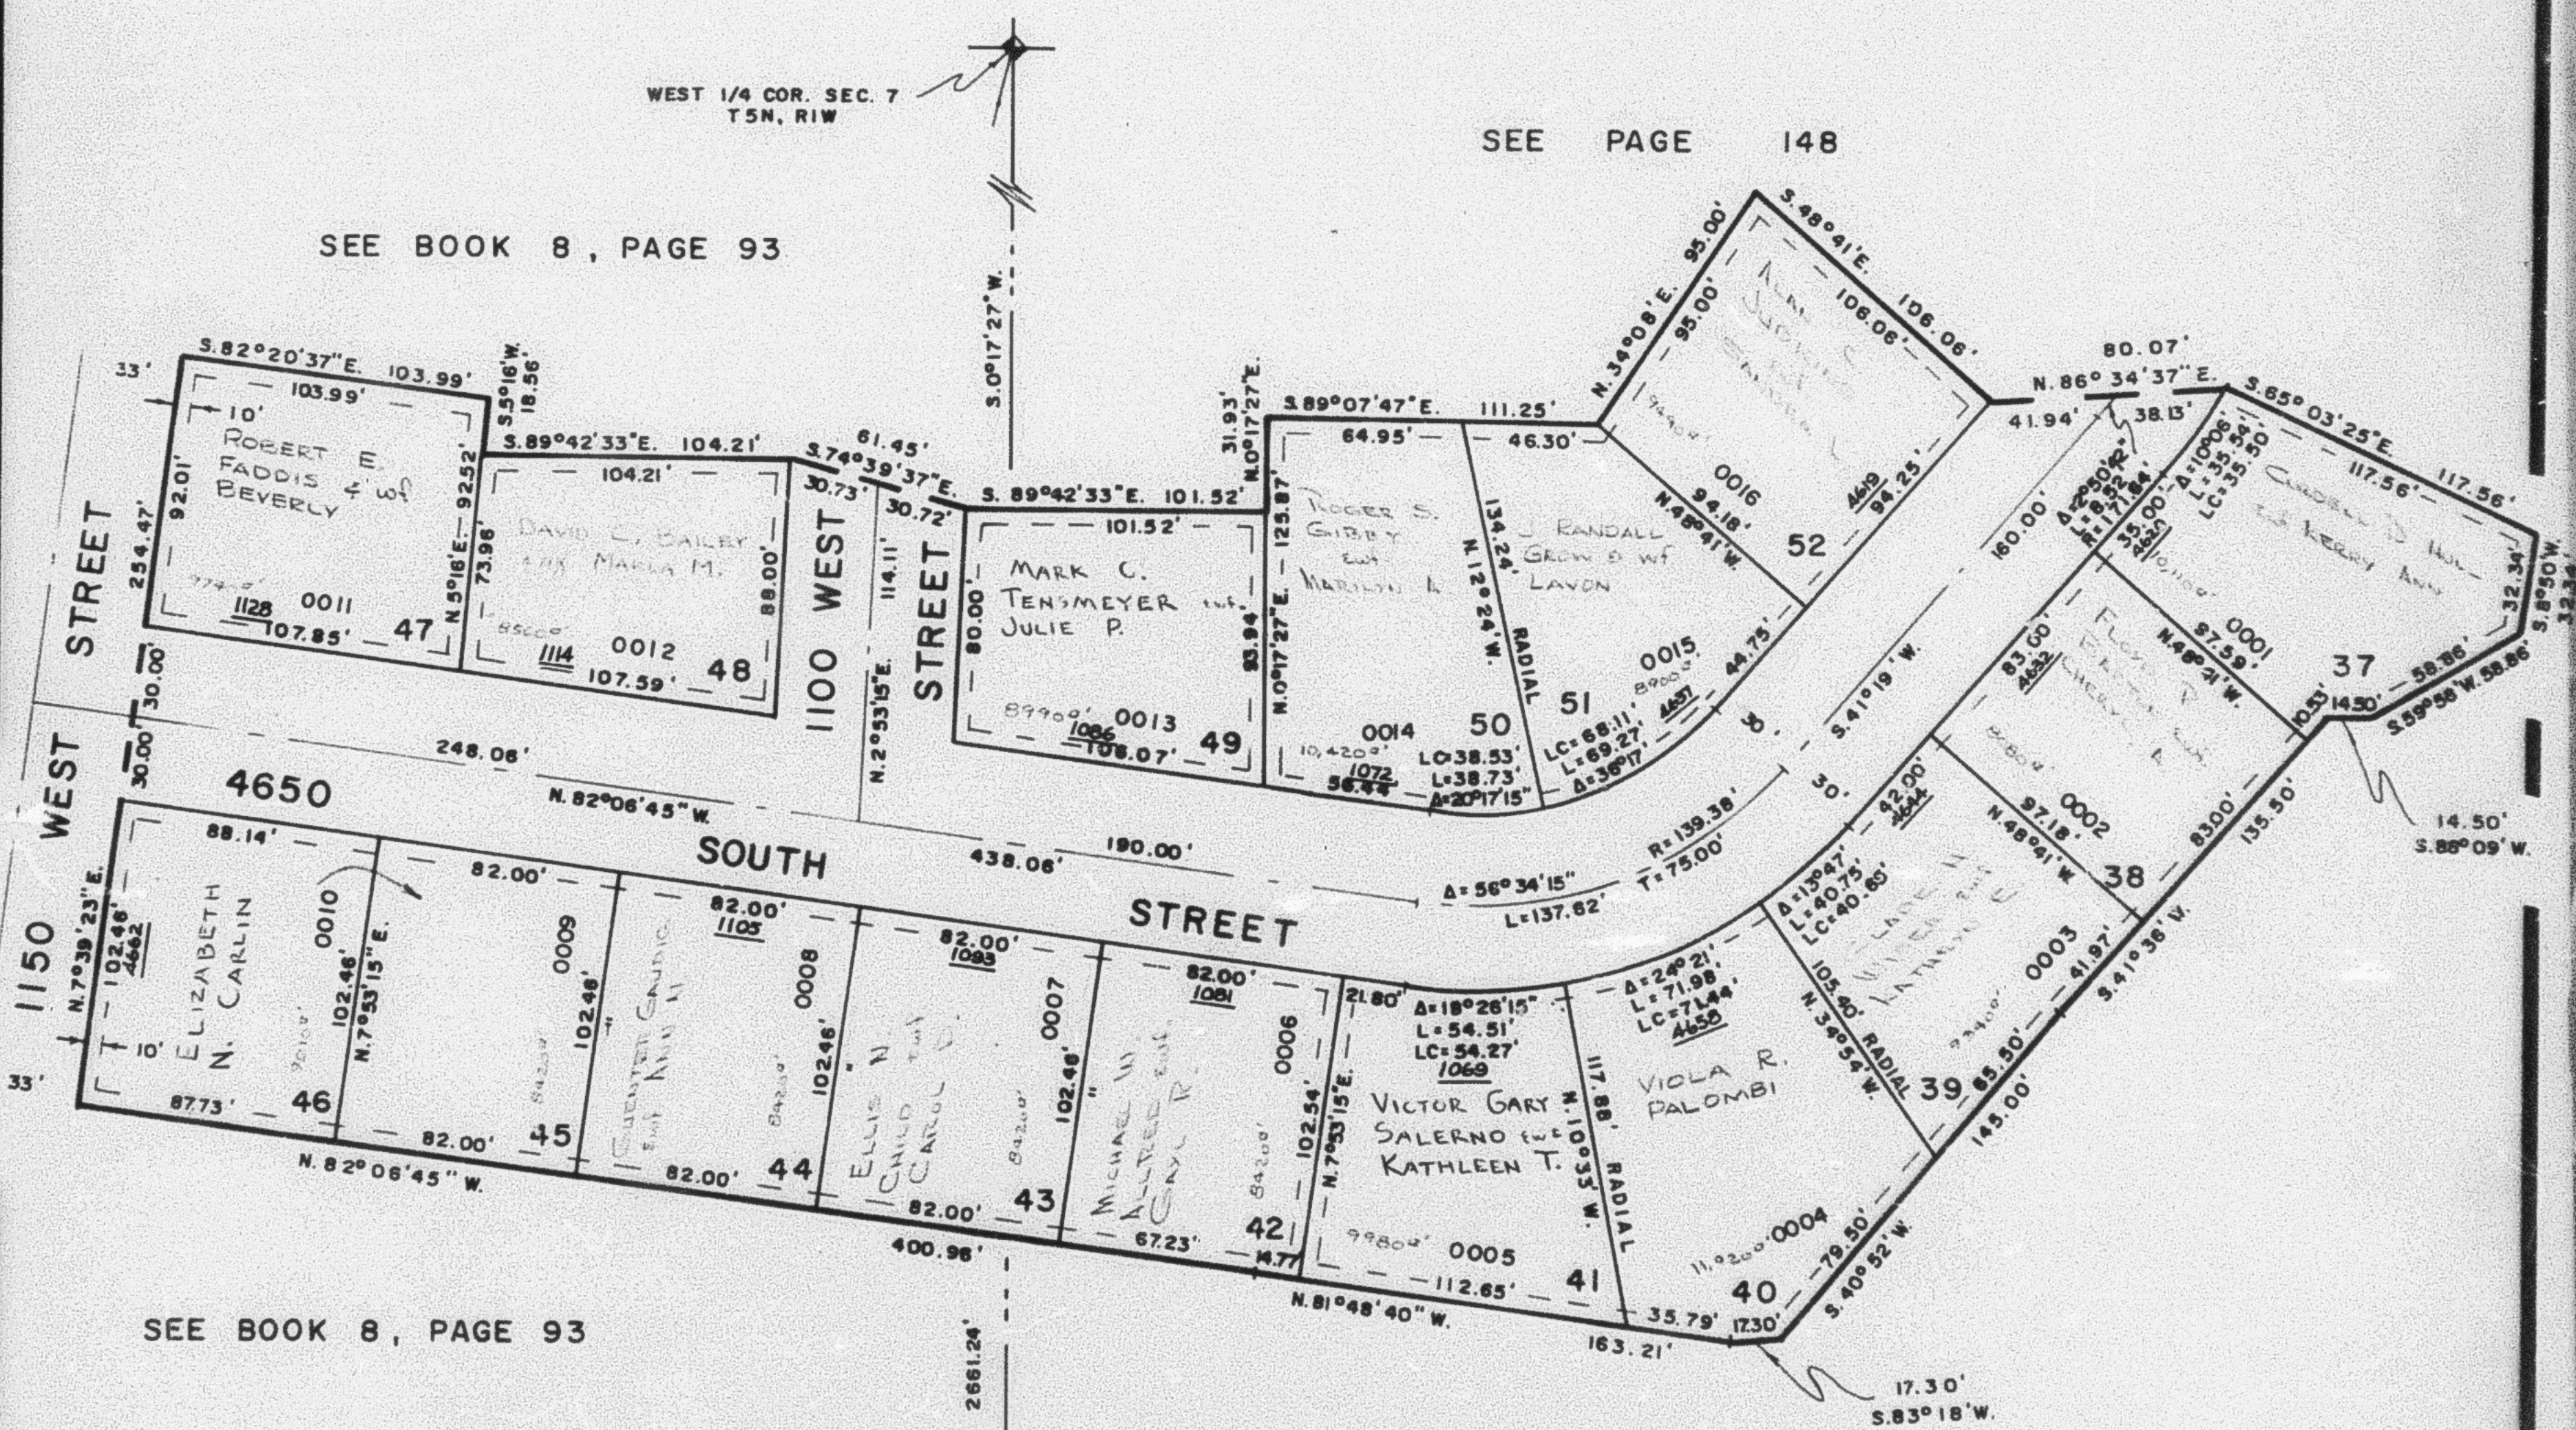

SEE BOOK 8, PAGE 93

SEE PAGE 16

7' UTILITY & DRAINAGE EASEMENT
EACH SIDE OF PROPERTY LINES AS
INDICATED BY DASHED LINES
EXCEPT WHERE OTHERWISE SHOWN

FOR COMPLETE ENG. DATA
SEE ORIG. DED. PLAT IN
BOOK 19, PAGE 73

S.W. COR. SEC. 7

W.F.J. 7-76