


PART OF THE SW.1/4, SEC.7, T.5N., R.1W., & SE.1/4, SEC.12, T.5N., R.2W., S.L.B. & M.  
**BARTON SUBDIVISION NO. 1**

IN RIVERDALE CITY  
 SCALE 1" = 60'

TAXING UNIT: 26

SEE PAGE 148

SEE BOOK 8, PAGE 93

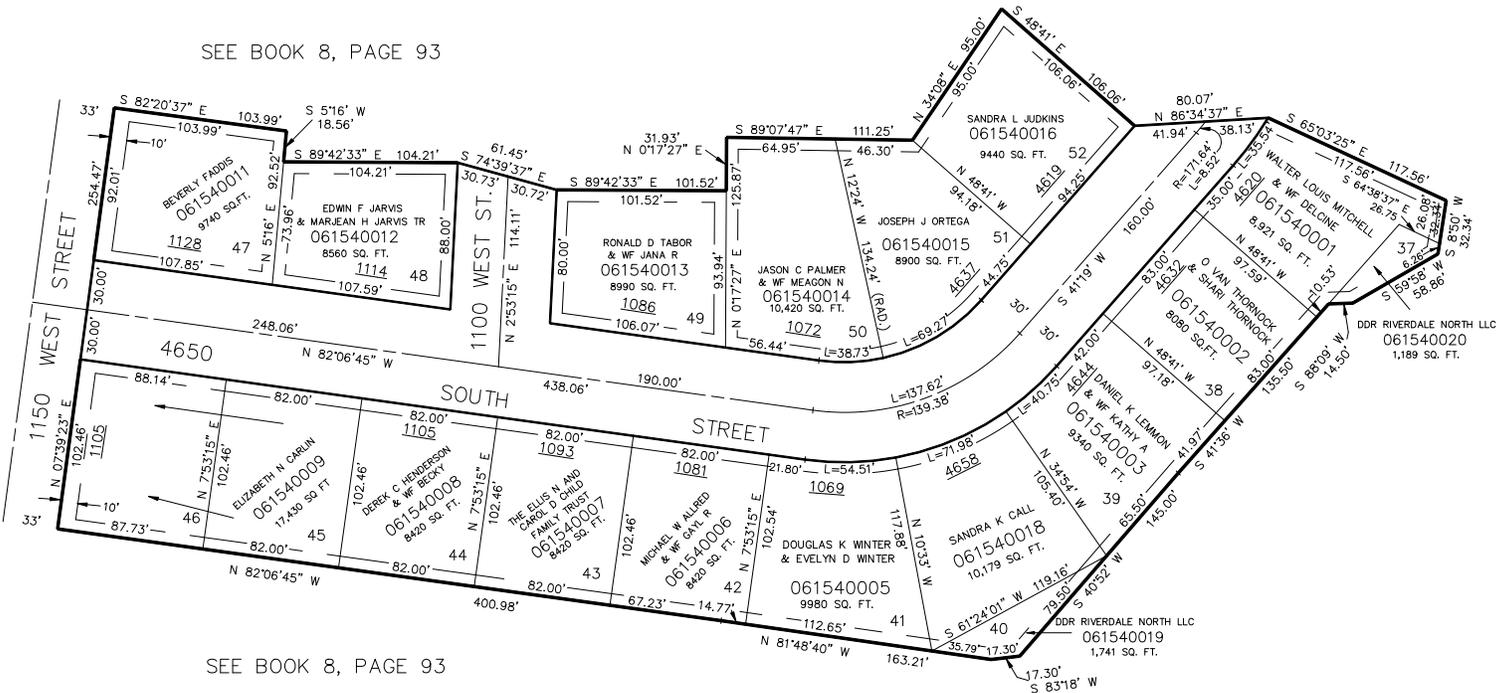

SEE BOOK 8, PAGE 93

SEE PAGE 16

FOR COMPLETE ENG DATA SEE ORIGINAL DEDICATION PLAT IN BOOK 19, PAGE 73 OF RECORDS.

7' UTILITY & DRAINAGE EASEMENTS EACH SIDE OF PROPERTY LINES AS INDICATED BY DASHED LINES EXCEPT AS OTHERWISE SHOWN.