

PART OF THE SW.1/4, SEC.7, T.5N., R.1W., & SE.1/4, SEC.12, T.5N., R.2W., S.L.B.& M.

154

BARTON SUBDIVISION NO. 1


IN RIVERDALE CITY

TAXING UNIT: 26, 506

SCALE 1" = 60'

SEE PAGE 148

SEE BOOK 8, PAGE 93

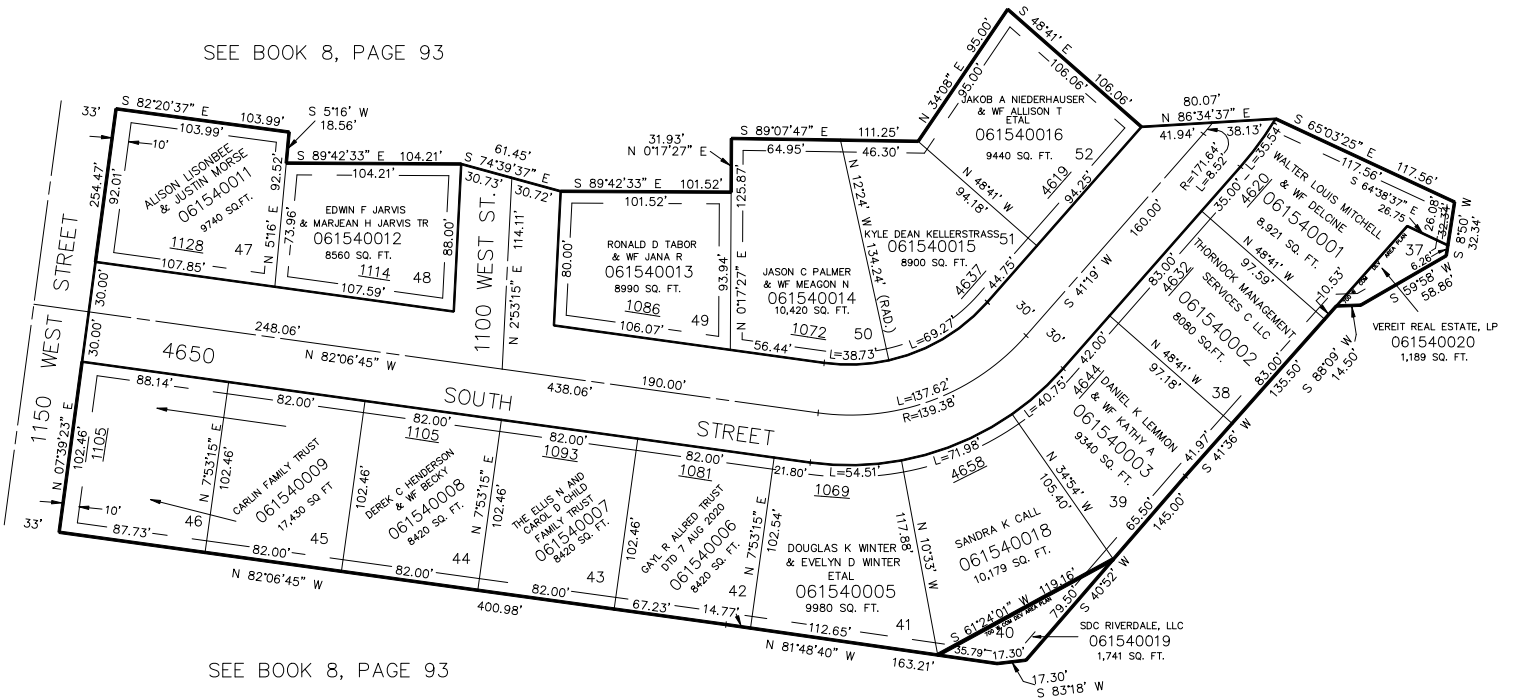

SEE BOOK 8, PAGE 93

SEE PAGE 16

FOR COMPLETE ENG DATA SEE
ORIGINAL DEDICATION PLAT IN
BOOK 19, PAGE 73 OF RECORDS.

7' UTILITY & DRAINAGE EASEMENTS EACH
SIDE OF PROPERTY LINES AS INDICATED
BY DASHED LINES EXCEPT AS OTHERWISE
SHOWN.

FOR TAX PURPOSES ONLY

KBR 10-90