

PART OF THE SW.1/4, SEC.7, T.5N., R.1W., & SE.1/4, SEC.12, T.5N., R.2W., S.L.B.& M.

154

## BARTON SUBDIVISION NO. 1


IN RIVERDALE CITY

TAXING UNIT: 26, 506

SCALE 1" = 60'

SEE PAGE 148

SEE BOOK 8, PAGE 93

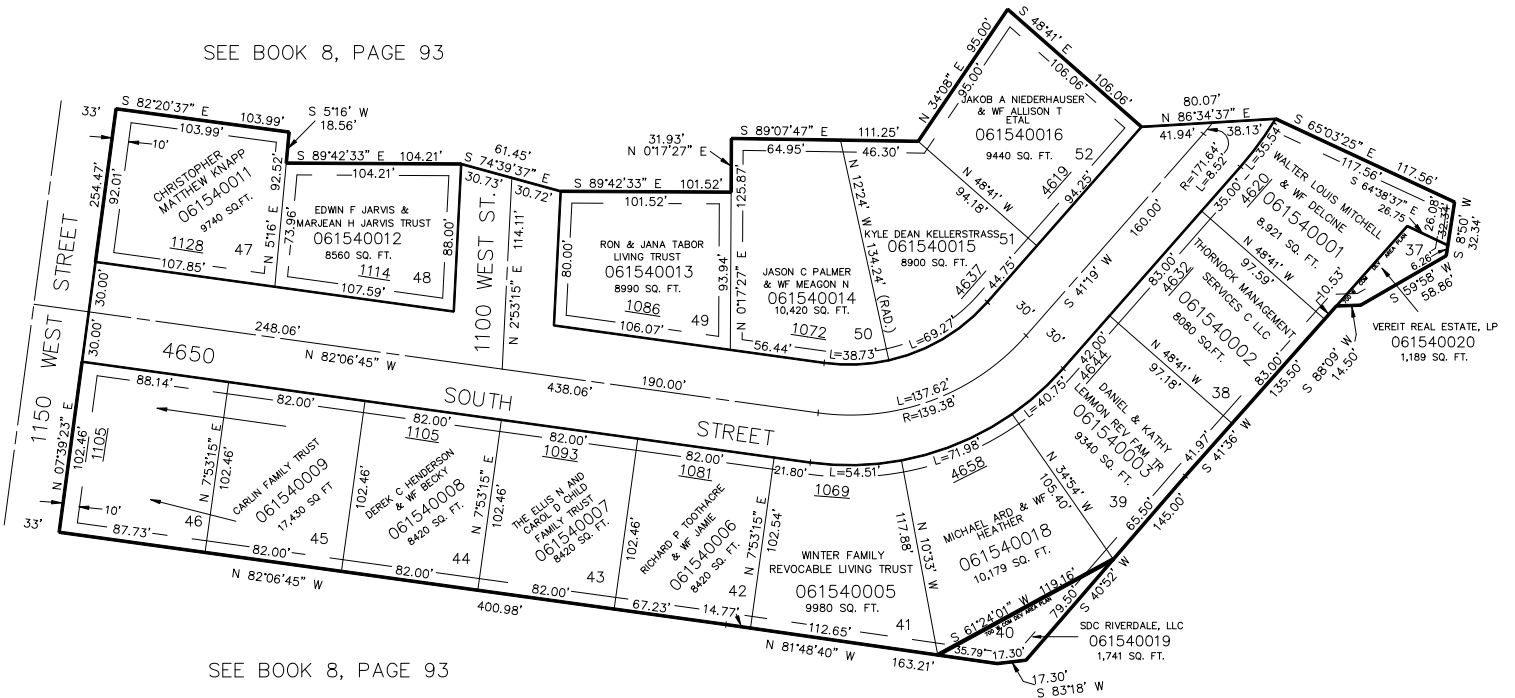

FOR COMPLETE ENG DATA SEE  
ORIGINAL DEDICATION PLAT IN  
BOOK 19, PAGE 73 OF RECORDS.

7' UTILITY & DRAINAGE EASEMENTS EACH  
SIDE OF PROPERTY LINES AS INDICATED  
BY DASHED LINES EXCEPT AS OTHERWISE  
SHOWN.

\*FOR TAX PURPOSES ONLY\*

KBR 10-90