

PART OF N.W. 1/4 OF SEC. 9, T.5N., R.1W., S.L.B.&M.
BONNIE LANE SUBDIVISION
 IN SOUTH OGDEN CITY

155

TAXING UNIT: 27

SCALE 1" = 40'


PREFIX: 06-155

SEE P. 42

SEE P. 42

SEE P. 42

EAST 1654.46' ±
 N 0° 58' E 530.89'
 From S.W. COR. of
 NW 1/4 of Sec. 9

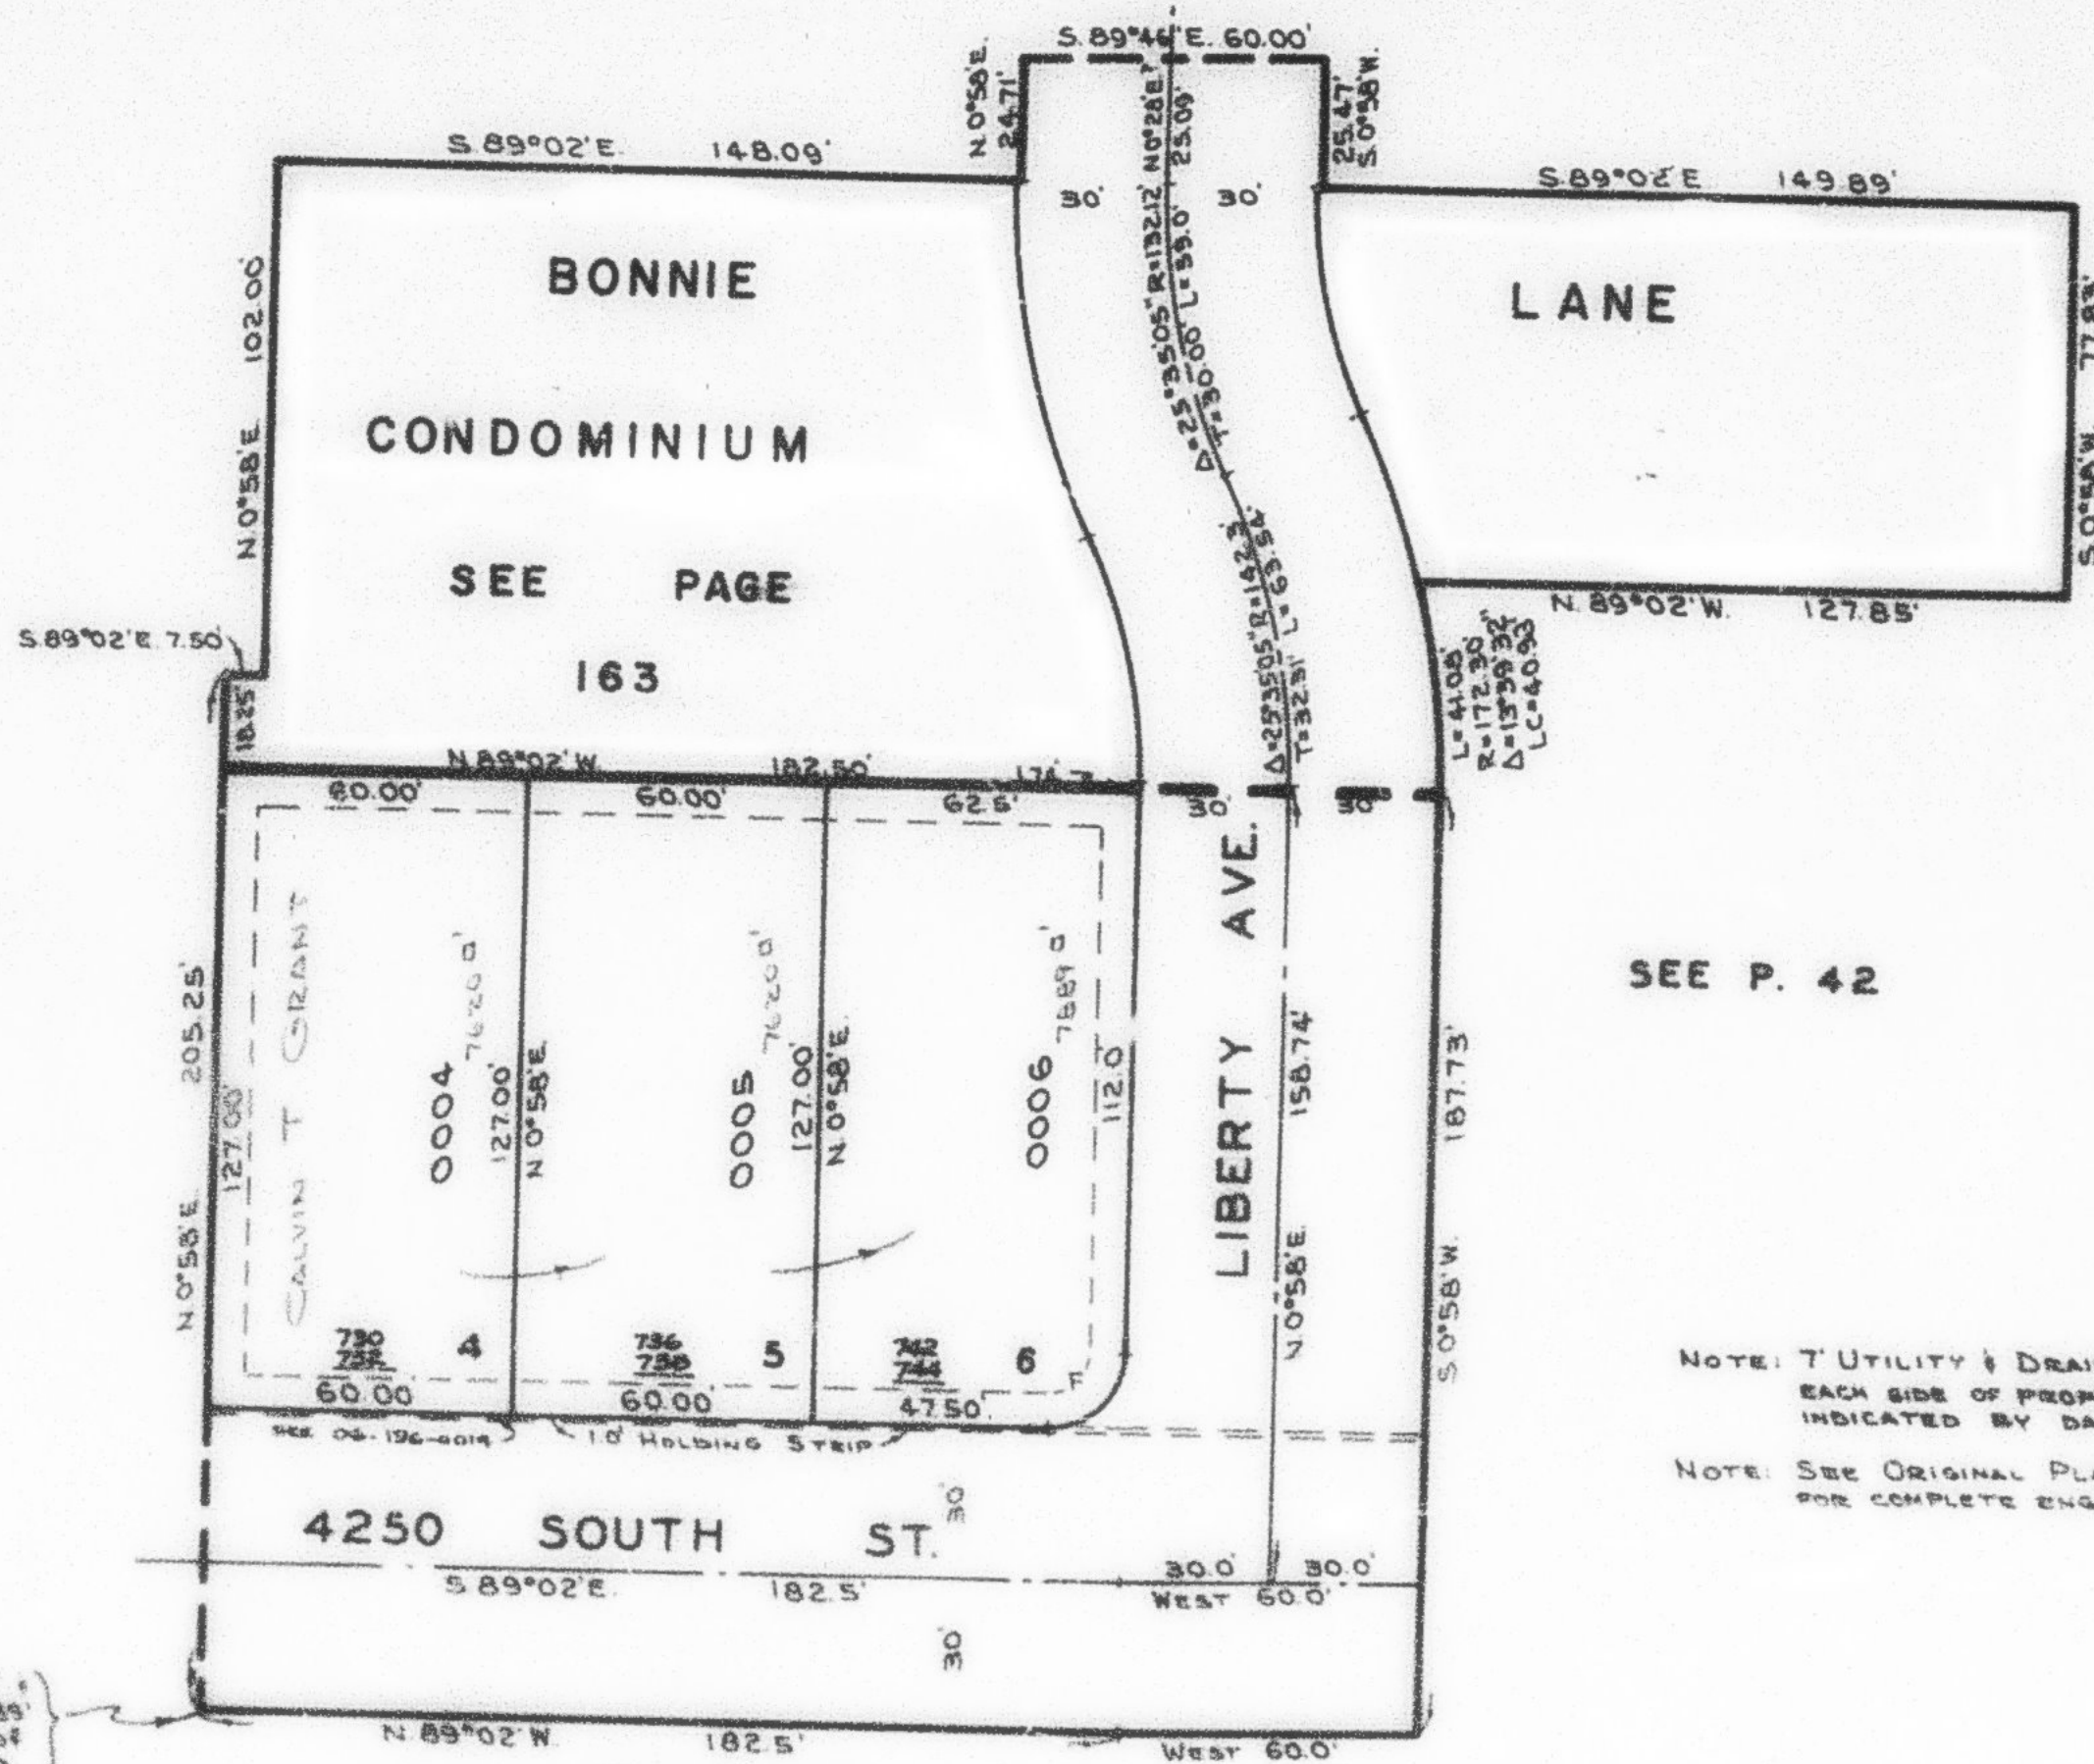

SEE P. 136

CURVE DATA

F
 90° 00' 00"
 15.00
 23.56
 21.21

NOTE: UTILITY & DRAINAGE EASEMENTS
 EACH SIDE OF PROPERTY LINE AS
 INDICATED BY DASHED LINES.
 NOTE: SEE ORIGINAL PLAT IN BOOK 16, P. 77
 FOR COMPLETE ENGINEERING DATA.