

BONNIE LANE SUBDIVISION

IN SOUTH OGDEN CITY

TAXING UNIT: 27

SCALE 1" = 40'


PREFIX: 06-155

SEE P. 42

SEE P. 42

SEE P. 42

EAST 1654.46' ±
N. 0° 58' E. 530.89'
From S.W. Cor. of
NW 1/4 of Sec. 9

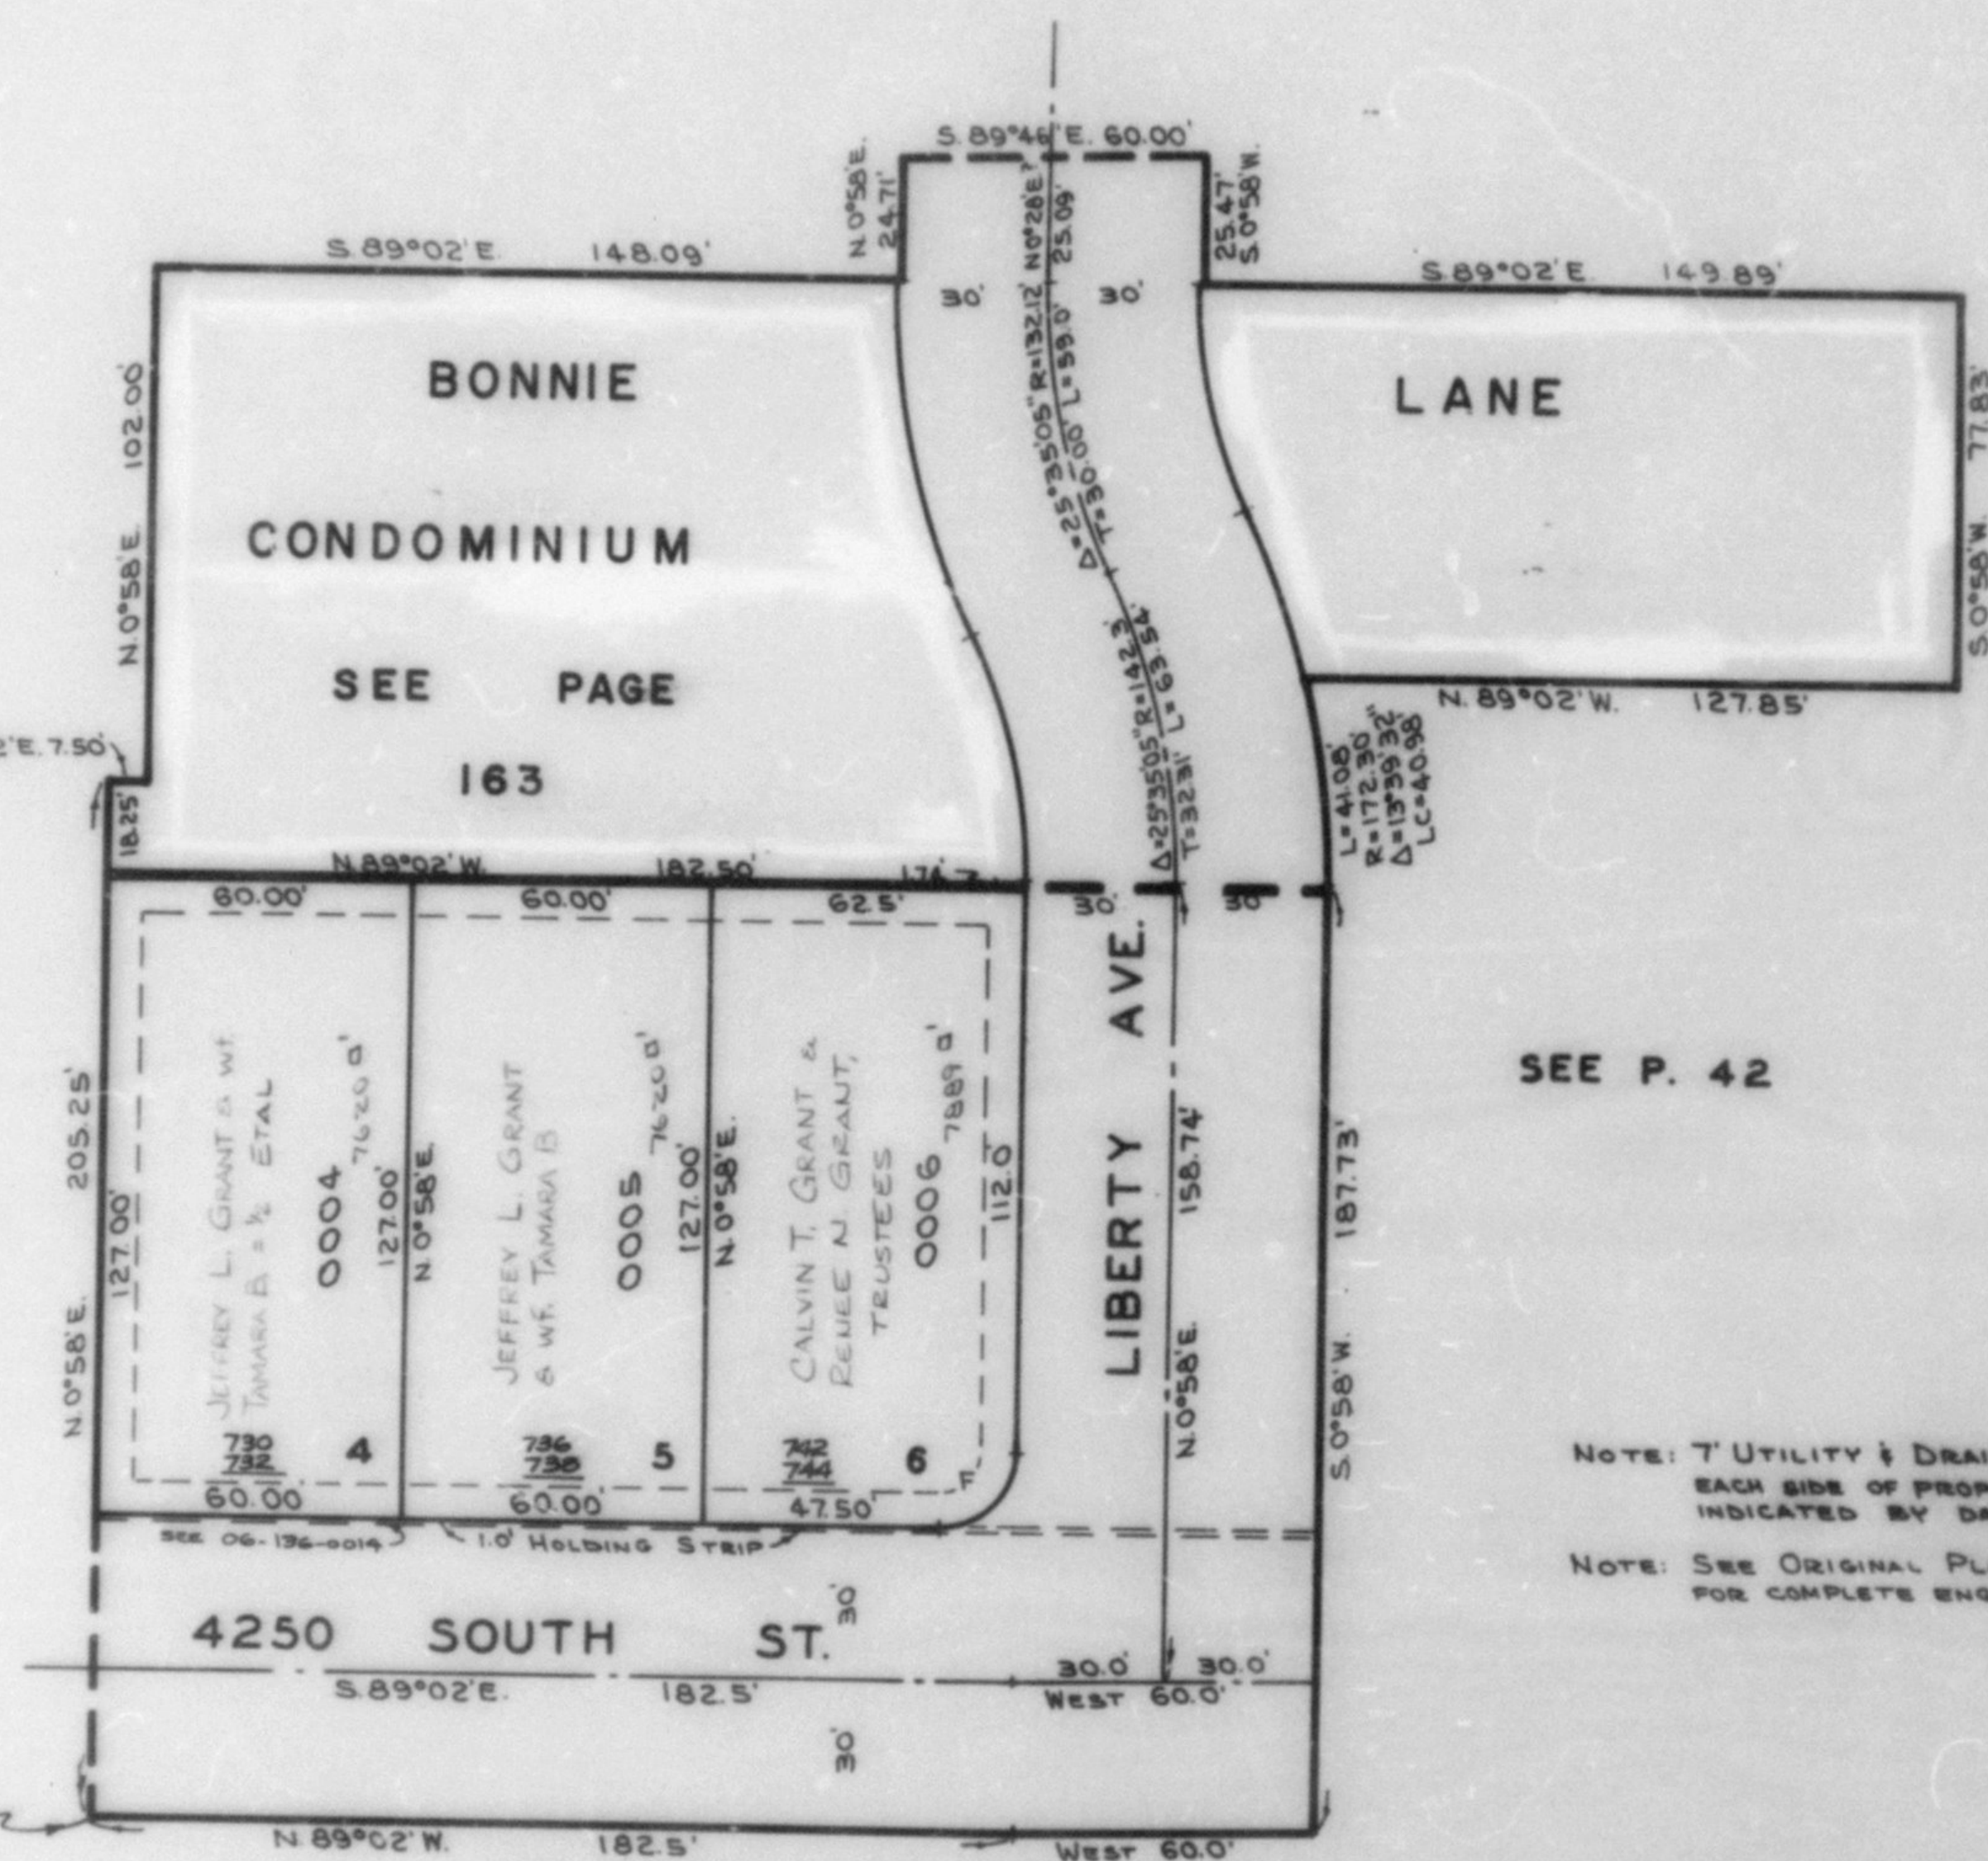

CURVE DATA

F
90° 00' 00"
15.00'
23.56'
21.21'

NOTE: UTILITY & DRAINAGE EASEMENTS
EACH SIDE OF PROPERTY LINE AS
INDICATED BY DASHED LINES.

NOTE: SEE ORIGINAL PLAT IN BOOK 19, P. 77
FOR COMPLETE ENGINEERING DATA.

SEE P. 136