

PART OF NORTH 1/2 OF SECTION 7, T.5N, R.1W, S.L.B.3M.
RIVER VALLEY SUBDIVISION NO. 5
 LOTS 1-8, 19-23

156

TAXING UNIT 26


IN RIVERDALE CITY

PREFIX 06-156

SCALE 1" = 50'

EXCEPT WHERE OTHERWISE SHOWN
 ALL LOTS OWNED BY
 LESTER STETTNER
 ET AL.

SEE PAGE 4

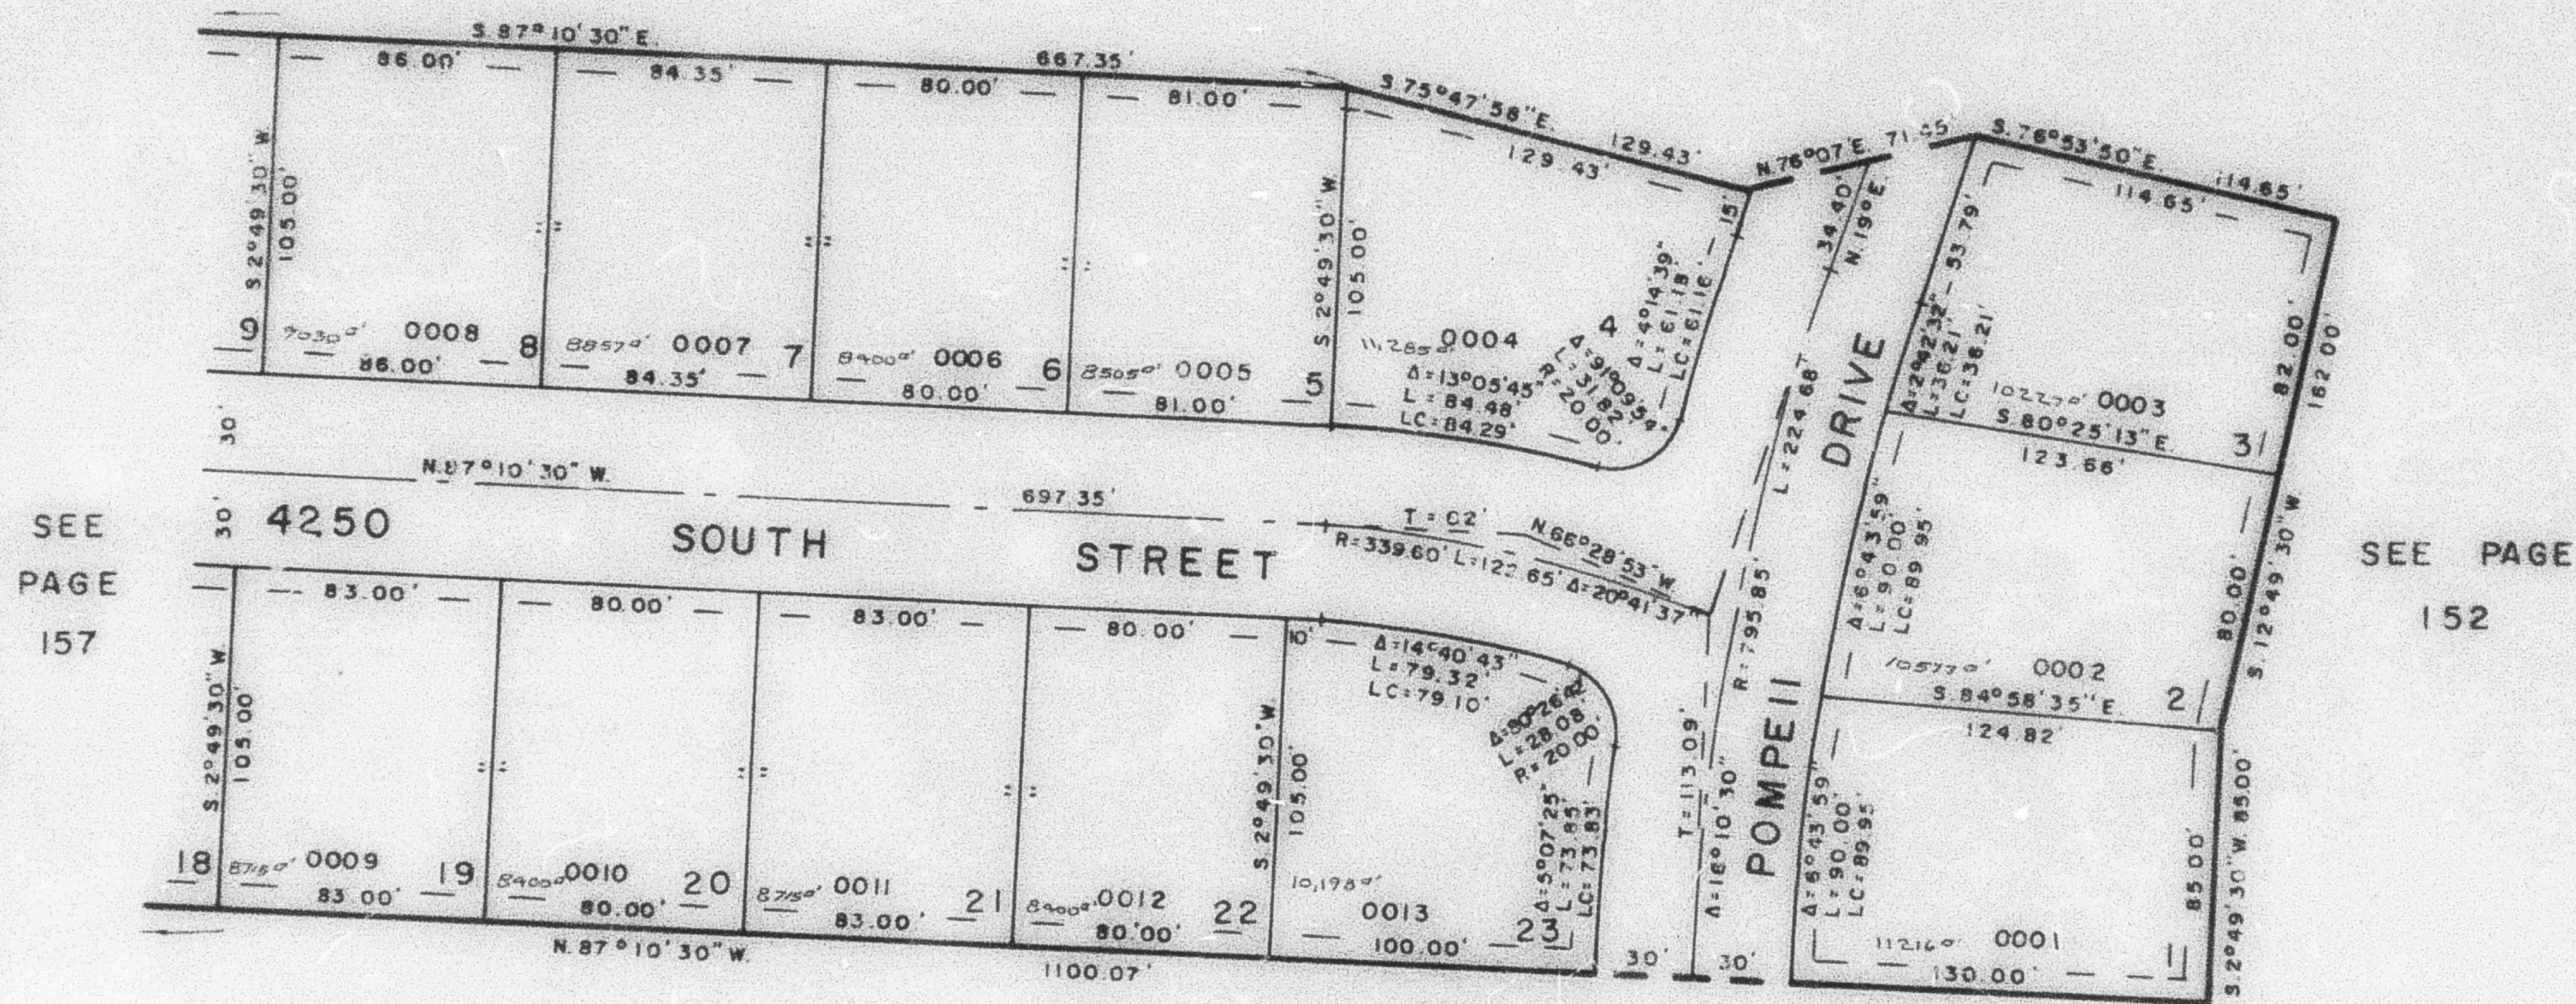

SEE PAGE 7

7' UTILITY & DRAINAGE EASEMENTS
 EACH SIDE OF PROPERTY LINE AS
 INDICATED BY DASHED LINES

FOR COMPLETE ENG. DATA
 SEE ORIG. DEP. PLAT IN
 BOOK 20, PAGE 3