

PART OF NORTH 1/2 OF SECTION 7, T.5 N., R.1 W., S.L.B. & M.

156

RIVER VALLEY SUBDIVISION NO. 5

LOTS 1-8, 19-23

TAXING UNIT: 26


IN RIVERDALE CITY

PREFIX: 06-156

SCALE 1" = 50'

EXCEPT WHERE OTHERWISE SHOWN
ALL LOTS OWNED BY
LESTER STETTNER
ET AL.

SEE PAGE 4

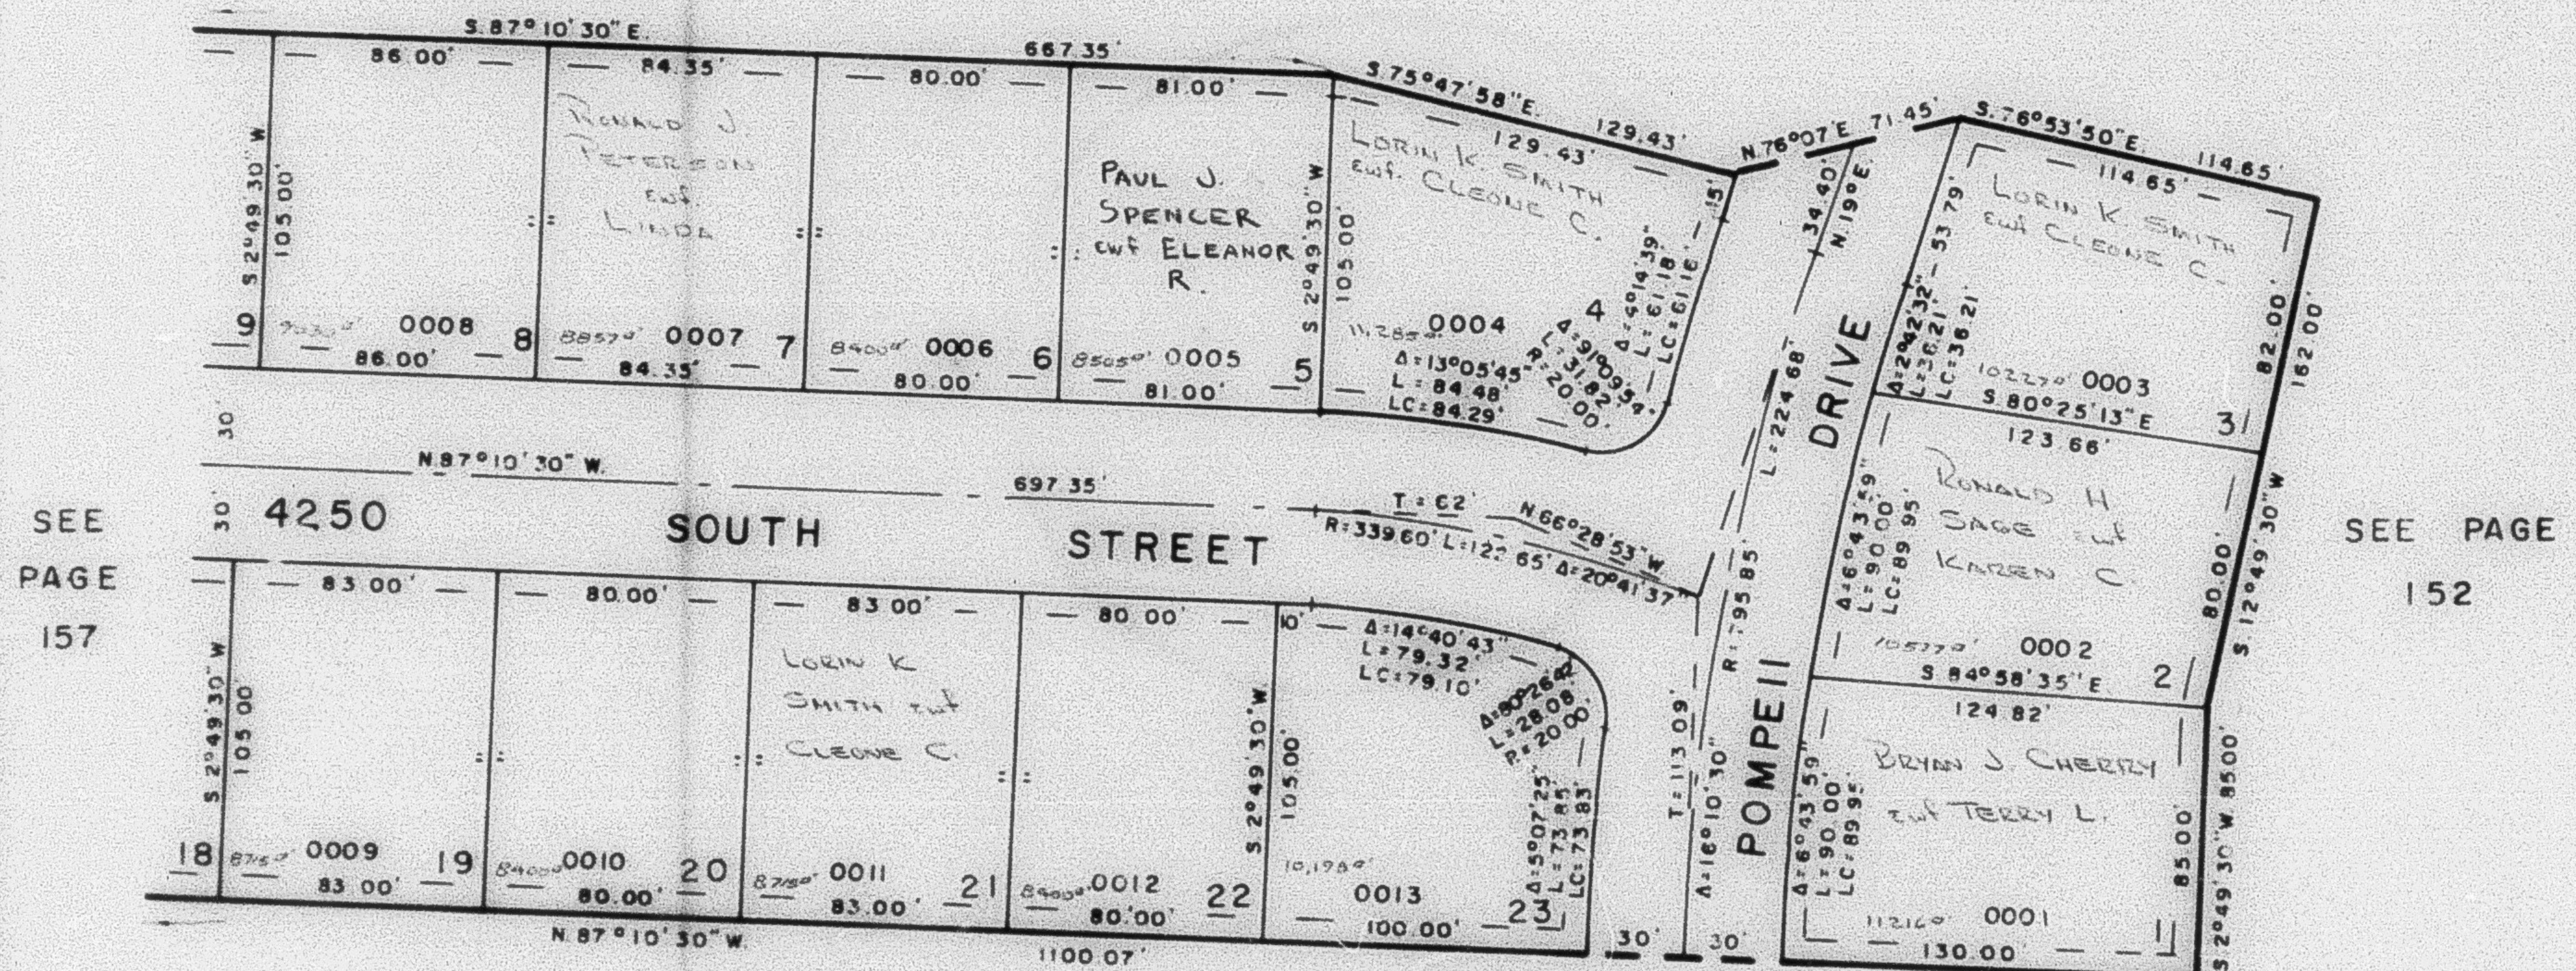

7' UTILITY & DRAINAGE EASEMENTS
EACH SIDE OF PROPERTY LINE AS
INDICATED BY DASHED LINES

FOR COMPLETE ENG. DATA
SEE ORIG. DED. PLAT IN
BOOK 20, PAGE 3