

PART OF NORTH 1/2 OF SECTION 7, T.5N, R.1W, S.L.B. & M.

RIVER VALLEY SUBDIVISION NO. 5

LOTS 1-8, 19-23

156

TAXING UNIT: 26

IN RIVERDALE CITY


PREFIX 06-156

SCALE 1" = 50'

EXCEPT WHERE OTHERWISE SHOWN
ALL LOTS OWNED BY
LESTER STETTLER
ETAL.

SEE PAGE 4

SEE
PAGE
157

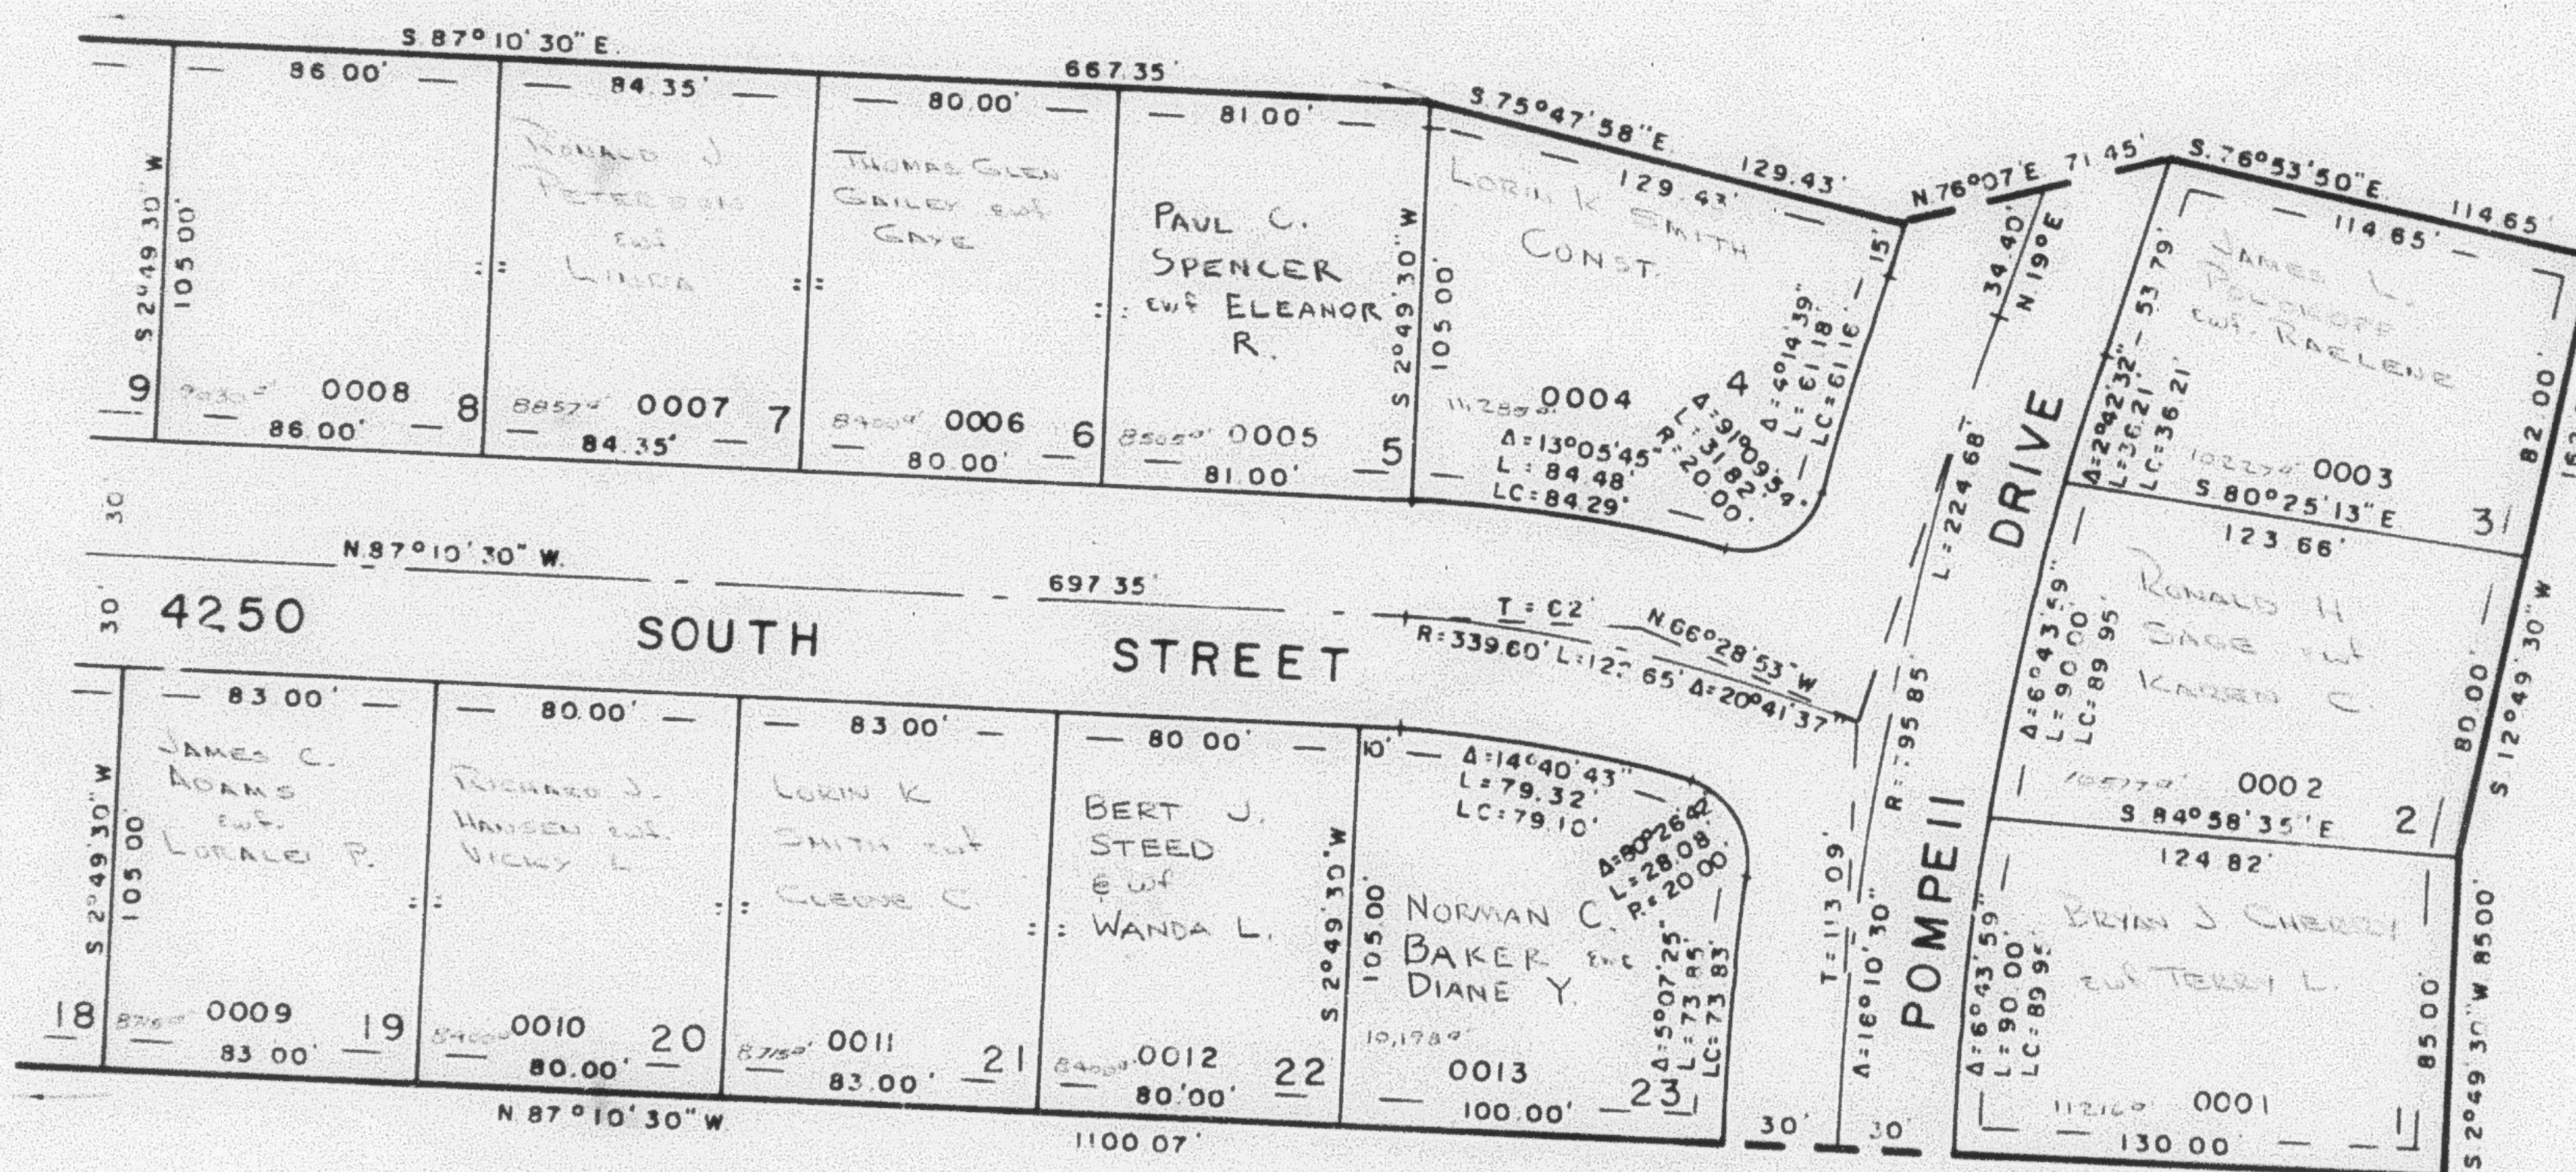

SEE PAGE
152

SEE PAGE 7

7' UTILITY & DRAINAGE EASEMENTS
EACH SIDE OF PROPERTY LINE AS
INDICATED BY DASHED LINES

FOR COMPLETE ENG DATA
SEE ORIG DED PLAT IN
BOOK 20, PAGE 3