

PART OF NORTH 1/2, SEC. 7, T.5N., R.1W., S.L.B. &amp; M.

## RIVER VALLEY SUBDIVISION NO. 5

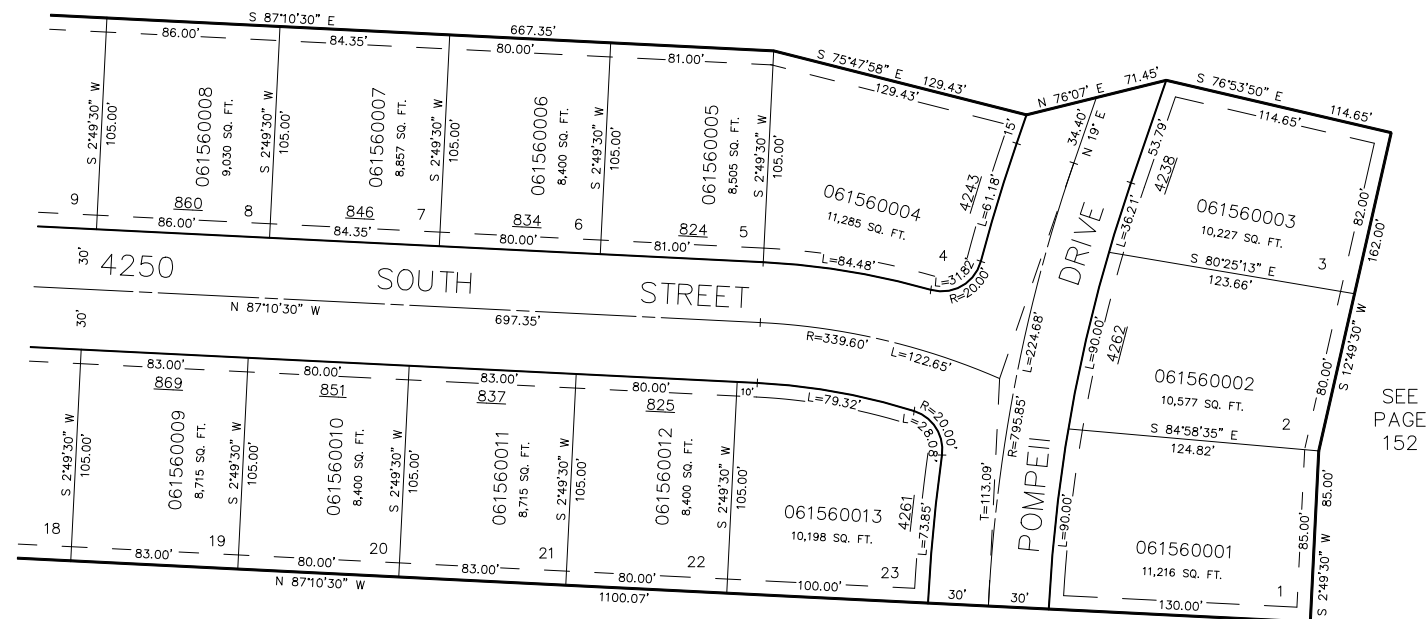
LOTS 1-8, 19-23

IN RIVERDALE CITY

TAXING UNIT: 26

SCALE 1" = 50'

SEE PAGE 4

SEE  
PAGE  
157SEE  
PAGE  
152

SEE PAGE 7

FOR COMPLETE ENG DATA SEE  
ORIGINAL DEDICATION PLAT IN  
BOOK 20, PAGE 3 OF RECORDS.7' UTILITY & DRAINAGE EASEMENTS EACH  
SIDE OF PROPERTY LINES AS INDICATED  
BY DASHED LINES EXCEPT AS OTHERWISE  
SHOWN.