

PART OF NORTH 1/2, SEC. 7, T.5N., R.1W., S.L.B. & M.

RIVER VALLEY SUBDIVISION NO. 5


LOTS 1-8, 19-23

IN RIVERDALE CITY

TAXING UNIT: 26

SCALE 1" = 50'

SEE PAGE 4

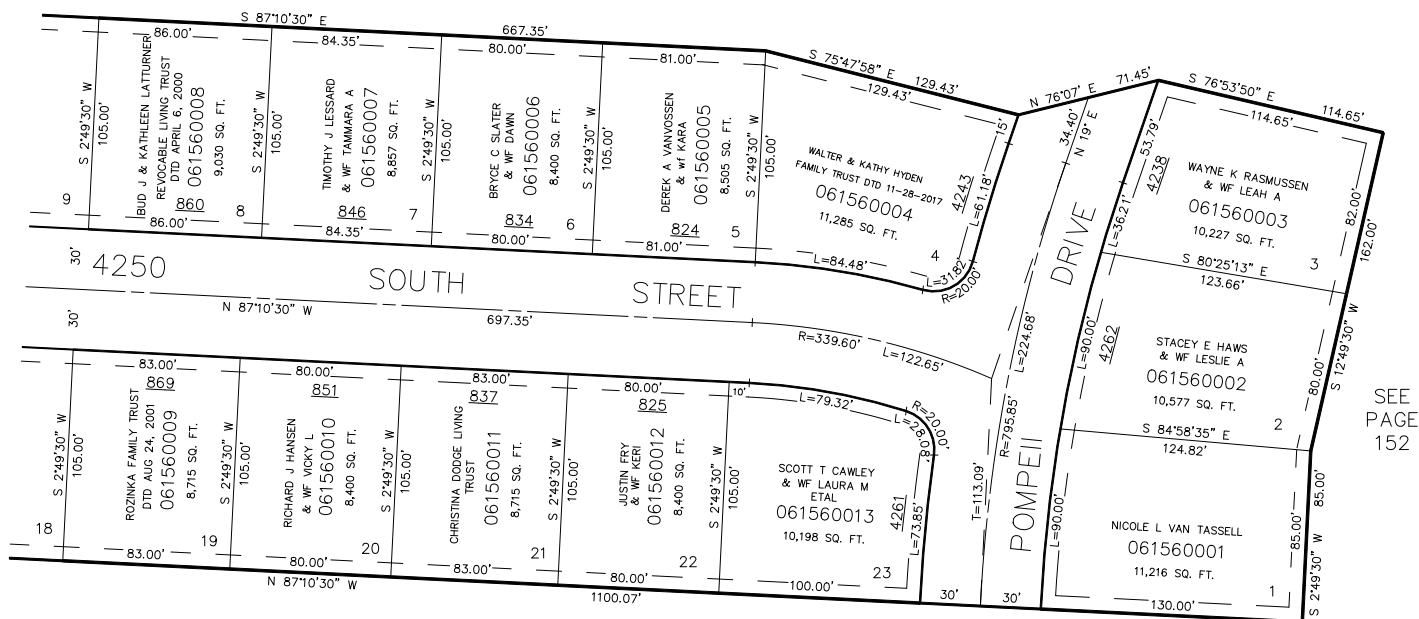

SEE PAGE 7

FOR COMPLETE ENG DATA SEE
ORIGINAL DEDICATION PLAT IN
BOOK 20, PAGE 3 OF RECORDS.

7' UTILITY & DRAINAGE EASEMENTS EACH
SIDE OF PROPERTY LINES AS INDICATED
BY DASHED LINES EXCEPT AS OTHERWISE
SHOWN.

FOR TAX PURPOSES ONLY

L.D.F. 10-90