

PART OF NORTH 1/2 OF SECTION 7, T.5N, R.1W, S.L.B. & M.  
**RIVER VALLEY SUBDIVISION NO. 5**

157

LOTS 9-18

TAXING UNIT 26

IN RIVERDALE CITY

PREFIX 06-157


SCALE 1" = 50'

EXCEPT WHERE OTHERWISE SHOWN  
 ALL LOTS OWNED BY:

LESTER STETTNER  
 ET AL.

SEE PAGE 4

SEE PAGE  
 4

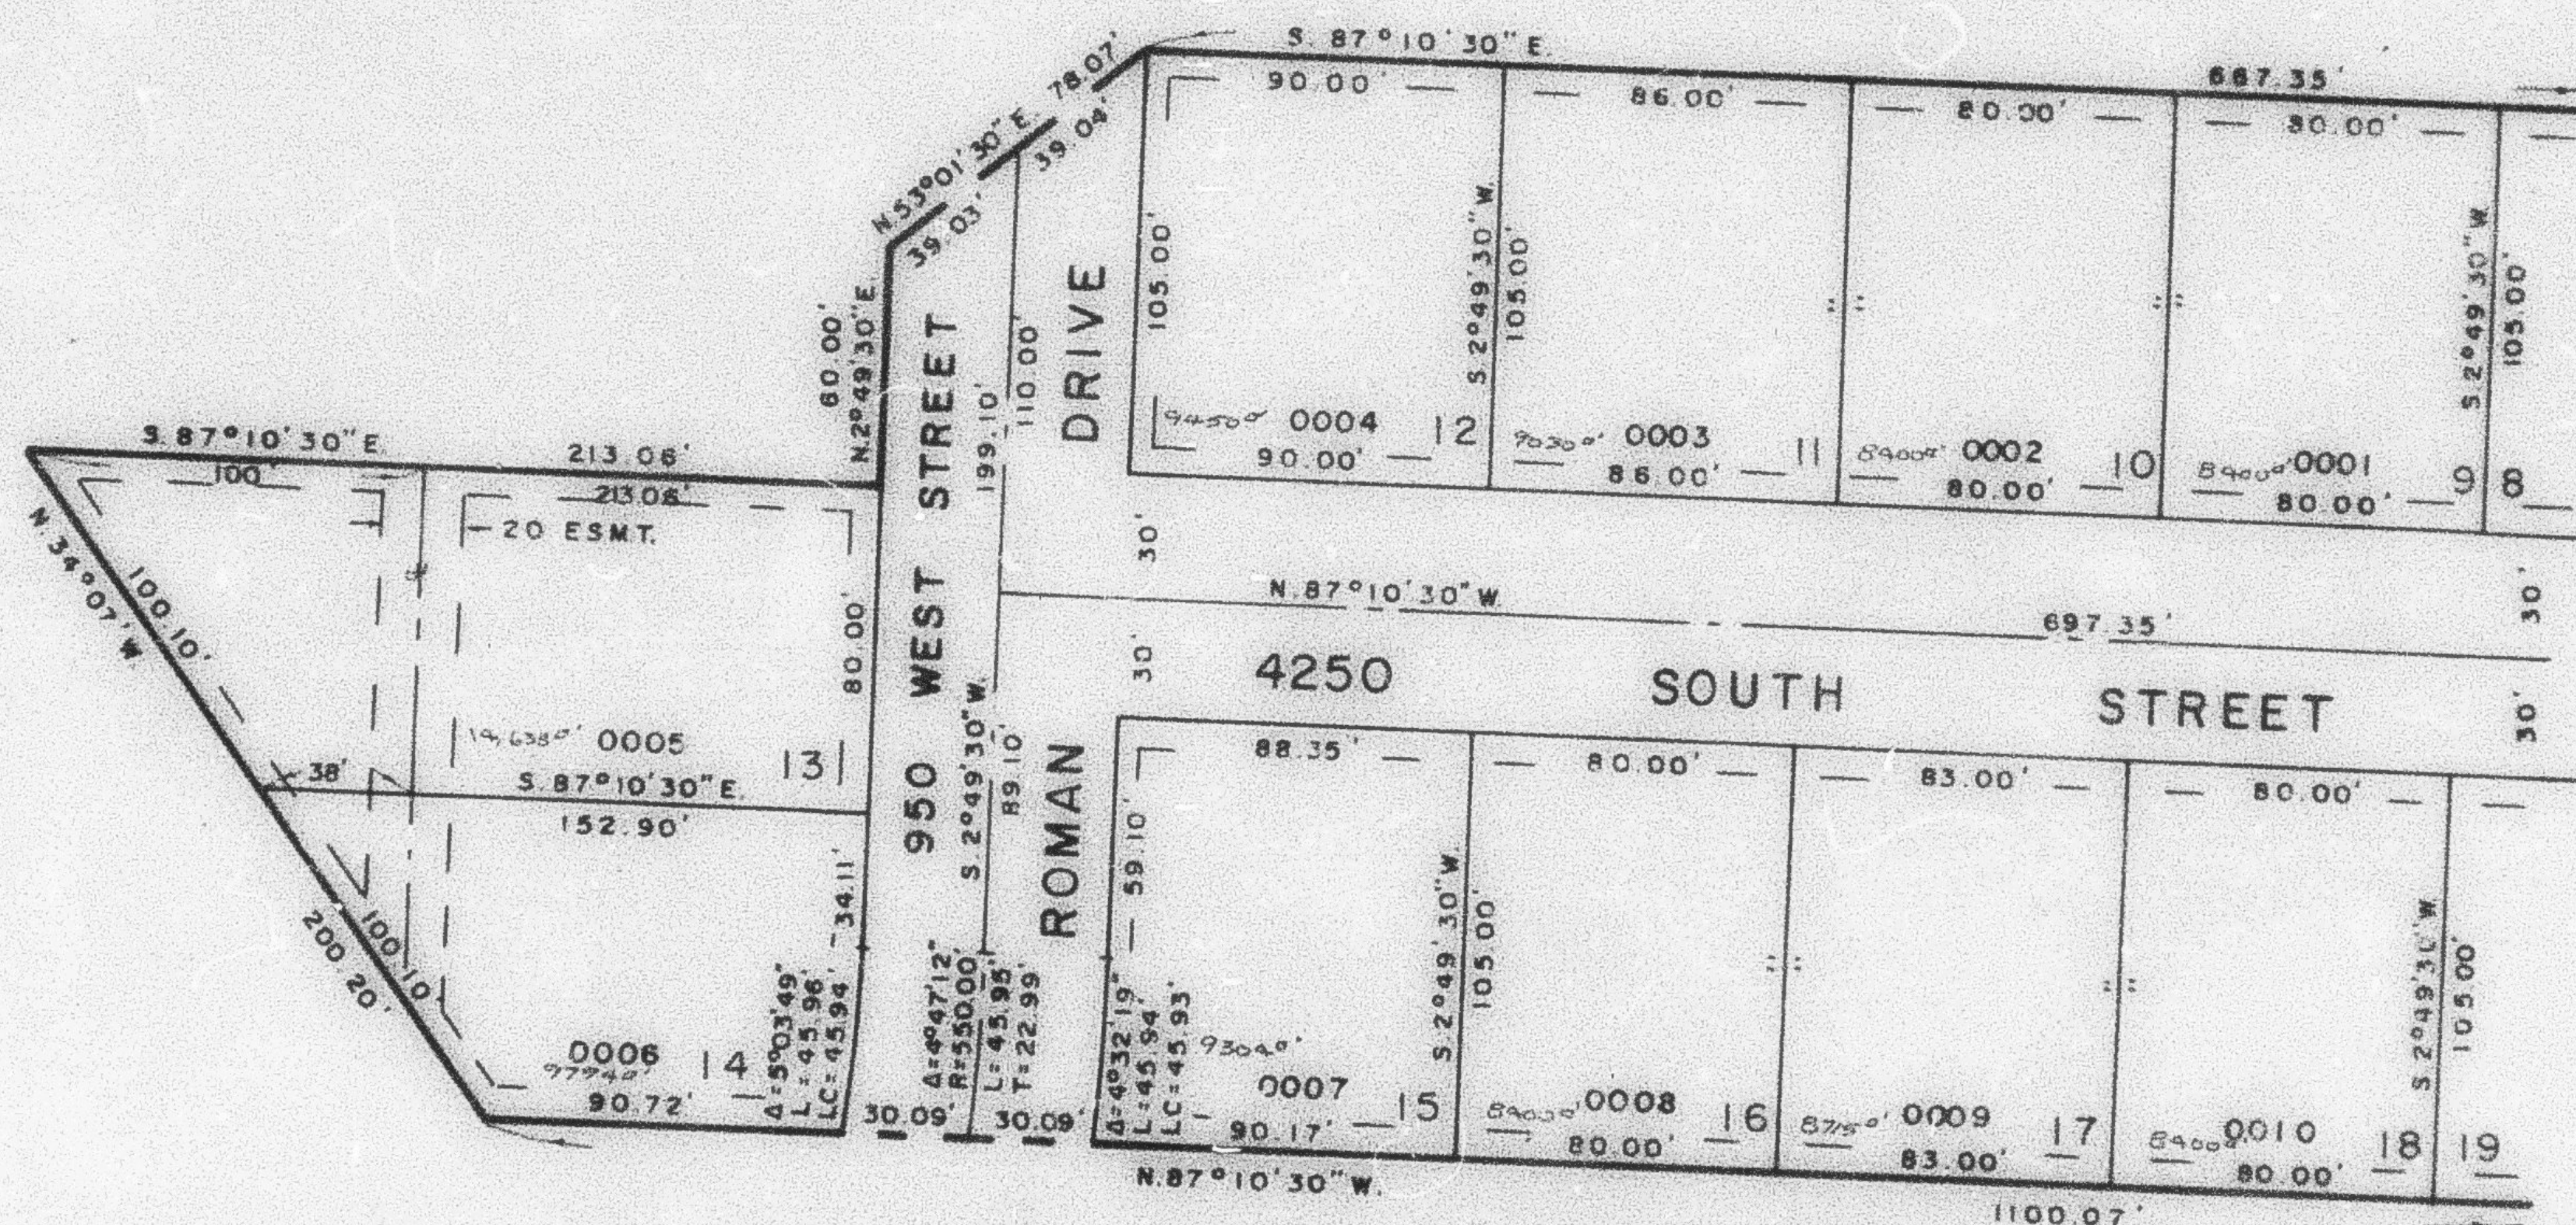

SEE PAGE  
 156

SEE PAGE 6

7' UTILITY & DRAINAGE EASEMENTS  
 EACH SIDE OF PROPERTY LINE AS  
 INDICATED BY DASHED LINES

FOR COMPLETE ENG. DATA  
 SEE ORIG. DED. PLAT IN  
 BOOK 20, PAGE 3