

PART OF NORTH 1/2 OF SECTION 7, T.5N, R.1W, S.L.B. & M.
RIVER VALLEY SUBDIVISION NO. 5

LOTS 9 - 18

TAXING UNIT: 26

IN RIVERDALE CITY


PREFIX 06-157

SCALE 1" = 50'

EXCEPT WHERE OTHERWISE SHOWN
 ALL LOTS OWNED BY:
 LESTER STETTLER
 ET AL

SEE PAGE 4

SEE PAGE
 4

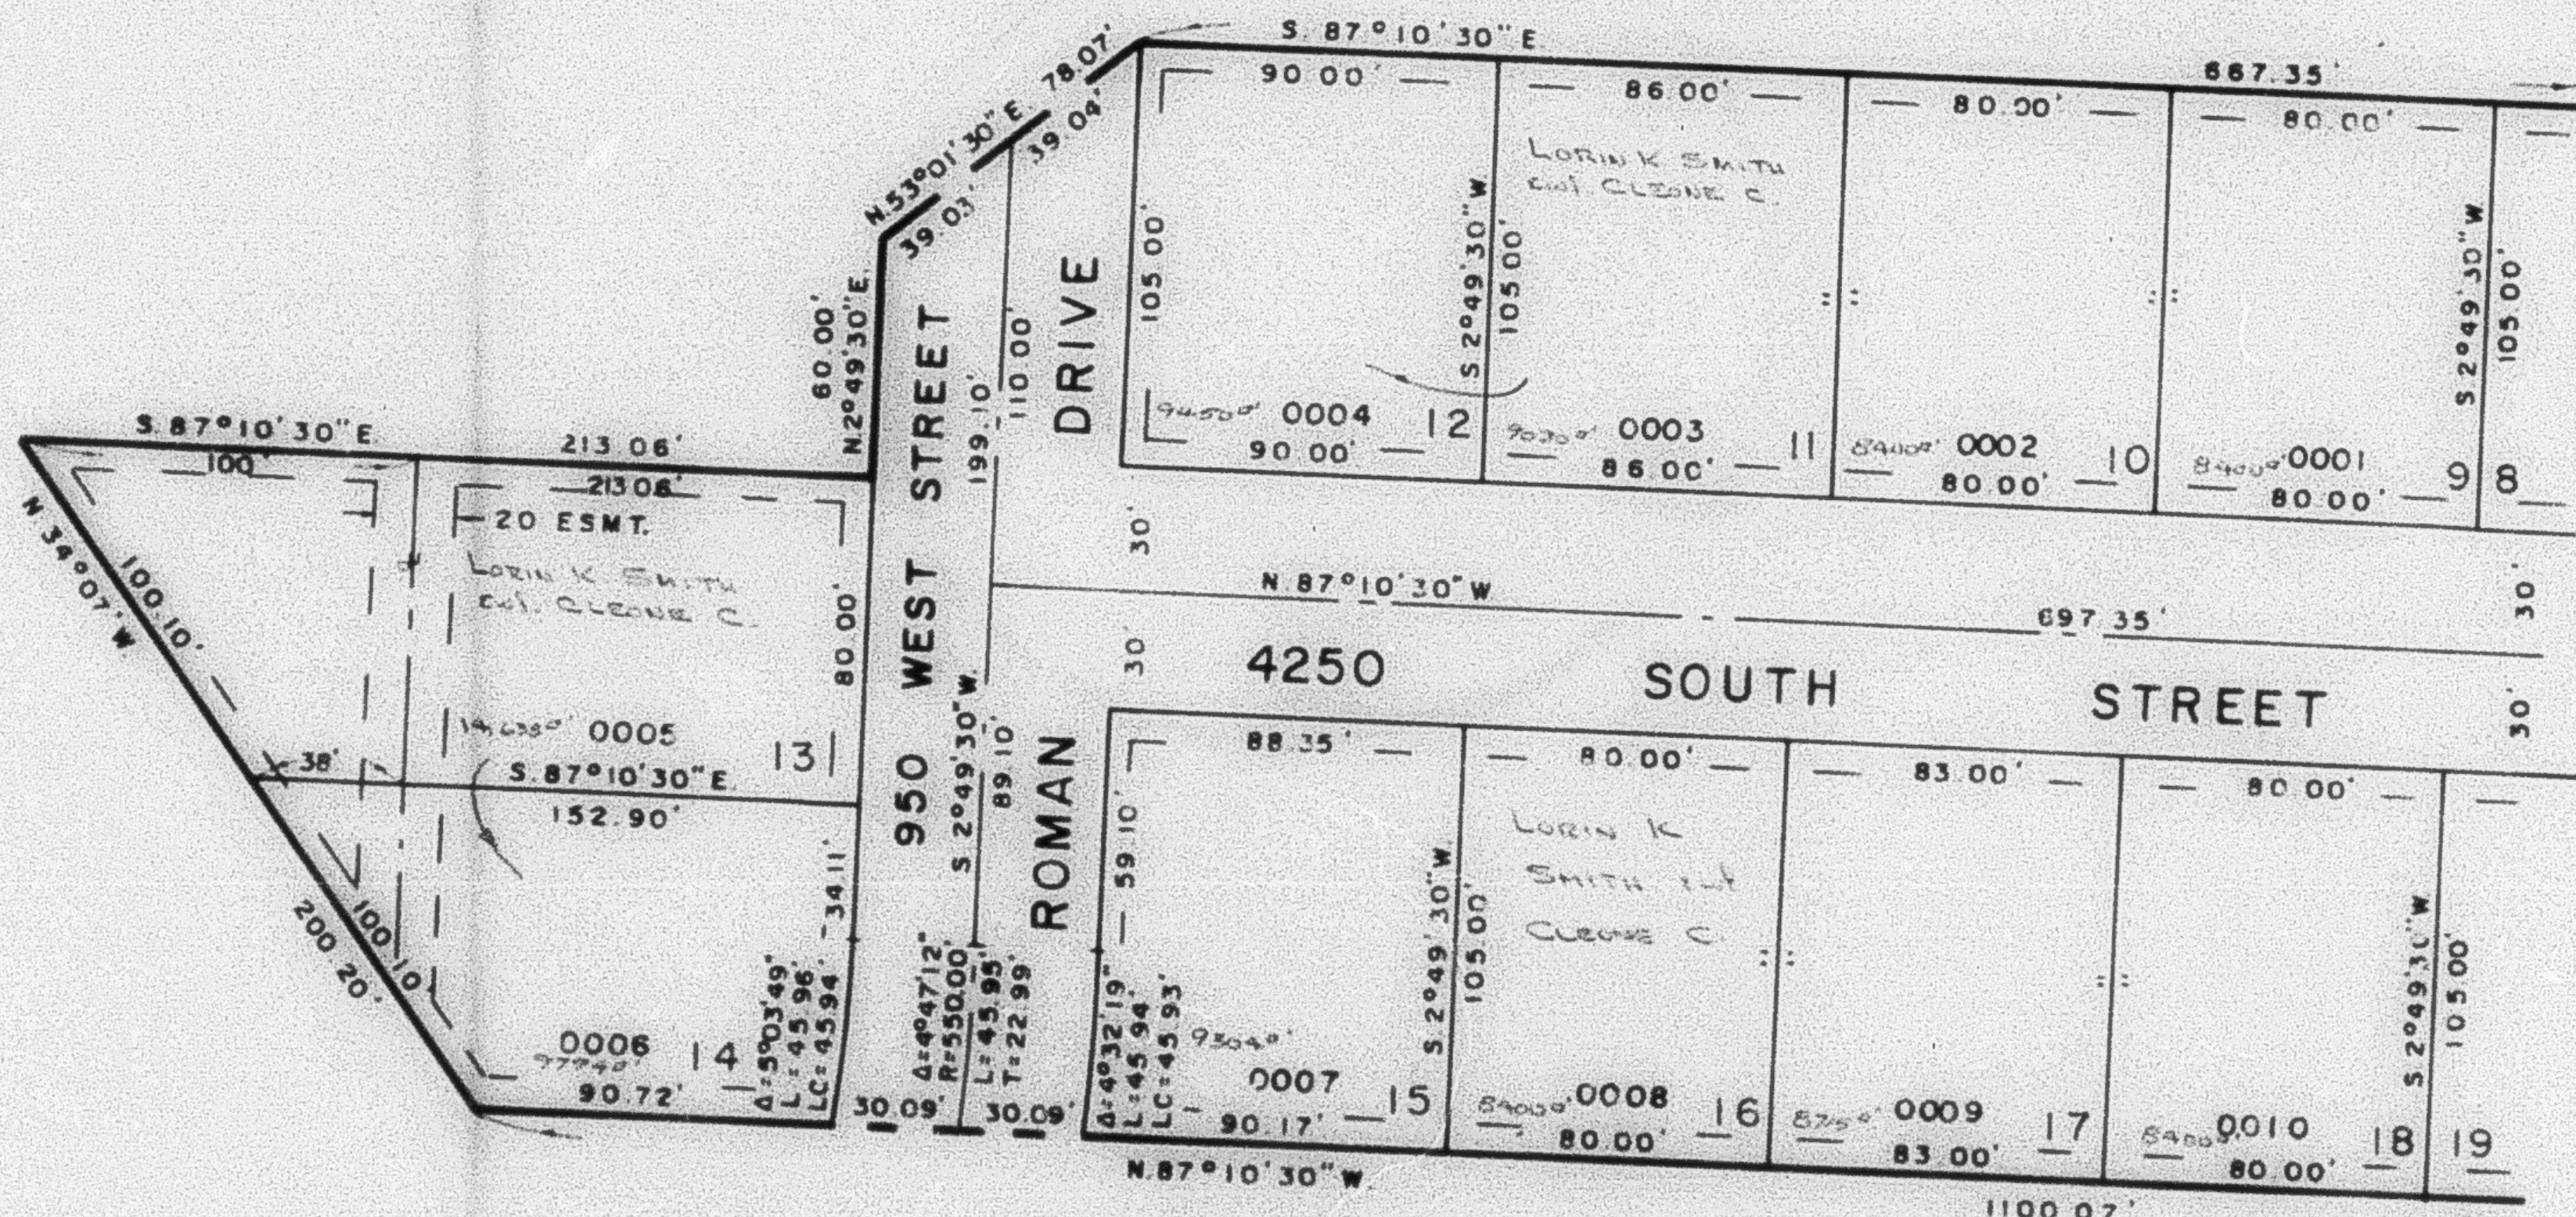

SEE PAGE
 156

SEE PAGE 6

7' UTILITY & DRAINAGE EASEMENTS
 EACH SIDE OF PROPERTY LINE AS
 INDICATED BY DASHED LINES

FOR COMPLETE ENG. DATA
 SEE ORIG. DED. PLAT IN
 BOOK 20, PAGE 3