

PART OF NORTH 1/2 OF SECTION 7, T.5N, R.1W, S.L.B. & M.

# RIVER VALLEY SUBDIVISION NO. 5

LOTS 9 - 18

IN RIVERDALE CITY

TAXING UNIT 26


PREFIX 06-157

SCALE 1" = 50'

EXCEPT WHERE OTHERWISE SHOWN  
ALL LOTS OWNED BY  
LESTER STETTLER  
ET AL

SEE PAGE 4

SEE PAGE  
4

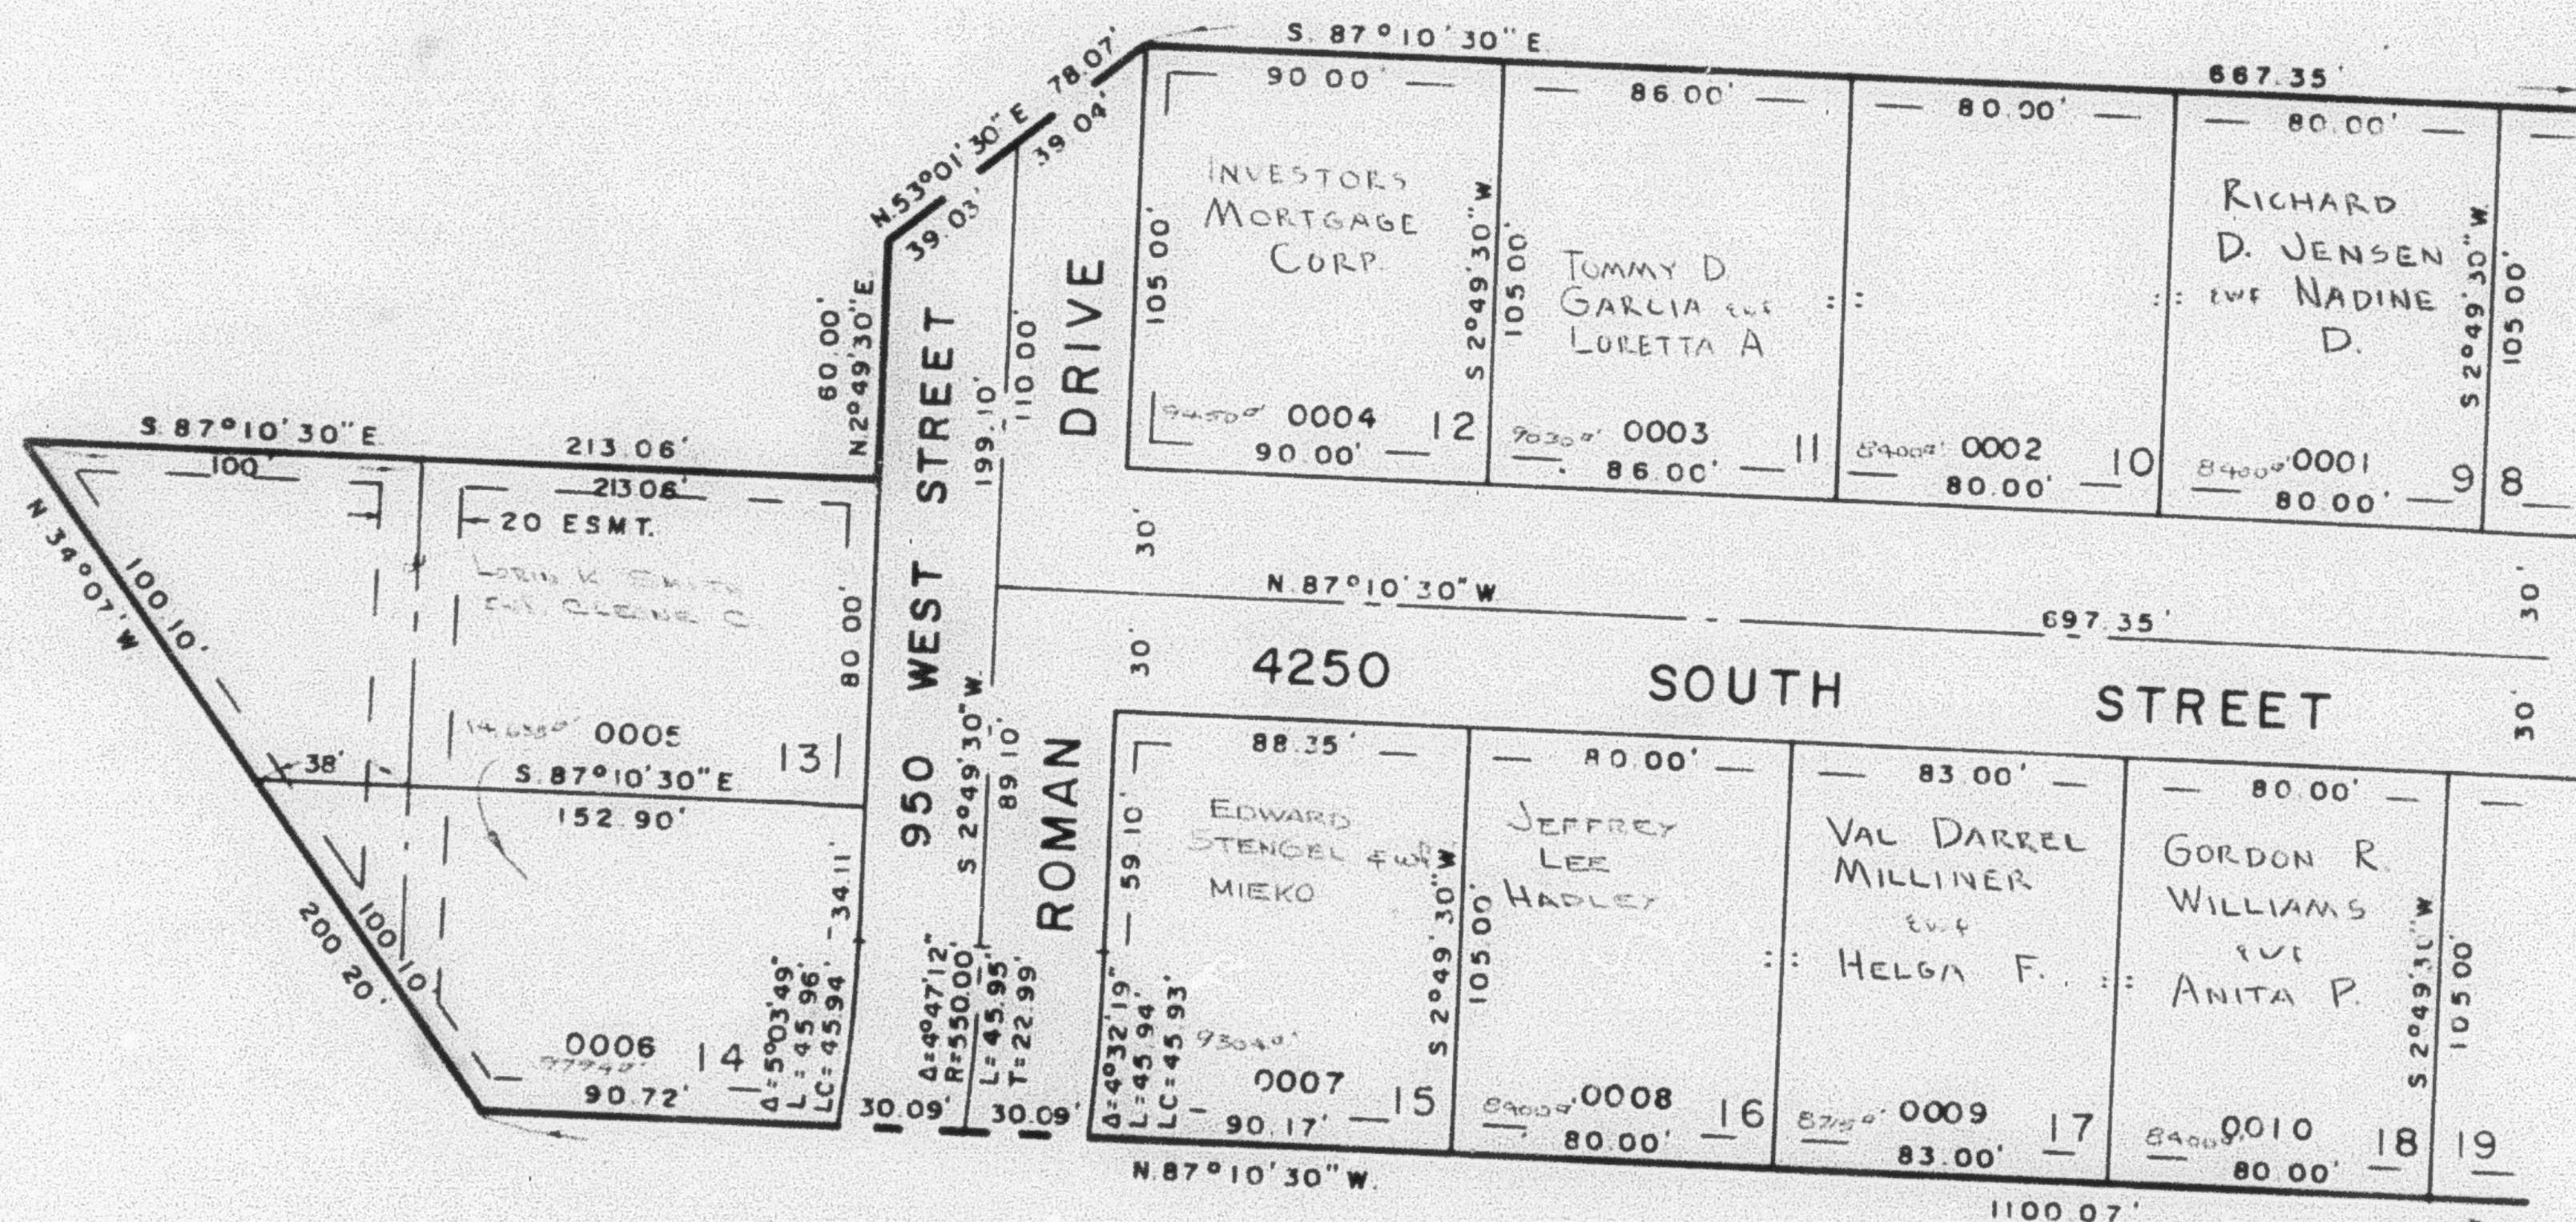

SEE PAGE  
156

SEE PAGE 6

7' UTILITY & DRAINAGE EASEMENTS  
EACH SIDE OF PROPERTY LINE AS  
INDICATED BY DASHED LINES

FOR COMPLETE ENG. DATA  
SEE ORIG. DEED PLAT IN  
BOOK 20, PAGE 3