

PART OF NORTH 1/2 OF SECTION 7, T5N, R1W, SLB & M.  
**RIVER VALLEY SUBDIVISION NO. 5**  
 LOTS 9 - 18

157

TAXING UNIT 26

IN RIVERDALE CITY


PREFIX 06-157

SCALE 1" = 50'

EXCEPT WHERE OTHERWISE SHOWN  
 ALL LOTS OWNED BY  
 LESTER STOTTEN  
 ETC.

SEE PAGE 4

SEE PAGE  
 4

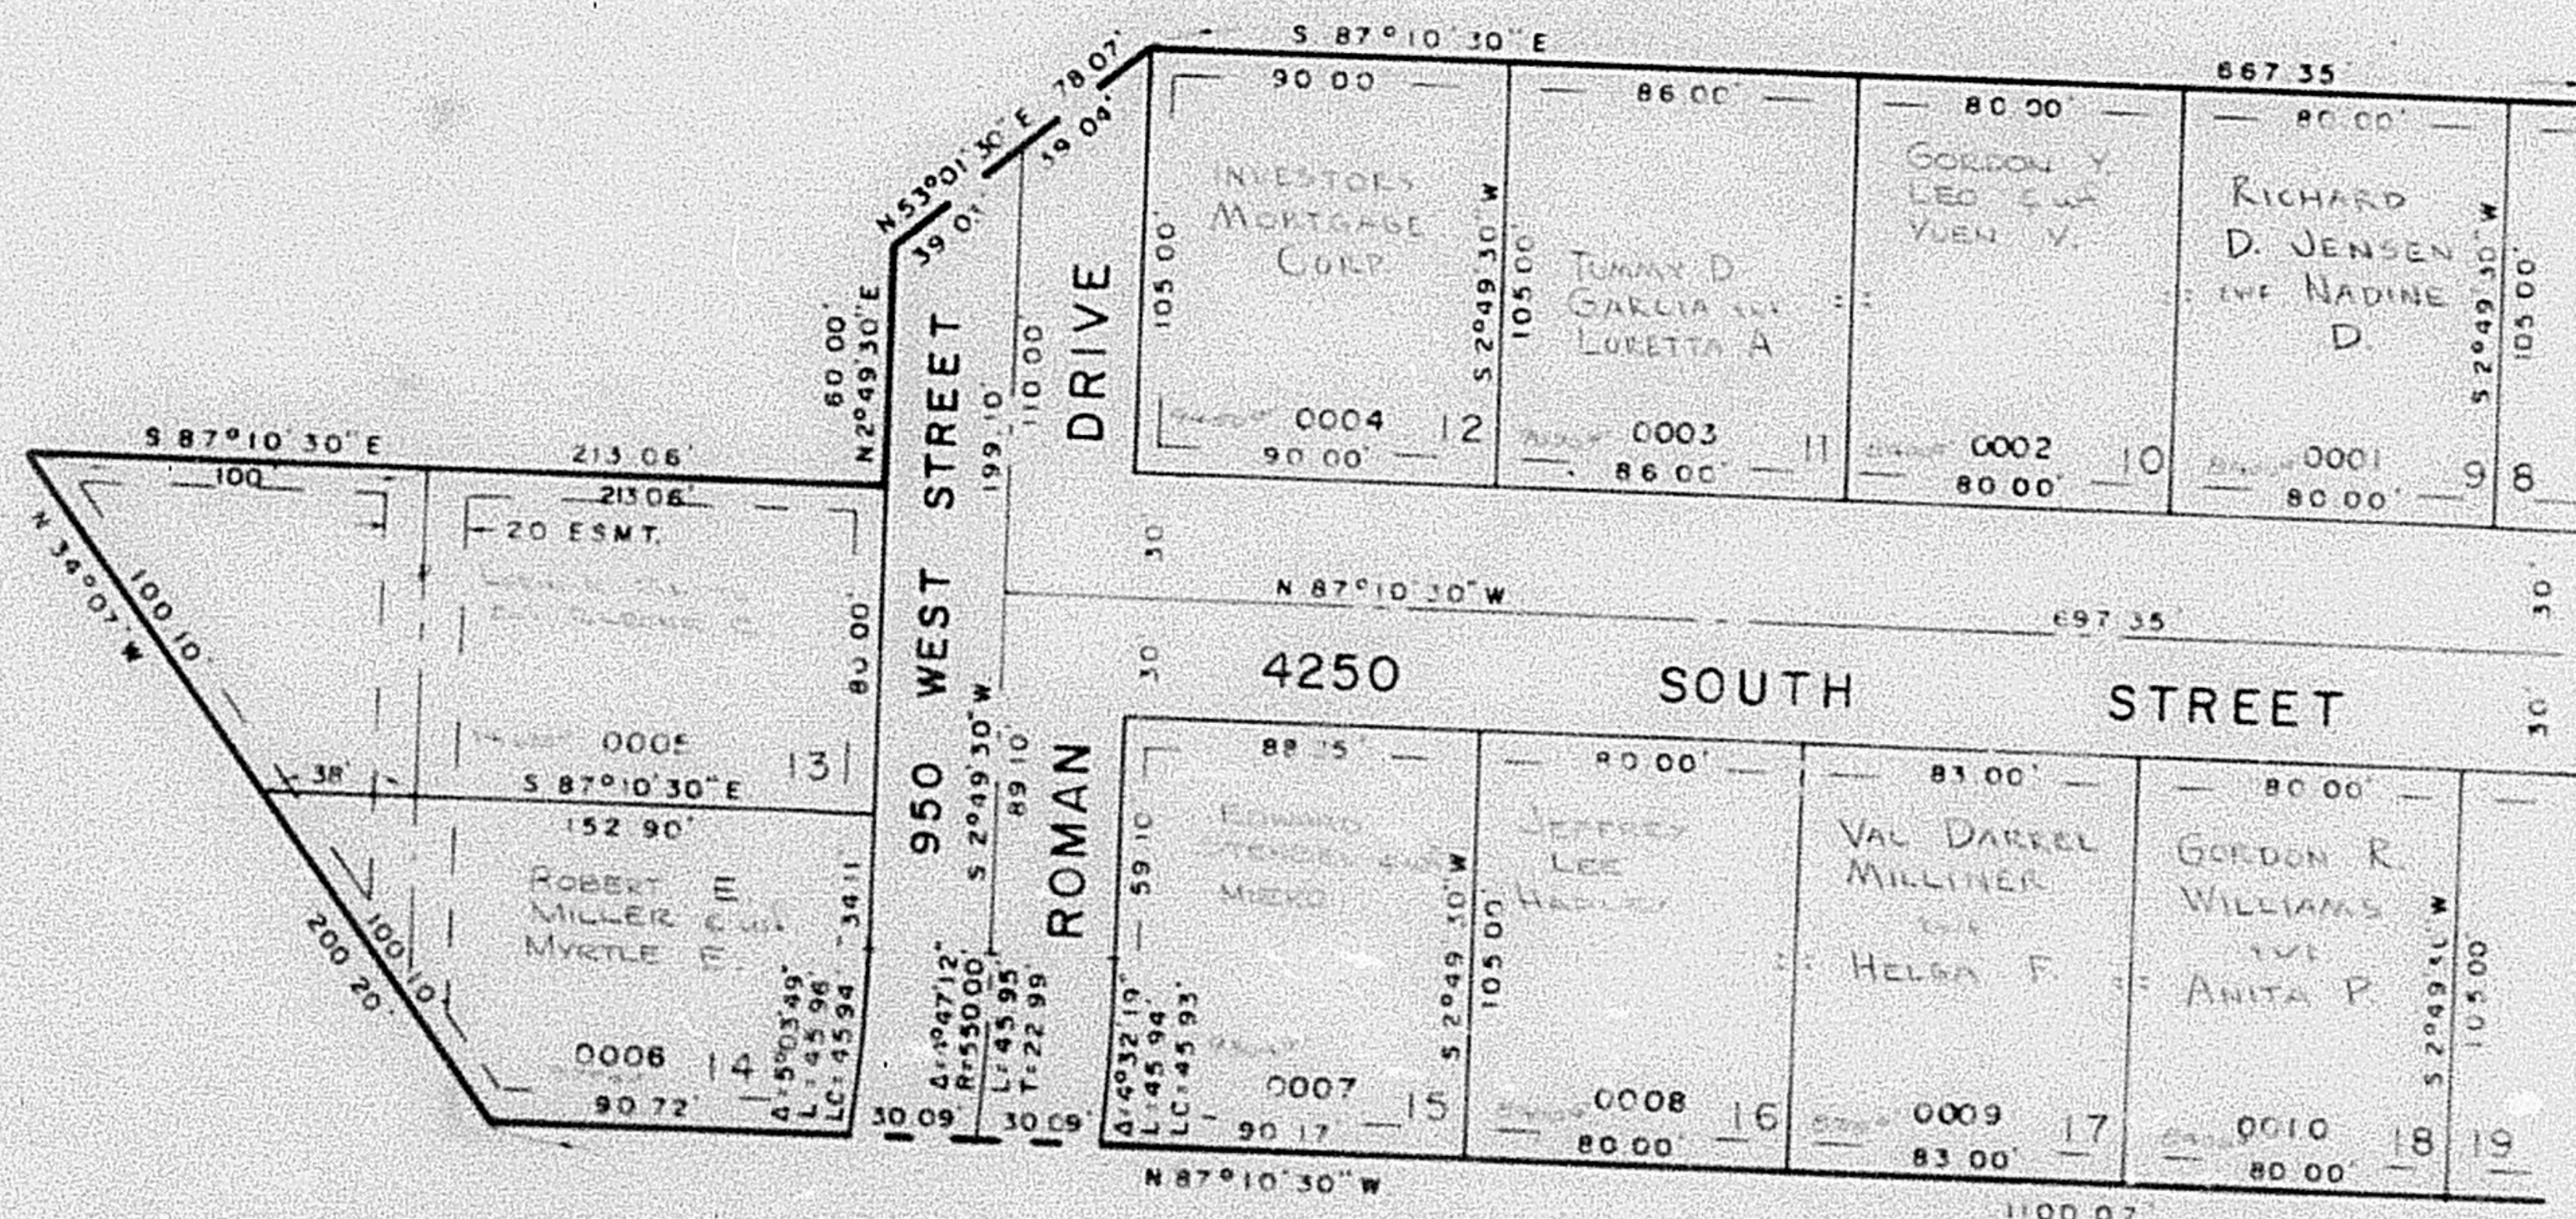

SEE PAGE  
 156

SEE PAGE 6

7. UTILITY & DRAINAGE EASEMENTS  
 EACH SIDE OF PROPERTY LINE AS  
 INDICATED BY DASHED LINES

FOR COMPLETE ENG. DATA  
 SEE ORIG. DED. PLAT IN  
 BOOK 20, PAGE 3