

BARTON SUBDIVISION NO. 2

TAXING UNIT: 26


IN RIVERDALE CITY

PREFIX: 06-158

SCALE 1" = 50'

SEE BOOK 8; PAGE 96

SEE BOOK 6
PAGE 17

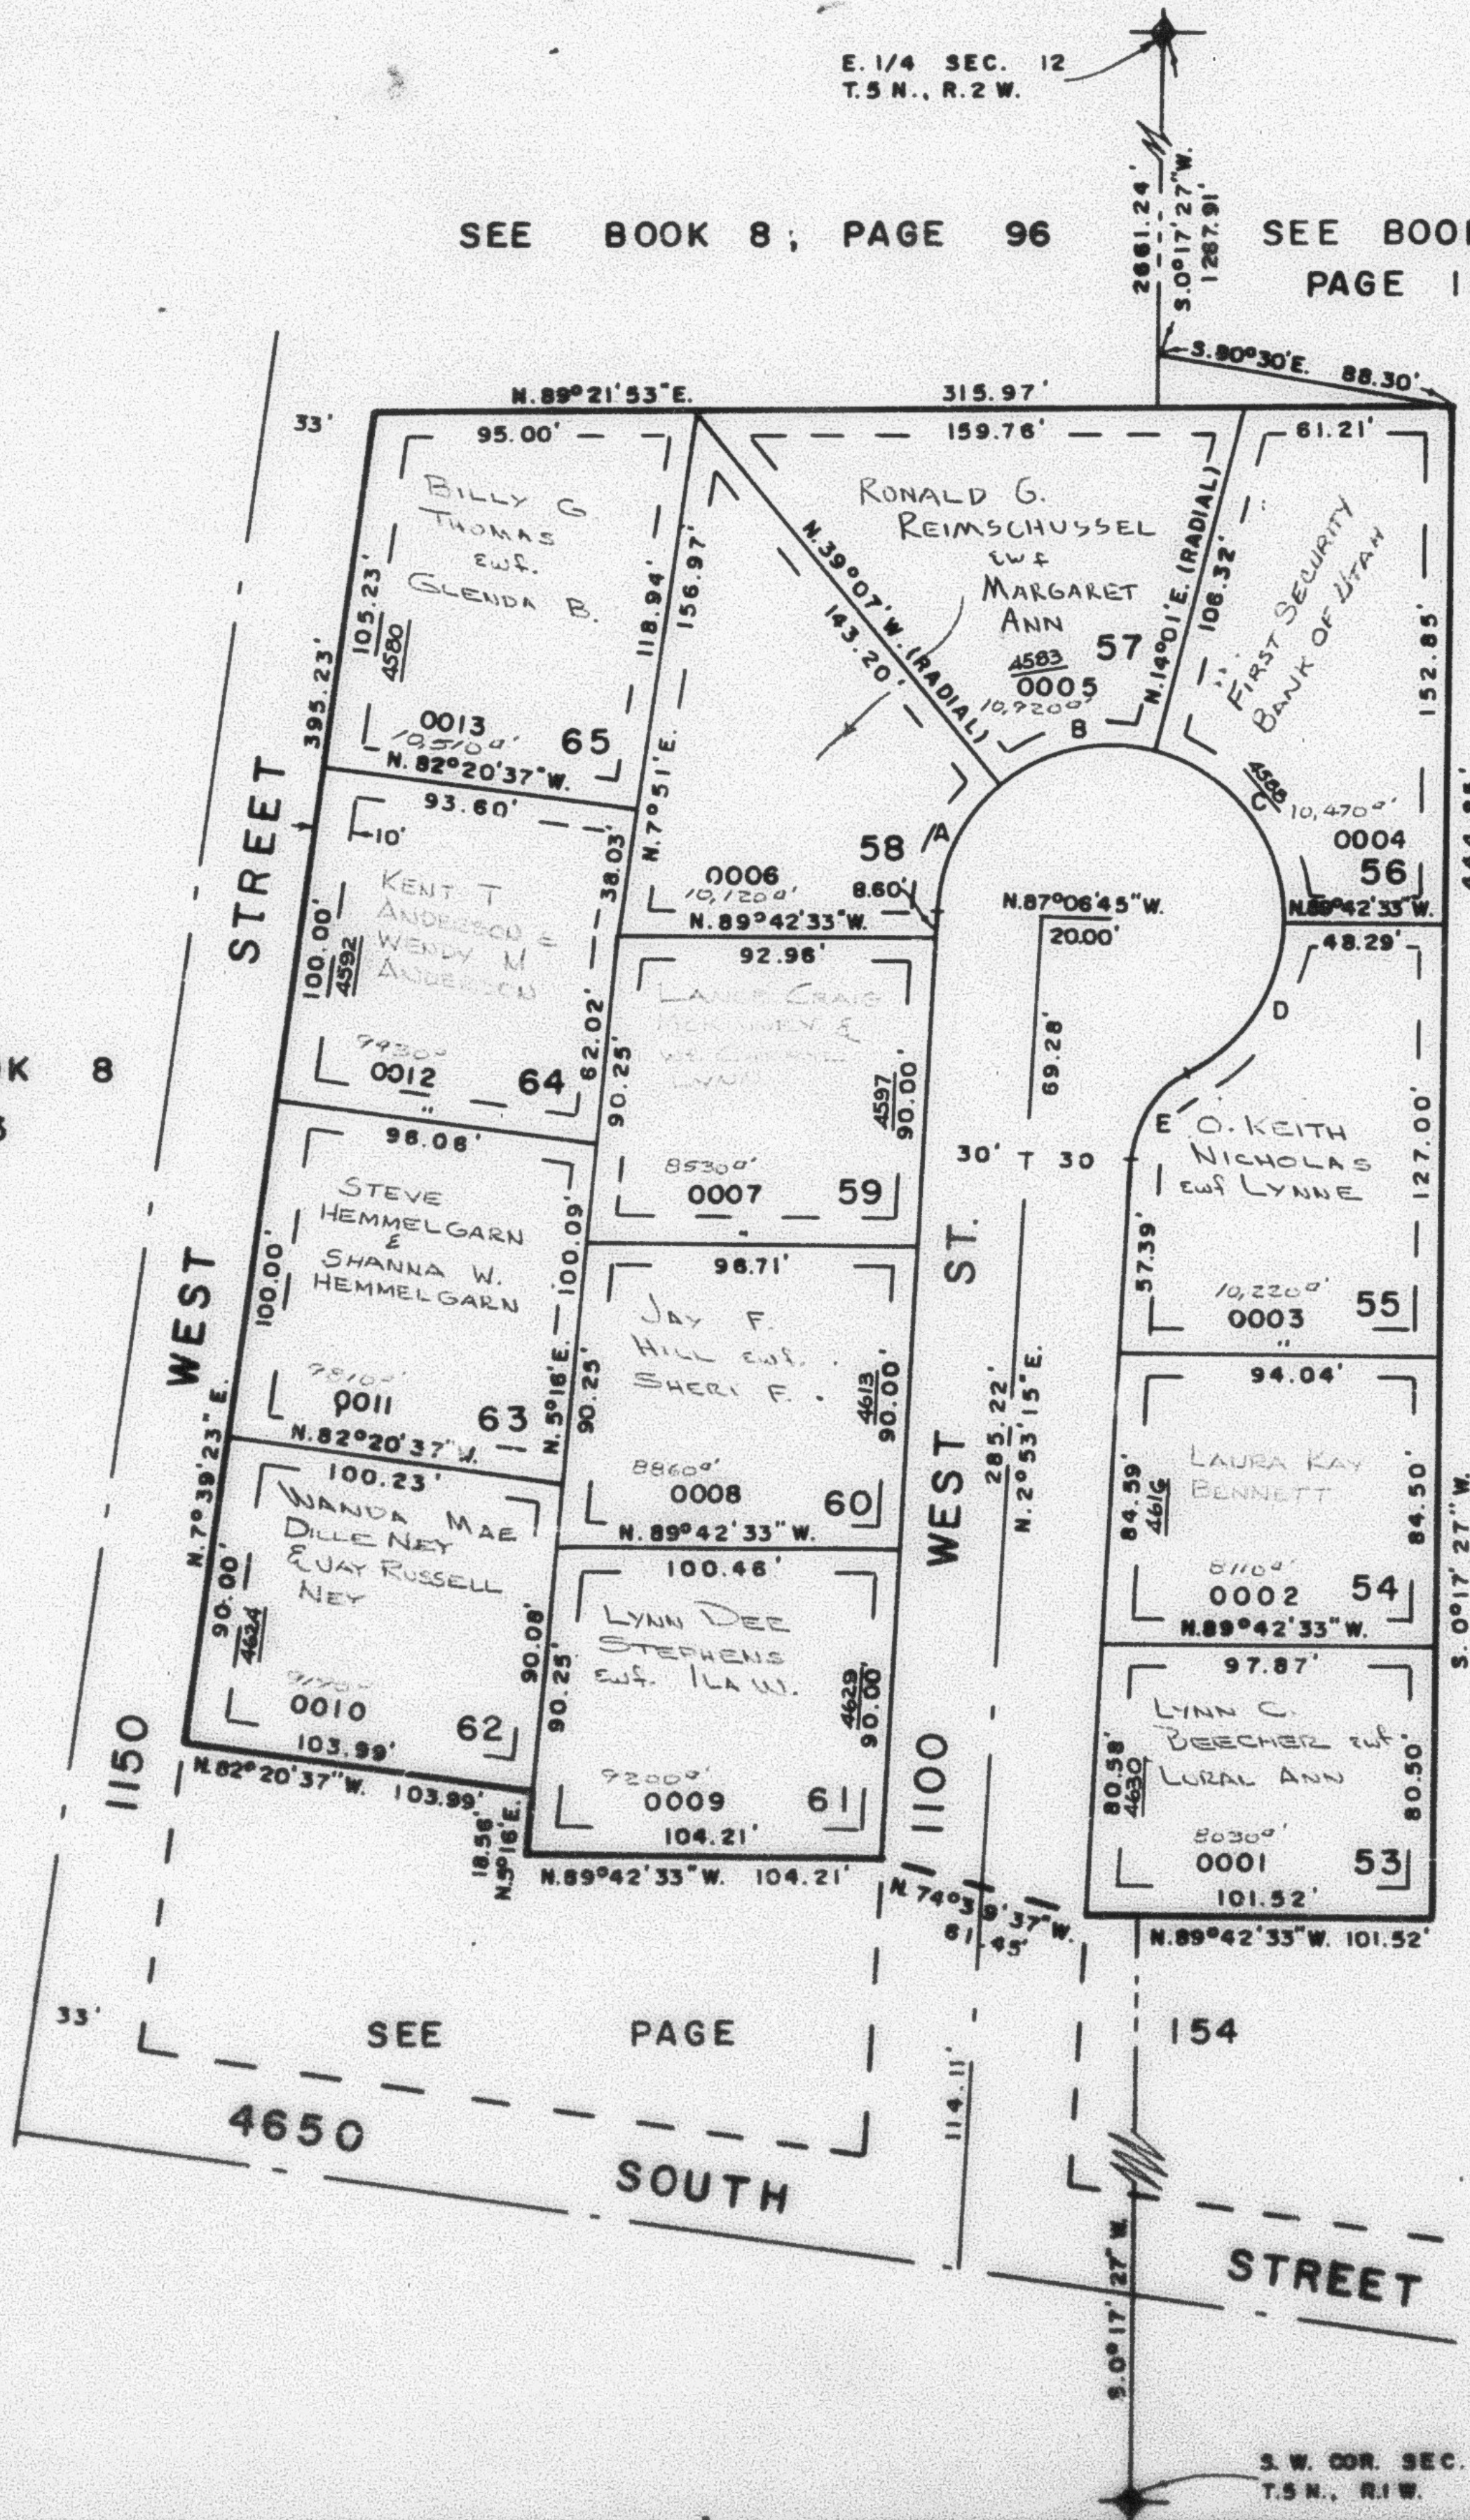

SEE PAGE 148

CURVE DATA

A	B	C	D	E
A = 47°59'45"	53°08'	76°16'27"	62°35'48"	60°
R = 50.00'	50.00'	50.00'	50.00'	30.00'
L = 41.88'	46.37'	66.56'	54.63'	31.42'
LC = 40.67'	44.72'	61.75'	51.95'	30.00'

7' UTILITY & DRAINAGE EASEMENTS
EACH SIDE OF PROPERTY LINE AS
INDICATED BY DASHED LINES.
EXCEPT WHERE SHOWN OTHERWISE

FOR COMPLETE ENG. DATA
SEE ORIG. DEED. PLAT IN
BOOK 20, PAGE 11