

BARTON SUBDIVISION NO. 2

TAXING UNIT 26

IN RIVERDALE CITY

PREFIX 06-158

SCALE 1" = 50'

SEE BOOK 8, PAGE 96

SEE BOOK 6
PAGE 17E. 1/4 SEC. 12
T.5 N., R.2 W.

SEE PAGE 148

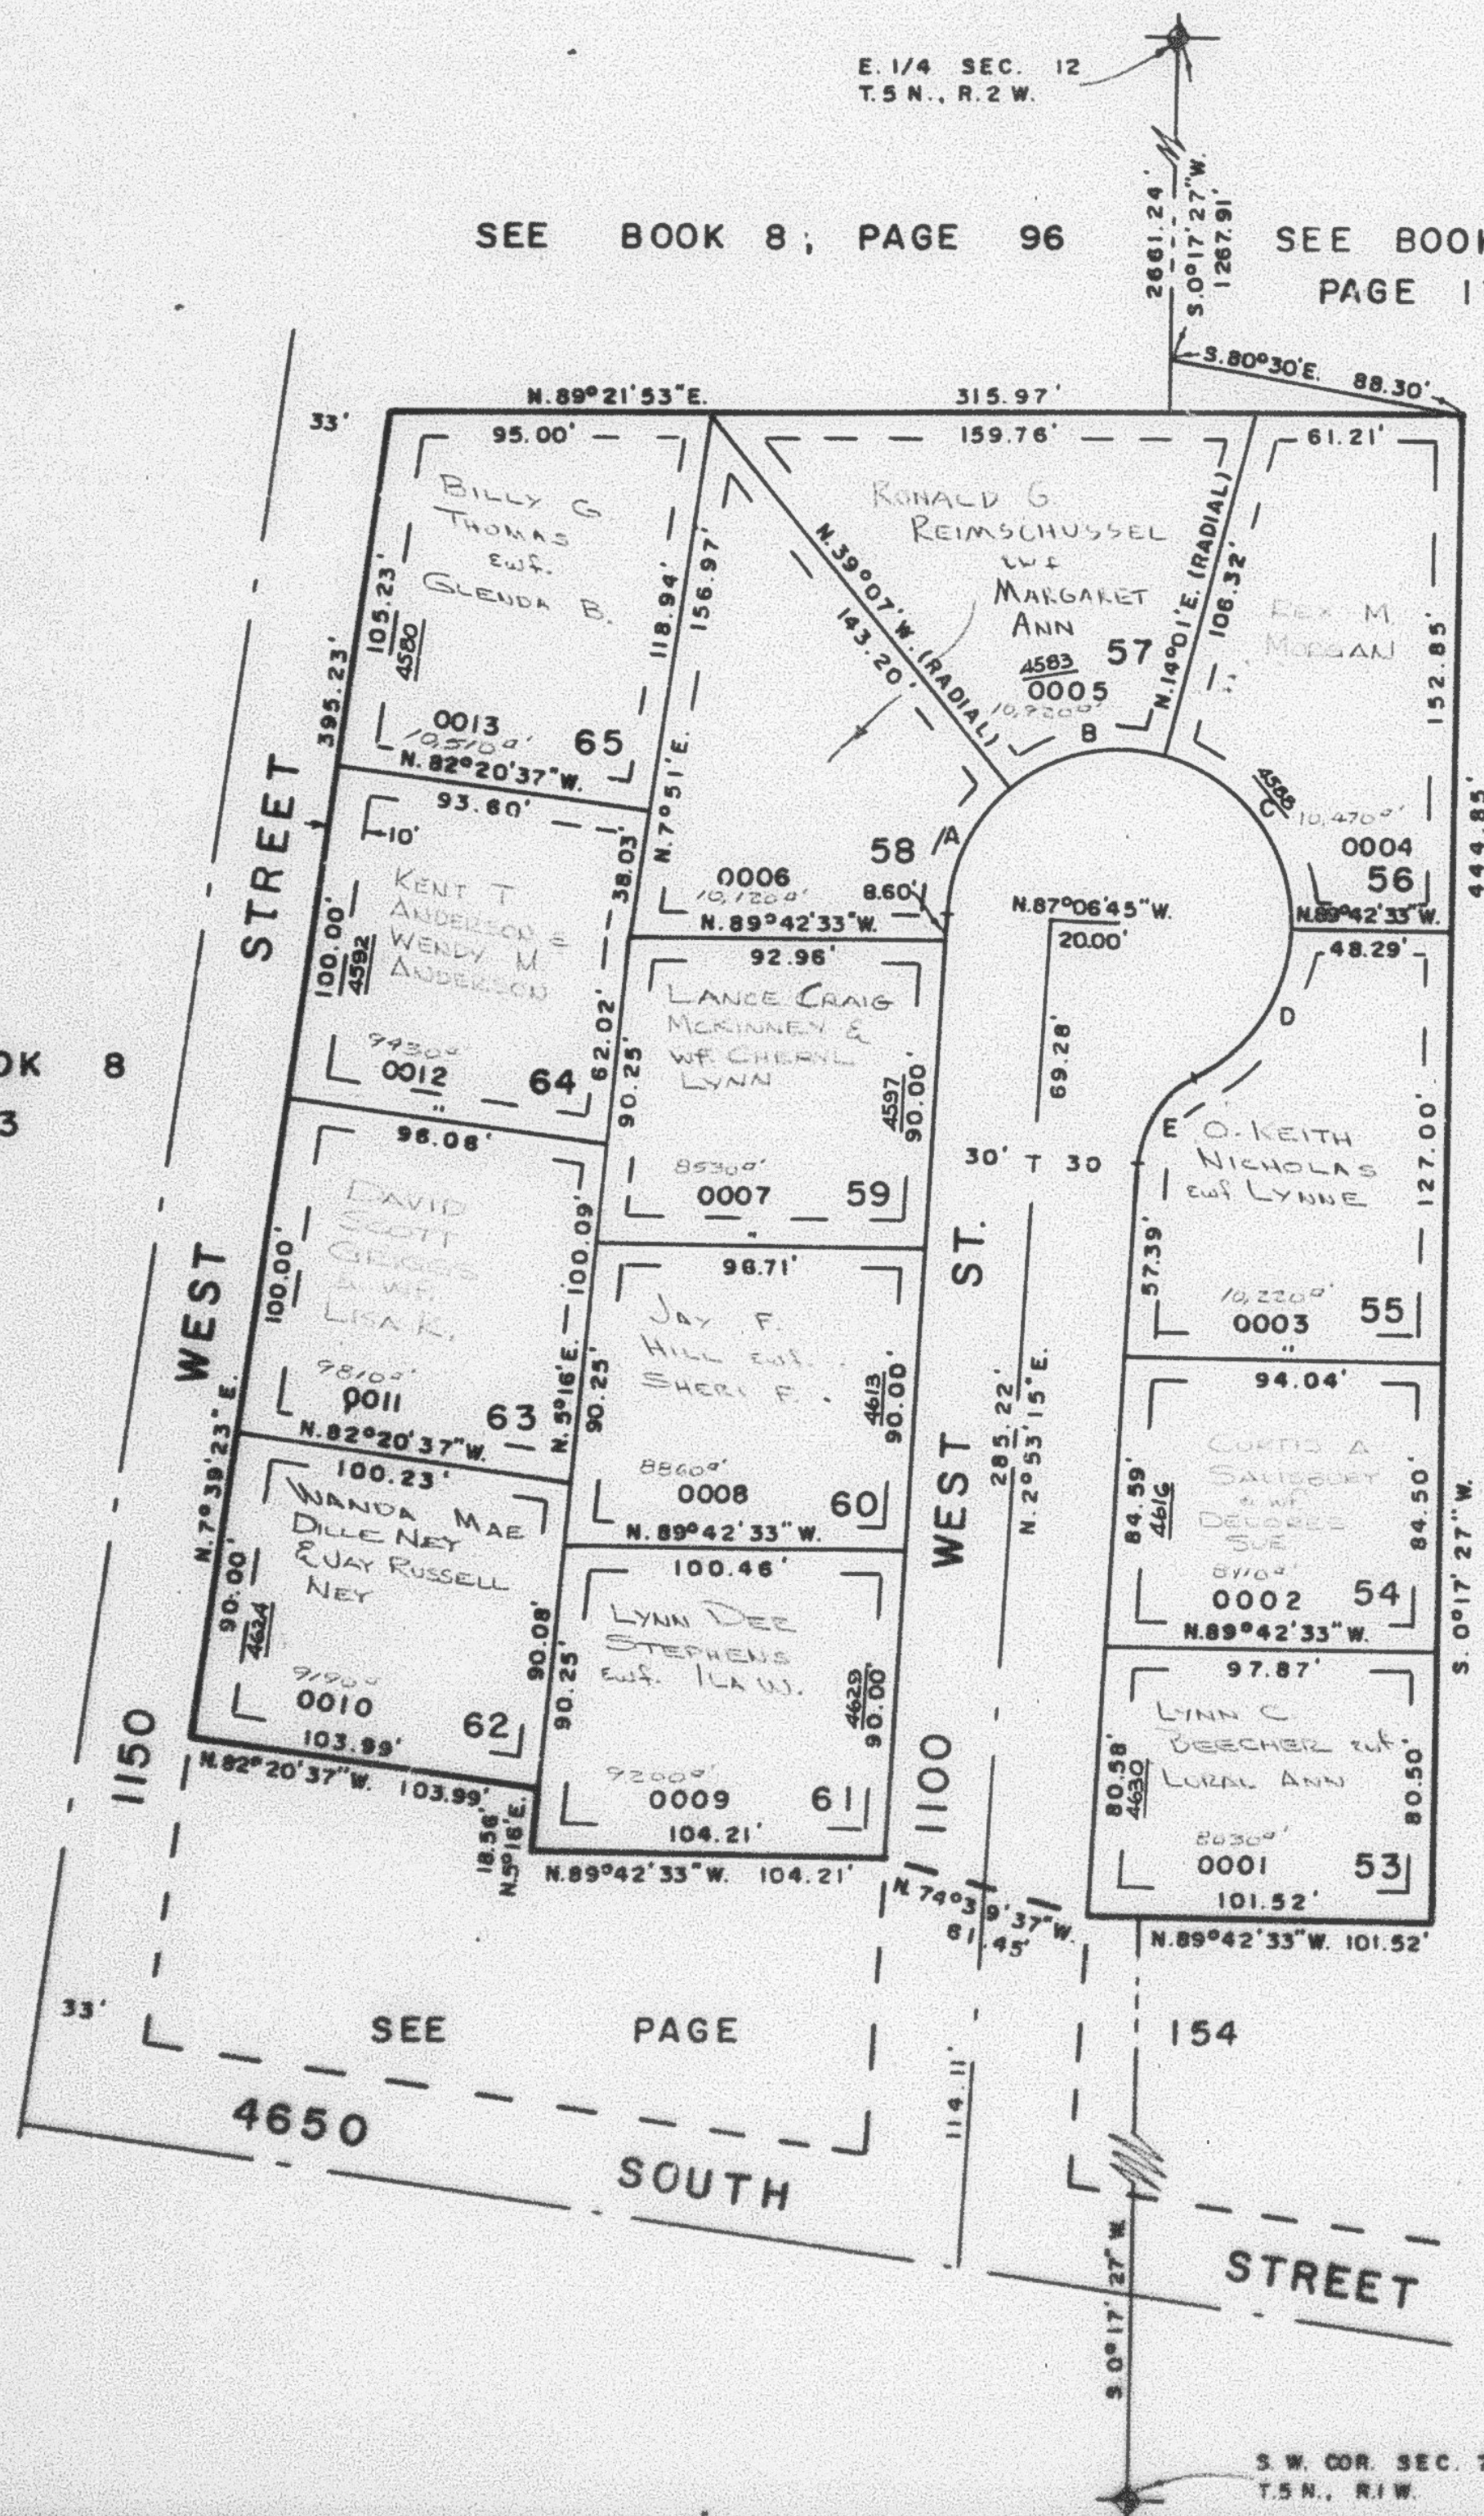
SEE BOOK 8
PAGE 93

CURVE DATA

A	B	C	D	E
A = 47°59'45"	53°08'	76°16'27"	62°35'48"	60°
R = 50.00'	50.00'	50.00'	50.00'	30.00'
L = 41.88'	46.37'	66.56'	54.63'	31.42'
LC = 40.67'	44.72'	61.75'	51.95'	30.00'

7' UTILITY & DRAINAGE EASEMENTS
EACH SIDE OF PROPERTY LINE AS
INDICATED BY DASHED LINES.
EXCEPT WHERE SHOWN OTHERWISE

FOR COMPLETE ENG. DATA
SEE ORIG. DED. PLAT IN
BOOK 20, PAGE 11

S.W. COR. SEC. 7
T.5 N., R.1 W.