

PART OF S.W. 1/4 SEC. 7, T.5 N., R.1 W., & S.E. 1/4 SEC. 12, T.5 N., R.2 W., 3L.B. & M.

150

BARTON SUBDIVISION NO. 2

TAXING UNIT - 28

IN RIVERDALE CITY

SCALE 1"=50'


PREFIX - 06-158

SEE BOOK 8; PAGE 96

SEE BOOK 6
PAGE 17

SEE PAGE 148

SEE BOOK 8
PAGE 93

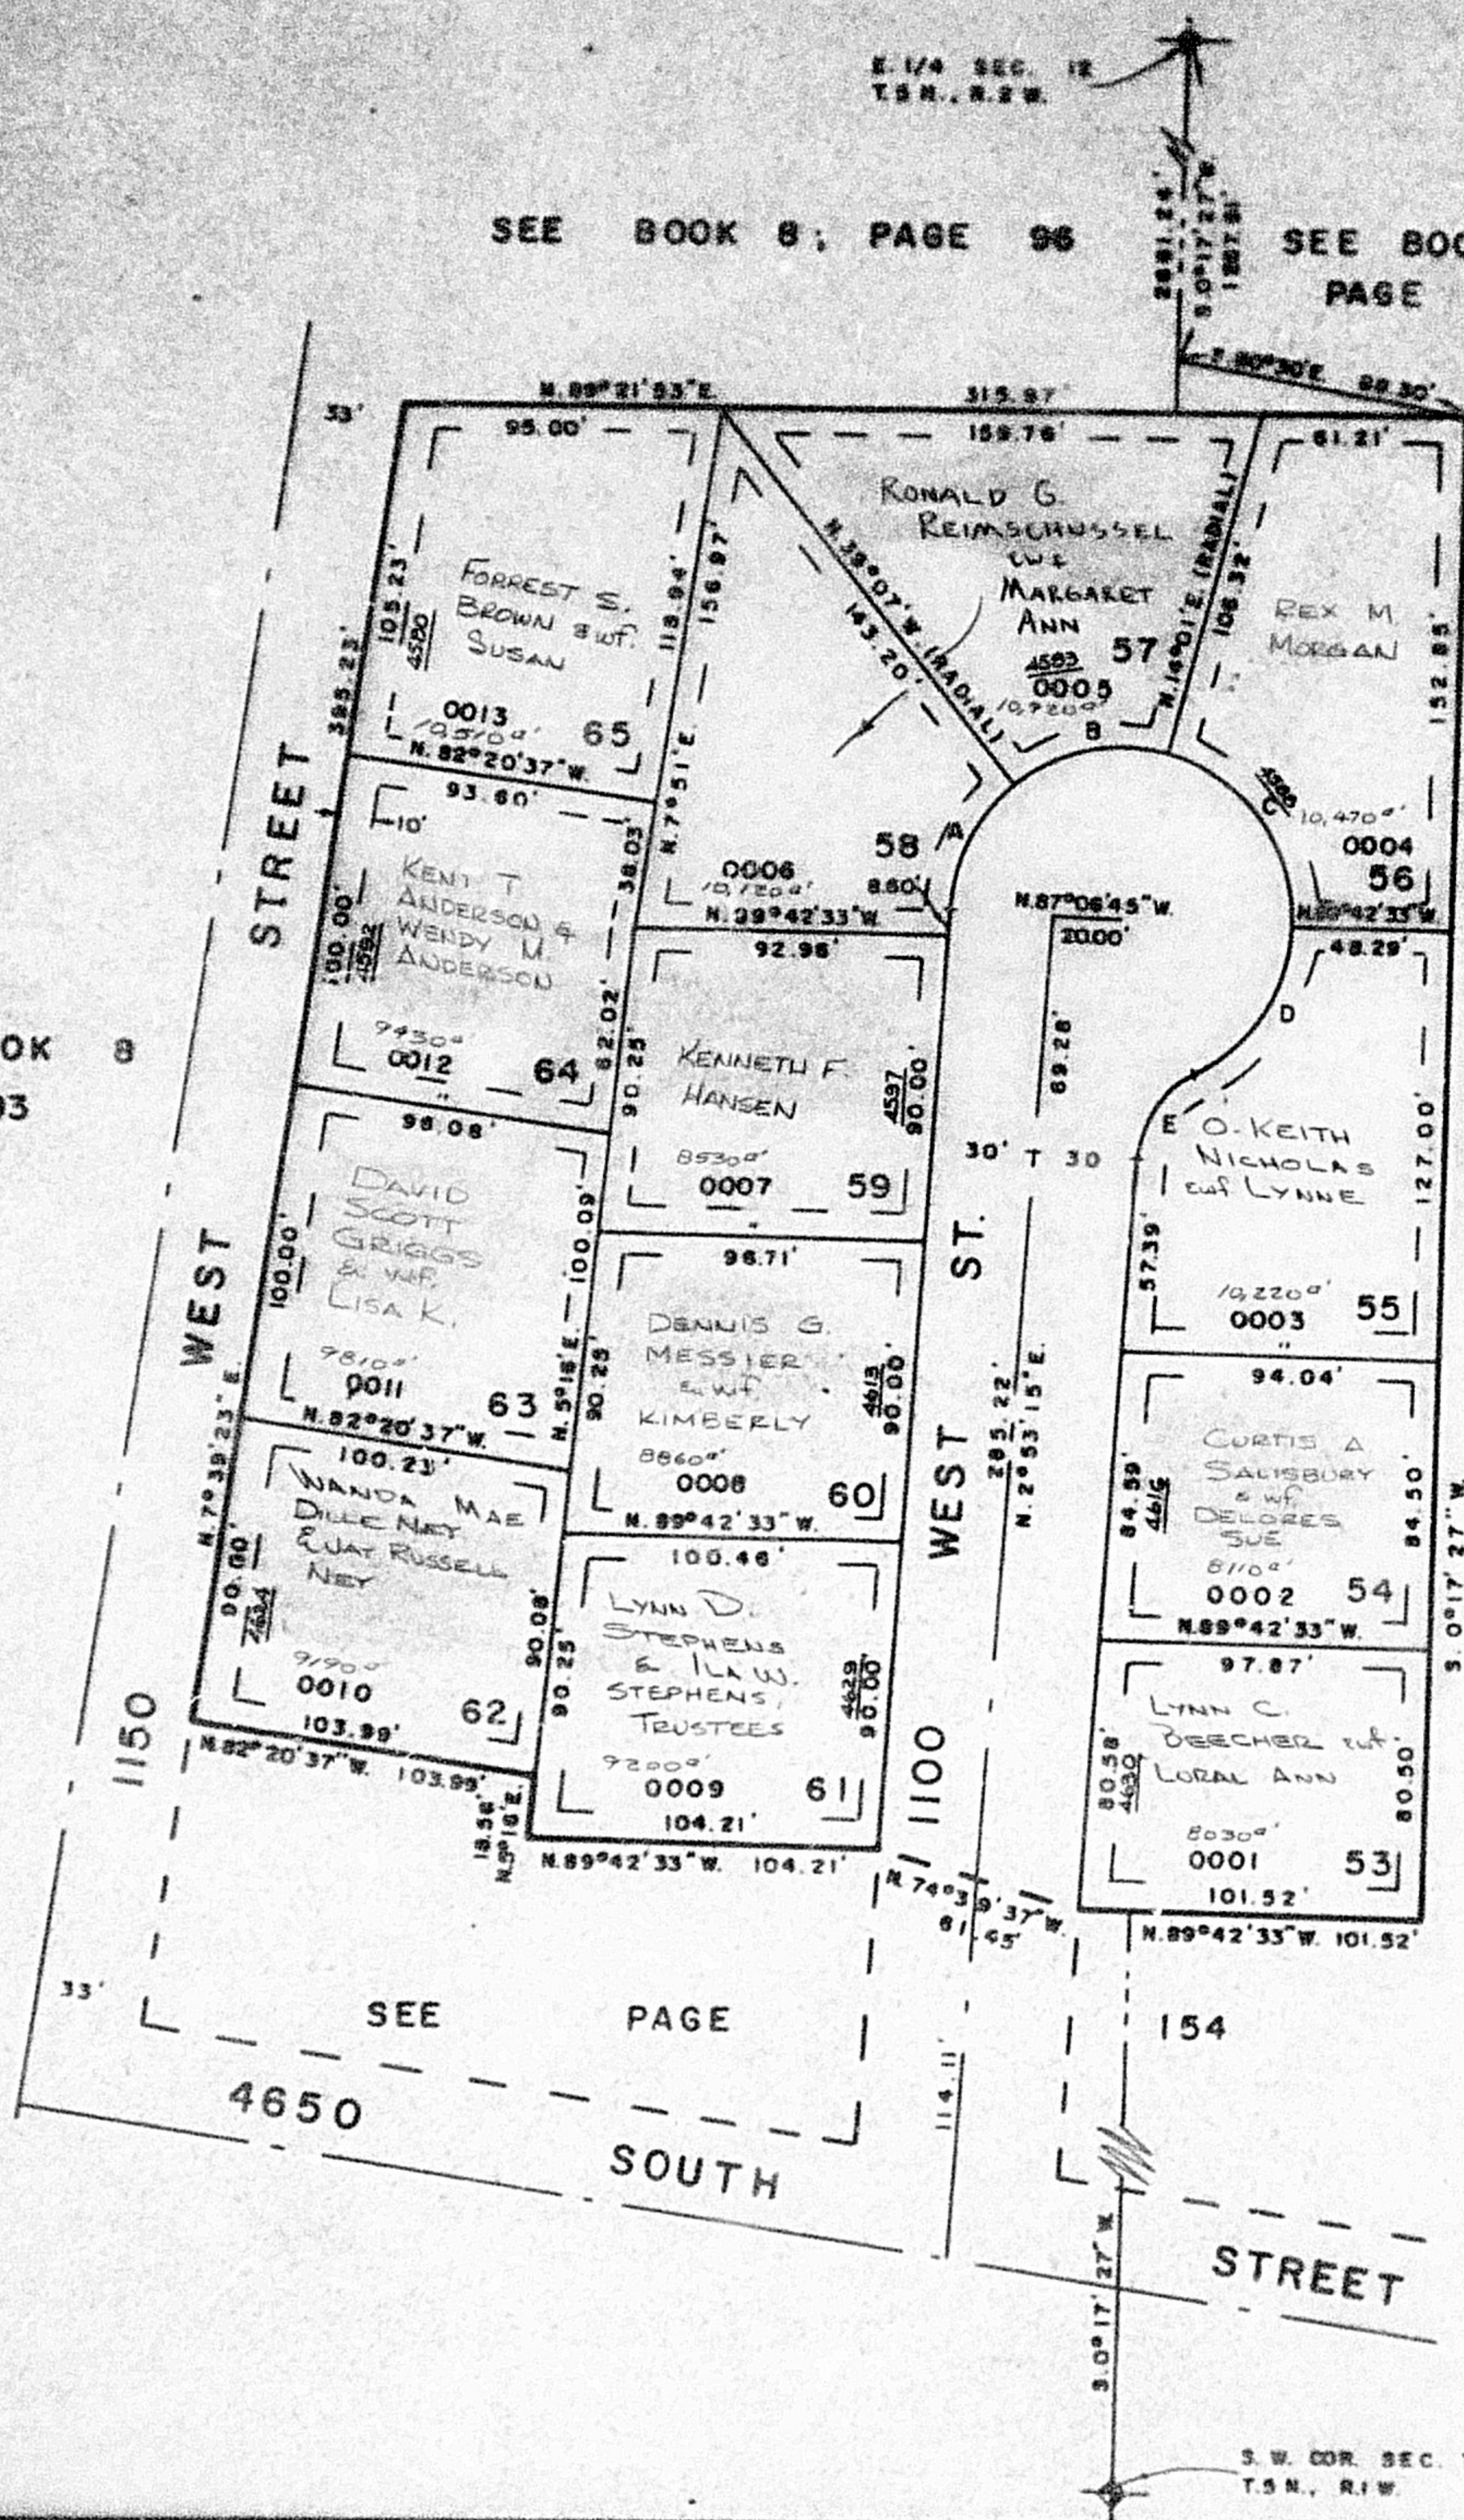

CURVE DATA				
A	B	C	D	E
A = 47°59'45"	53°08'	76°16'27"	62°35'48"	60°
R = 50.00'	50.00'	50.00'	50.00'	50.00'
L = 41.88'	46.37'	58.56'	54.63'	31.42'
LC = 40.67'	44.72'	61.75'	51.95'	30.00'

7' UTILITY & DRAINAGE EASEMENTS
EACH SIDE OF PROPERTY LINE AS
INDICATED BY DASHED LINES.
EXCEPT WHERE SHOWN OTHERWISE

FOR COMPLETE ENG. DATA
SEE ORIG. DES. PLAT IN
BOOK 20, PAGE 11