

BARTON SUBDIVISION NO. 2

TAXING UNIT 26

IN RIVERDALE CITY

SCALE 1"=50'

PREFIX 06-158

SEE BOOK 8, PAGE 96

SEE BOOK 6
PAGE 17SEE BOOK 8
PAGE 93


SEE PAGE 148

CURVE DATA

A	B	C	D	E
$\Delta = 47^{\circ}59'45''$	$53^{\circ}08'$	$76^{\circ}16'27''$	$62^{\circ}35'48''$	60°
$R = 50.00'$	$50.00'$	$50.00'$	$50.00'$	$50.00'$
$L = 41.88'$	$46.37'$	$66.56'$	$54.63'$	$31.42'$
$LC = 40.67'$	$44.72'$	$61.75'$	$51.95'$	$30.60'$

7' UTILITY & DRAINAGE EASEMENTS
EACH SIDE OF PROPERTY LINE AS
INDICATED BY DASHED LINES.
EXCEPT WHERE SHOWN OTHERWISE

FOR COMPLETE ENG. DATA
SEE ORIG. DED. PLAT IN
BOOK 20, PAGE 11

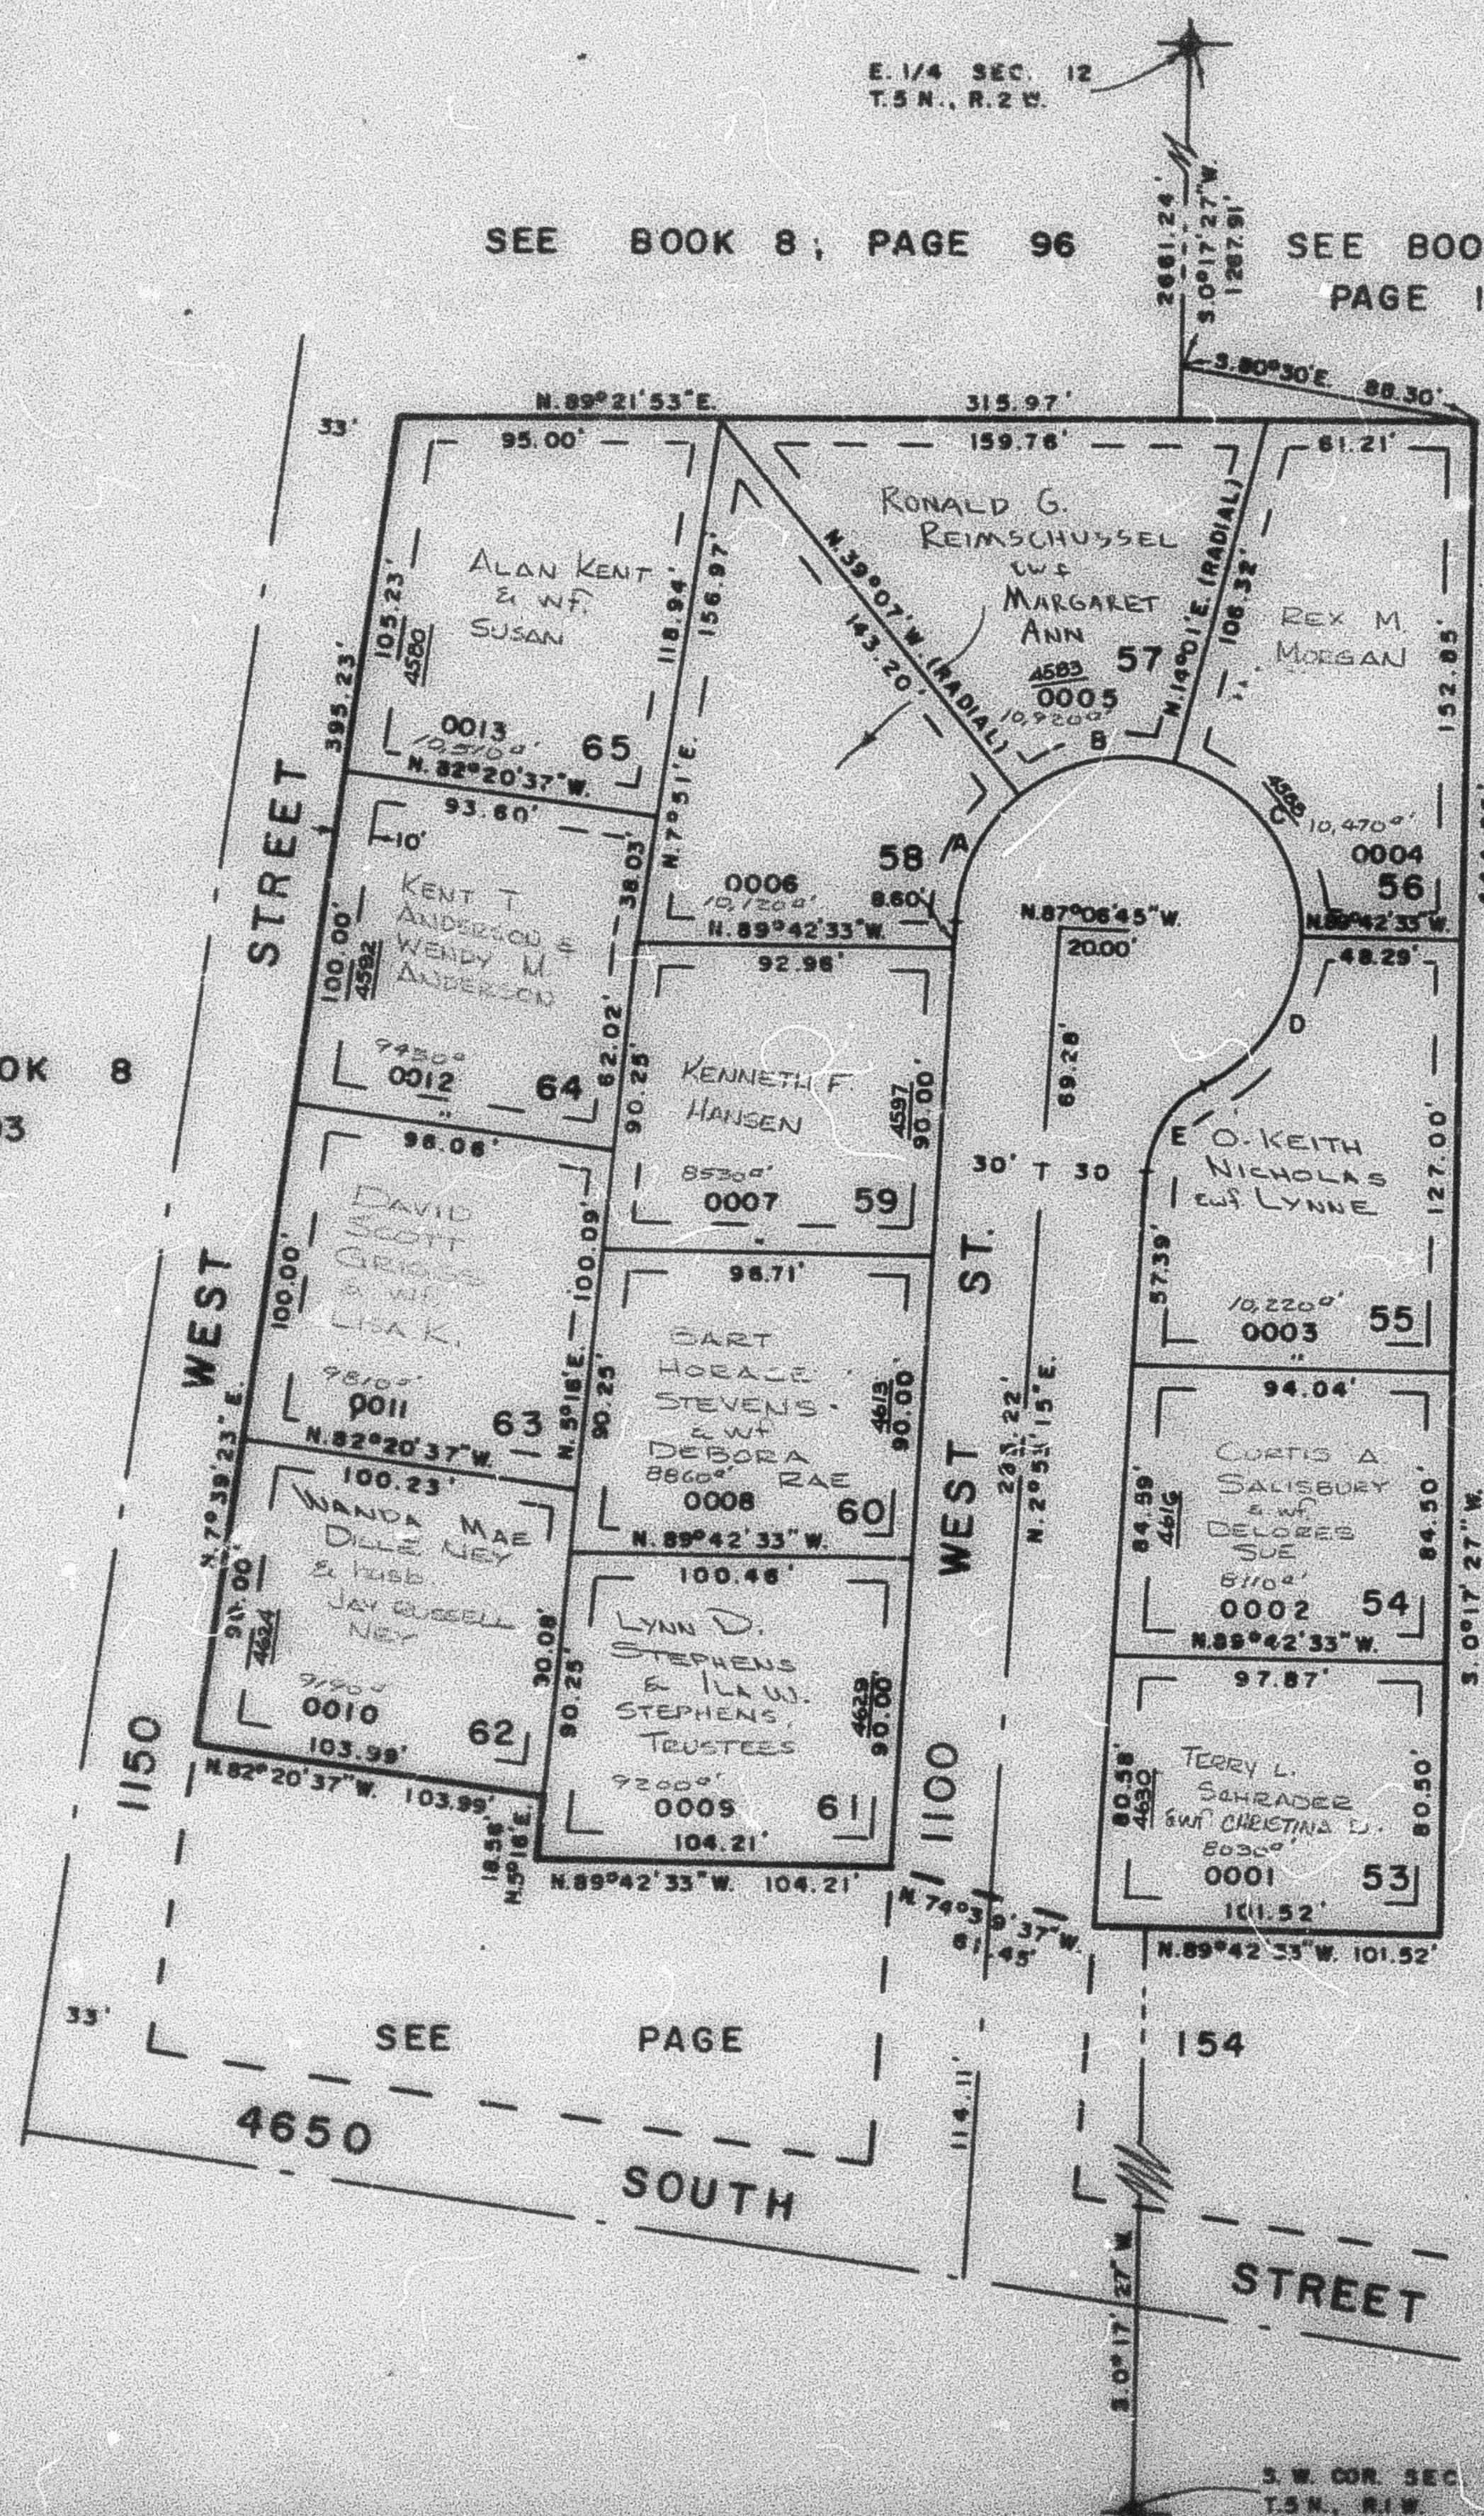

S.W. COR. SEC. 7
T.5 N., R.1 W.