

BARTON SUBDIVISION NO. 2

TAXING UNIT 26

IN RIVERDALE CITY

PREFIX 06-158


SCALE 1" = 50'

SEE BOOK 8, PAGE 96

SEE BOOK 6
PAGE 17

SEE BOOK 8
PAGE 93

SEE PAGE 148

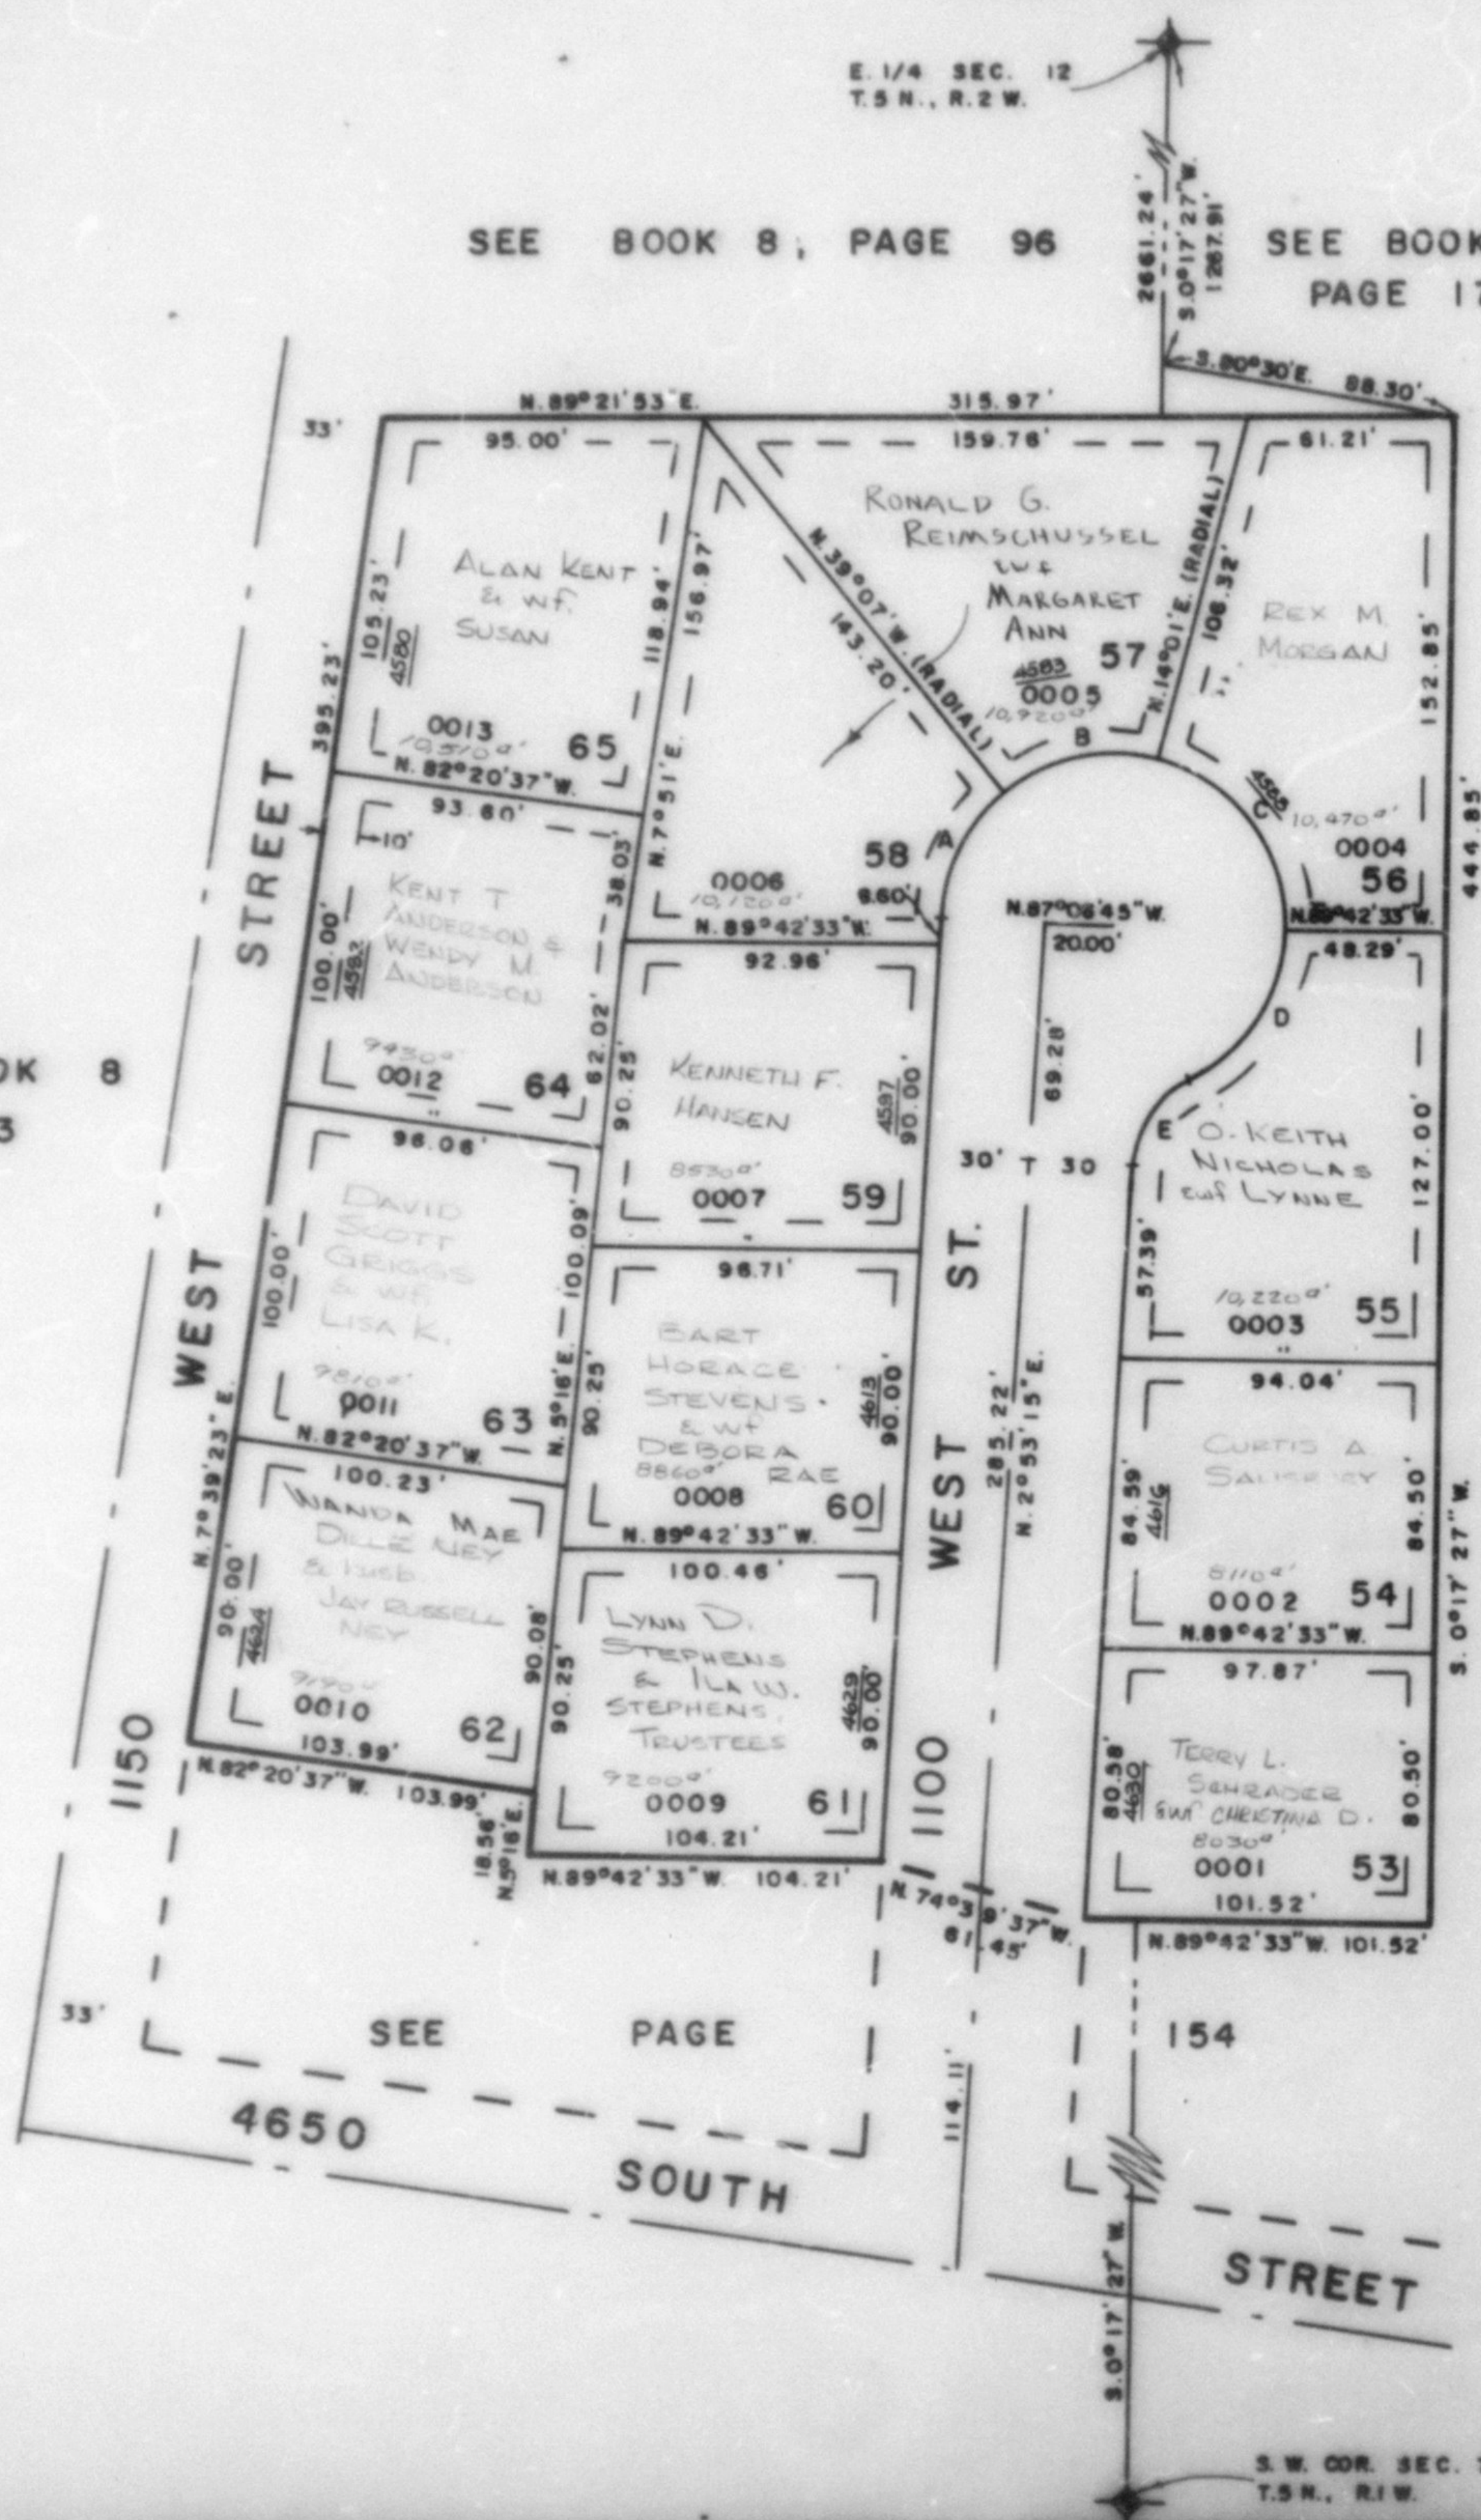

CURVE DATA				
A	B	C	D	E
A = 47° 59' 45"	53° 08'	78° 16' 27"	62° 35' 48"	60°
R = 50.00'	50.00'	50.00'	50.00'	30.00'
L = 41.88'	46.37'	66.56'	54.63'	31.42'
LC = 40.67'	44.72'	61.75'	51.95'	30.00'

7' UTILITY & DRAINAGE EASEMENTS
EACH SIDE OF PROPERTY LINE AS
INDICATED BY DASHED LINES,
EXCEPT WHERE SHOWN OTHERWISE

FOR COMPLETE ENG. DATA
SEE ORIG. DED. PLAT IN
BOOK 20, PAGE 11